

CERTIFIED LAND CORNER RESTORATION



Index No. Y-17

Y17

State of Wisconsin }
County of Forest } ss.

I Daniel K. Pleoger, do hereby
certify that on the 4th day
of March, 1981, I found
established the S 1/16
corner of Sections 34 & 35
Township 37 North, Range
14 East, Fourth Principal Meridian,
as described hereon; and that from this evidence
I established a new monument and accessories
as described hereon to perpetuate the original
location of this corner.

Resident witnesses

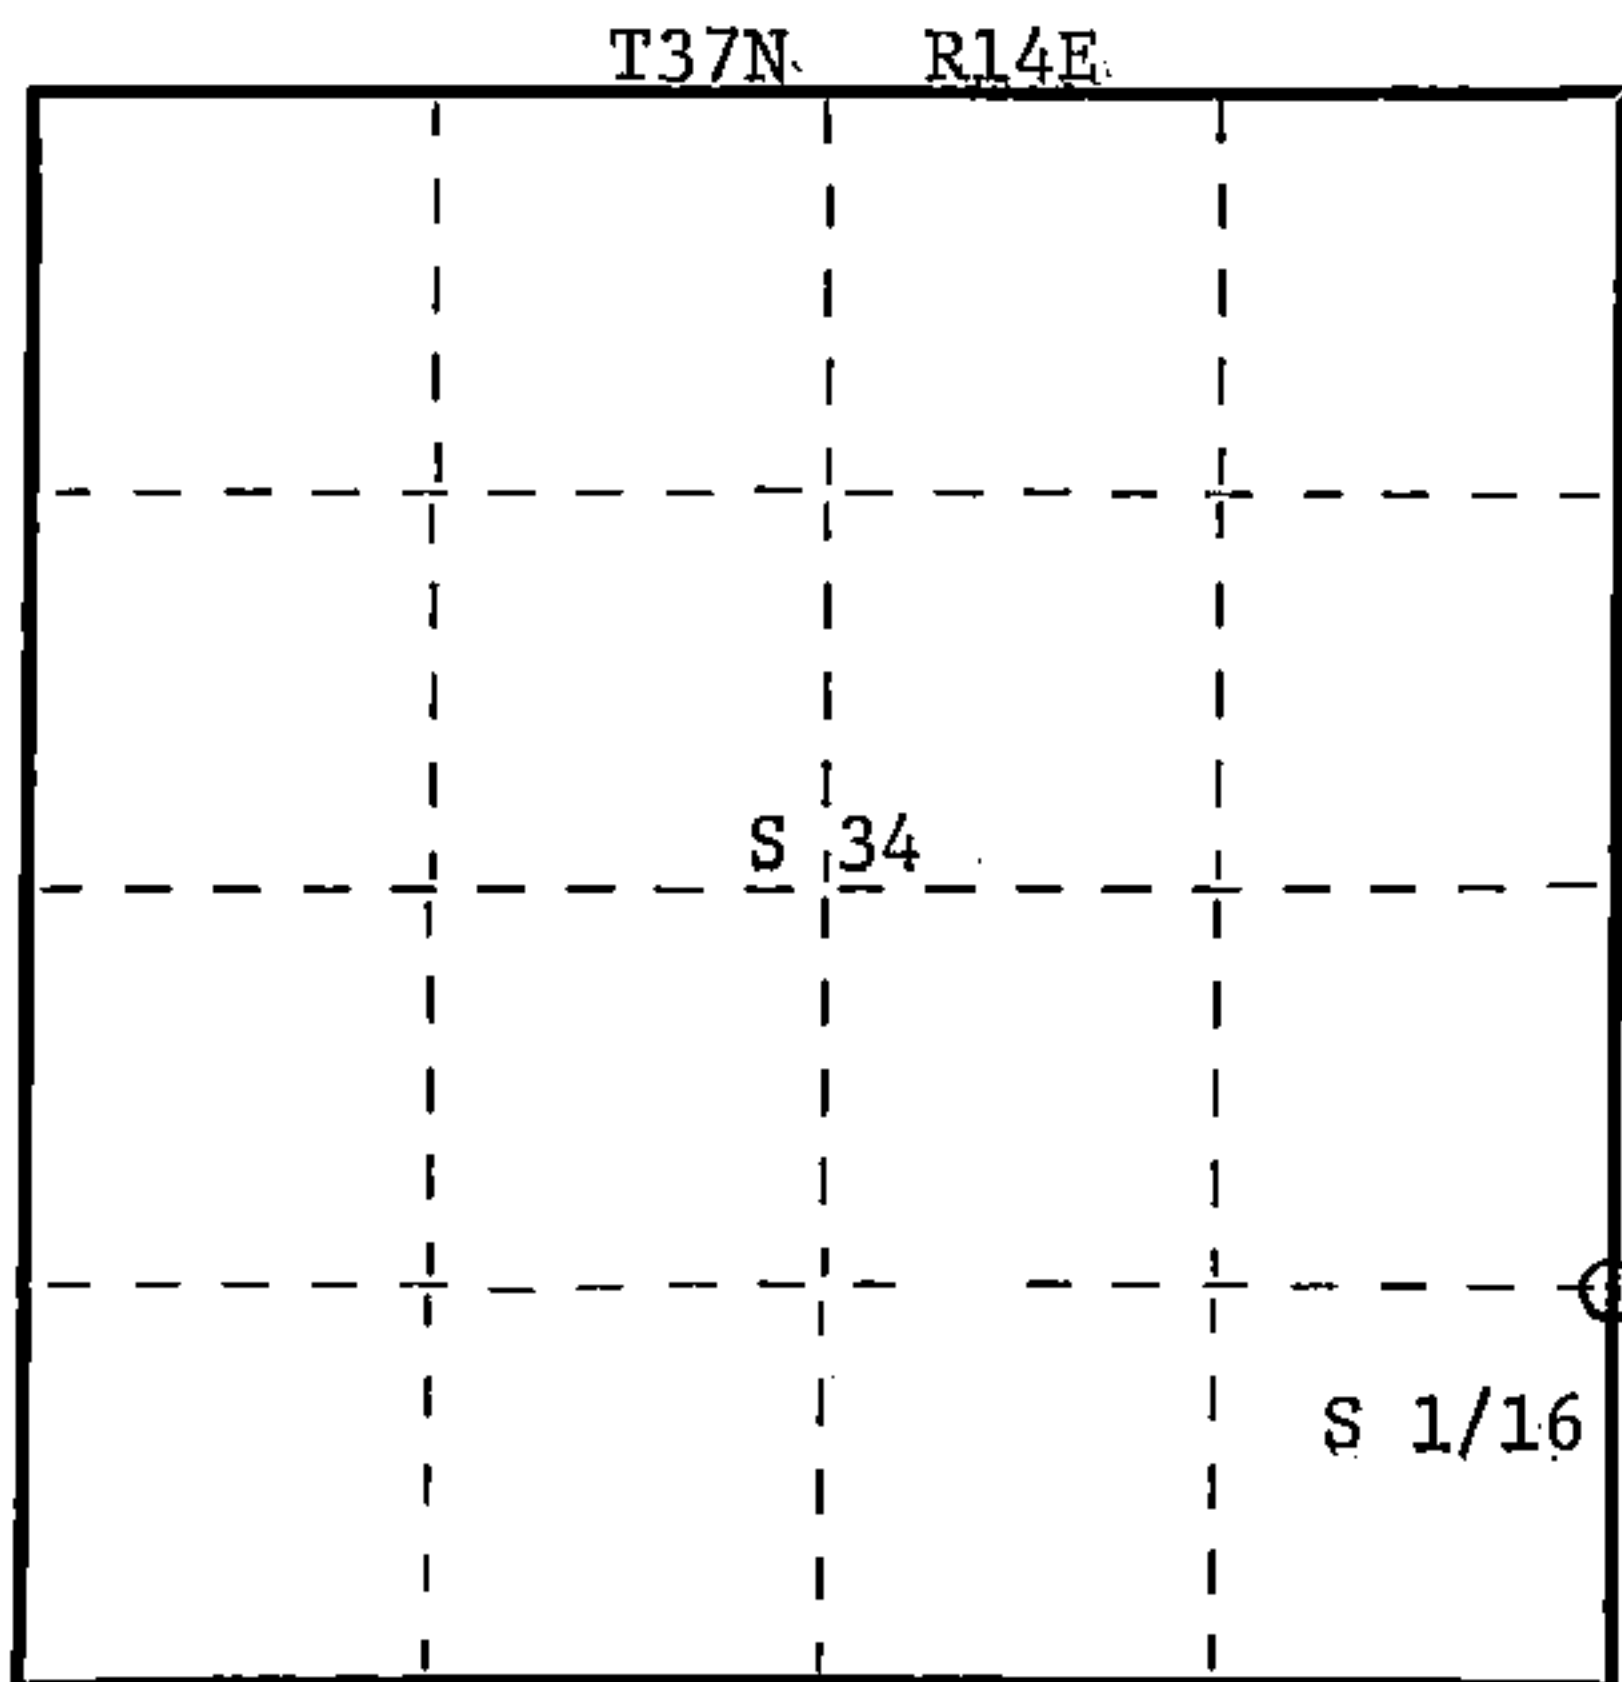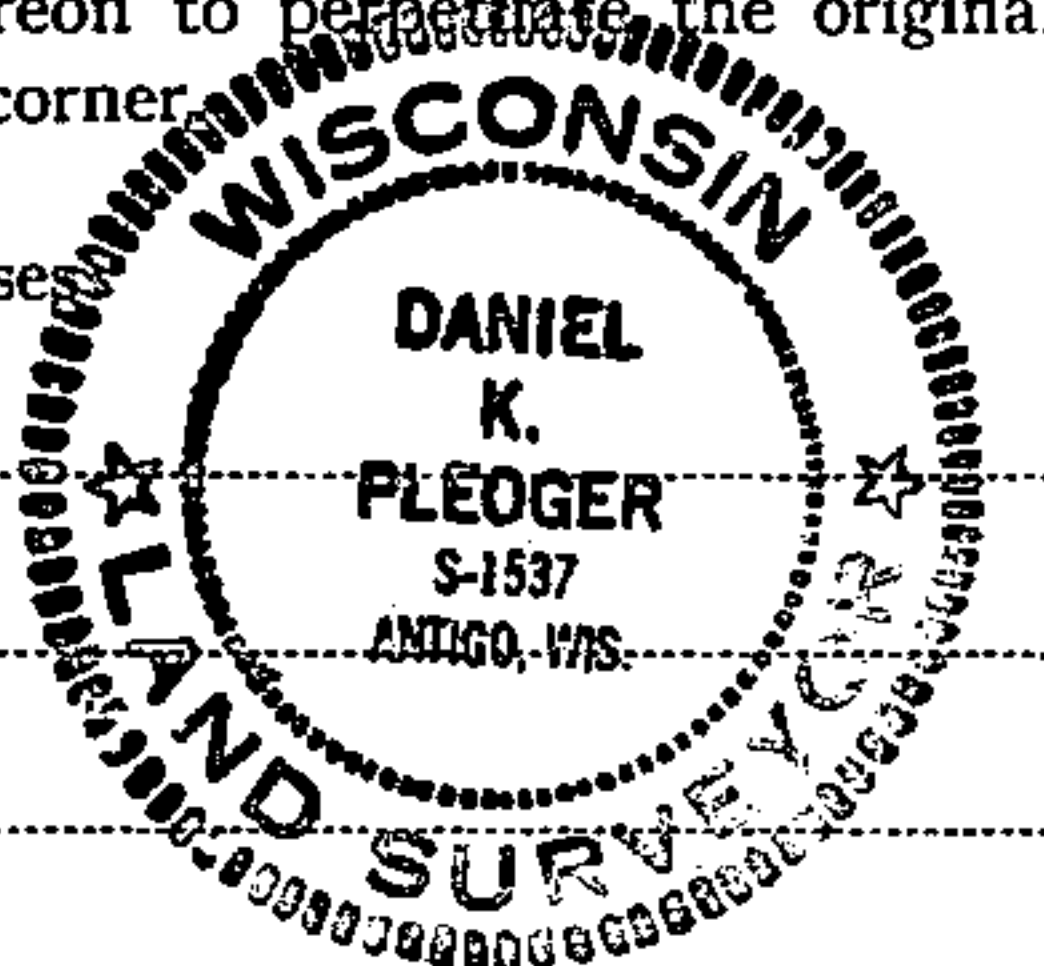

○ = Corner monument restored.

History of original corner establishment:

No evidence of any previous corner.

Description of corner evidence found:

Ran traverse from section corner 2-3-34-35 T36 & 37N-R14E to 1/4 corner between
sections 34 and 35 for a distance of 2757.852 feet at bearing N 1-37-38 E.
Set S 1/16 1378.926 feet intermediate.

Description of monument and accessories I established to perpetuate the original location of this corner.

Set a 1-1/2" iron pipe with a 2" diameter brass cap - stamped:
Projecting 18" above ground.

Marked NBT's:-

Sugar 6" N55°W 7.20 feet
Sugar 8" N38°E 25.90 feet
scribed 1/16 - BT

T37N R14E
S 1/16 34 + 35
S1537-1981

Dated at Rhinelander, Wis., this 24th day of June, 1981

Signature Daniel K. Pleoger Title Registered Land Surveyor Registration No. 1537
(County Surveyor, Registered Land Surveyor, or other duly authorized official)

Office of Register of Deeds, County of Forest, I hereby certify that the within
instrument was filed in this office for record on the 1st day of July, 1981
at 8:30 o'clock A. M.

Eugene Stutzman
(Register of Deeds)
By Deputy

DOCUMENT NO.
120050