

CERTIFIED LAND CORNER RESTORATION


Index No.

Y-21


State of Wisconsin }
County of Forest } ss.

I Daniel K. Pleoger, do hereby
certify that on the 8 day
of September, 1981, I found
evidence of the S 1/16
corner of Sections 35 & 36
Township 37 North, Range
14 East, Fourth Principal Meridian,
as described hereon; and that from this evidence
I established a new monument and accessories
as described hereon to perpetuate the original
location of this corner.

Resident witnesses:

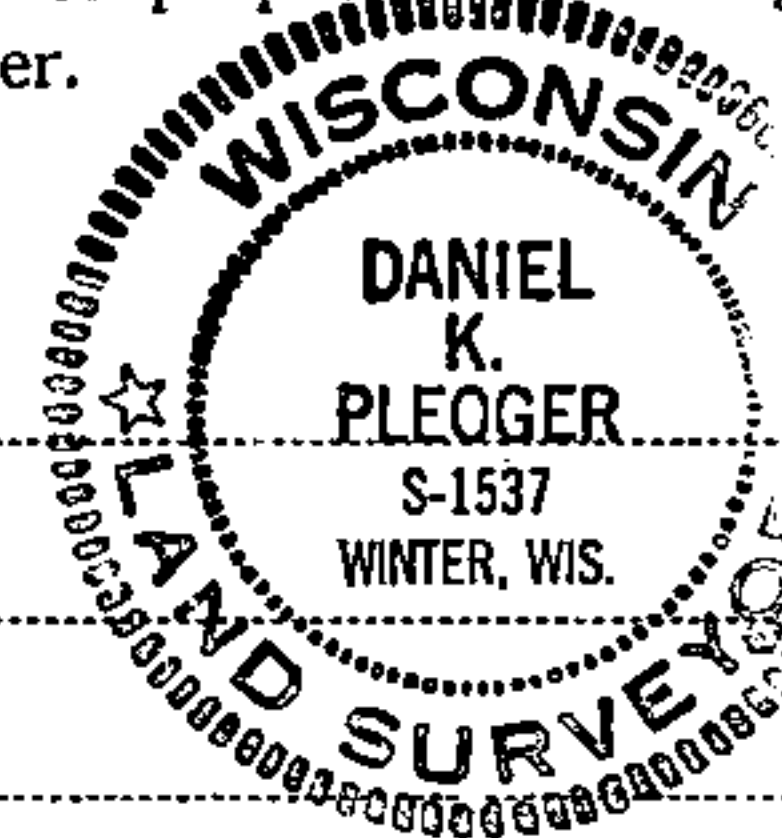

FORM 985 H. C. MILLER CO., MILWAUKEE

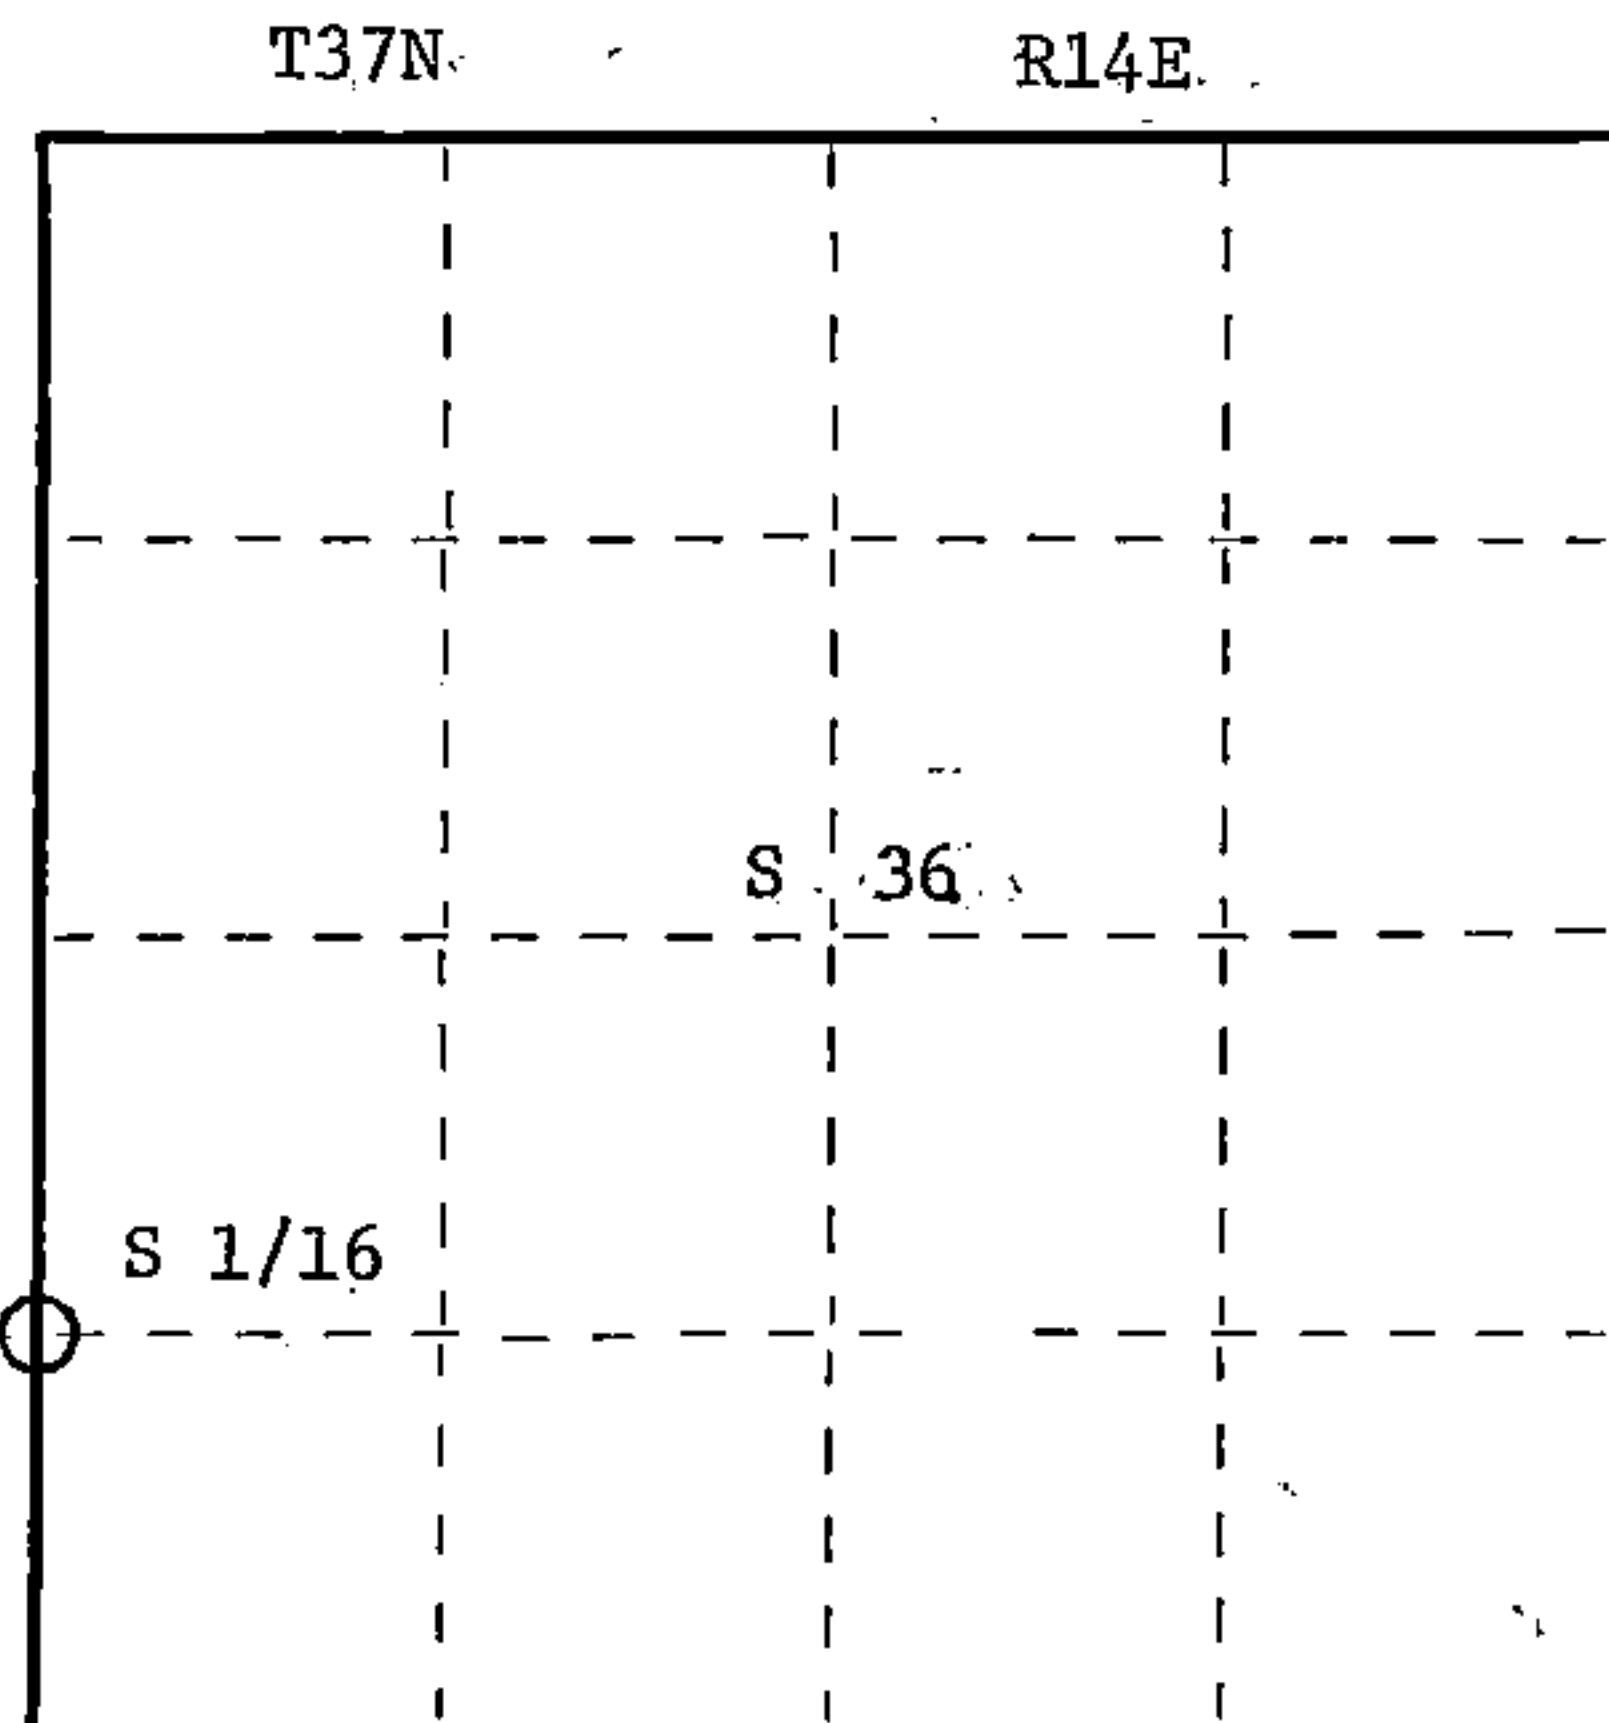

○ = Corner monument restored.

History of original corner establishment:

No evidence of any previous corner.

Description of corner evidence found:

Total distance from section corner 35, 36, 1, 2 T36 and 37N R14E to 1/4 corner between
sections 35 and 36 is 2873.269 ft. at bearing N1-00-47W
Set S1/16 1436.634 ft. intermediate

Description of monument and accessories I established to perpetuate the original location of this corner.

Set a 1½" iron pipe with 2" diameter brass cap stamped:

Monument projects 18" above ground.

Marked NBTs:

Sugar 7" S25E 20.73 ft.

Hemlock 10" N69E 44.18 ft.

Scribed 1/16 - BT

S1537

T37N R14E

S1/16 35 | 36

C/P.I. - 1981

Dated at Rhinelander, Wis., this 3rd day of November, 1981

Signature Daniel K. Pleoger Title Registered Land Surveyor Registration No. 1537
(County Surveyor, Registered Land Surveyor, or other duly authorized official)

Office of Register of Deeds, County of Forest, I hereby certify that the within
instrument was filed in this office for record on the 19th day of January, 1982
at 3:00 o'clock P. M.

Eugene Staszny
(Register of Deeds)

By Deputy

DOCUMENT NO.

121099

43714351000