

# CERTIFIED LAND CORNER RESTORATION

State of Wisconsin }  
County of Forest } ss.

I Milo E. Stefan, do hereby certify that on the 9th day of September, 1981, I found evidence of the South Quarter corner of Section 1 Township 37 North, Range 15 East, Fourth Principal Meridian, as described hereon; and that from this evidence I established a new monument and accessories as described hereon to perpetuate the original location of this corner:

Description of original monument and accessories and subsequent restorations:

True line West corrected between Sections 1 - 12  
40.45 set 1/4 post  
6" Fir, S67E, 10 links  
6" Fir, N29W, 4 links

Description of corner evidence found:

- 1) Post hole with newly made references (record lost)  
14" Hemlock, scribed "1/4S", "BT", S5E, 11.48 feet  
12" Hemlock stump, reversed impression of "BT", N33E, 17.0 feet
- 2) 1934 truck trail survey calls wood post 241 feet East of Forest Road 2159 center line - distance is 241.8 feet to post hole from approximate road center line.


Description of monument and accessories I established to perpetuate the location of this corner:

Placed a 2" x 30" aluminum monument in post hole 24" in the ground with mound of stone.

References:

Red Maple 12", N83E, 55.87 feet  
Hemlock 14", S5E, 11.48 feet (old BT, record lost)  
Hemlock 12", N11W, 24.10 feet  
Steel Sign Post, Northeast, 1.0 feet

DOCUMENT NO.  
**124205**

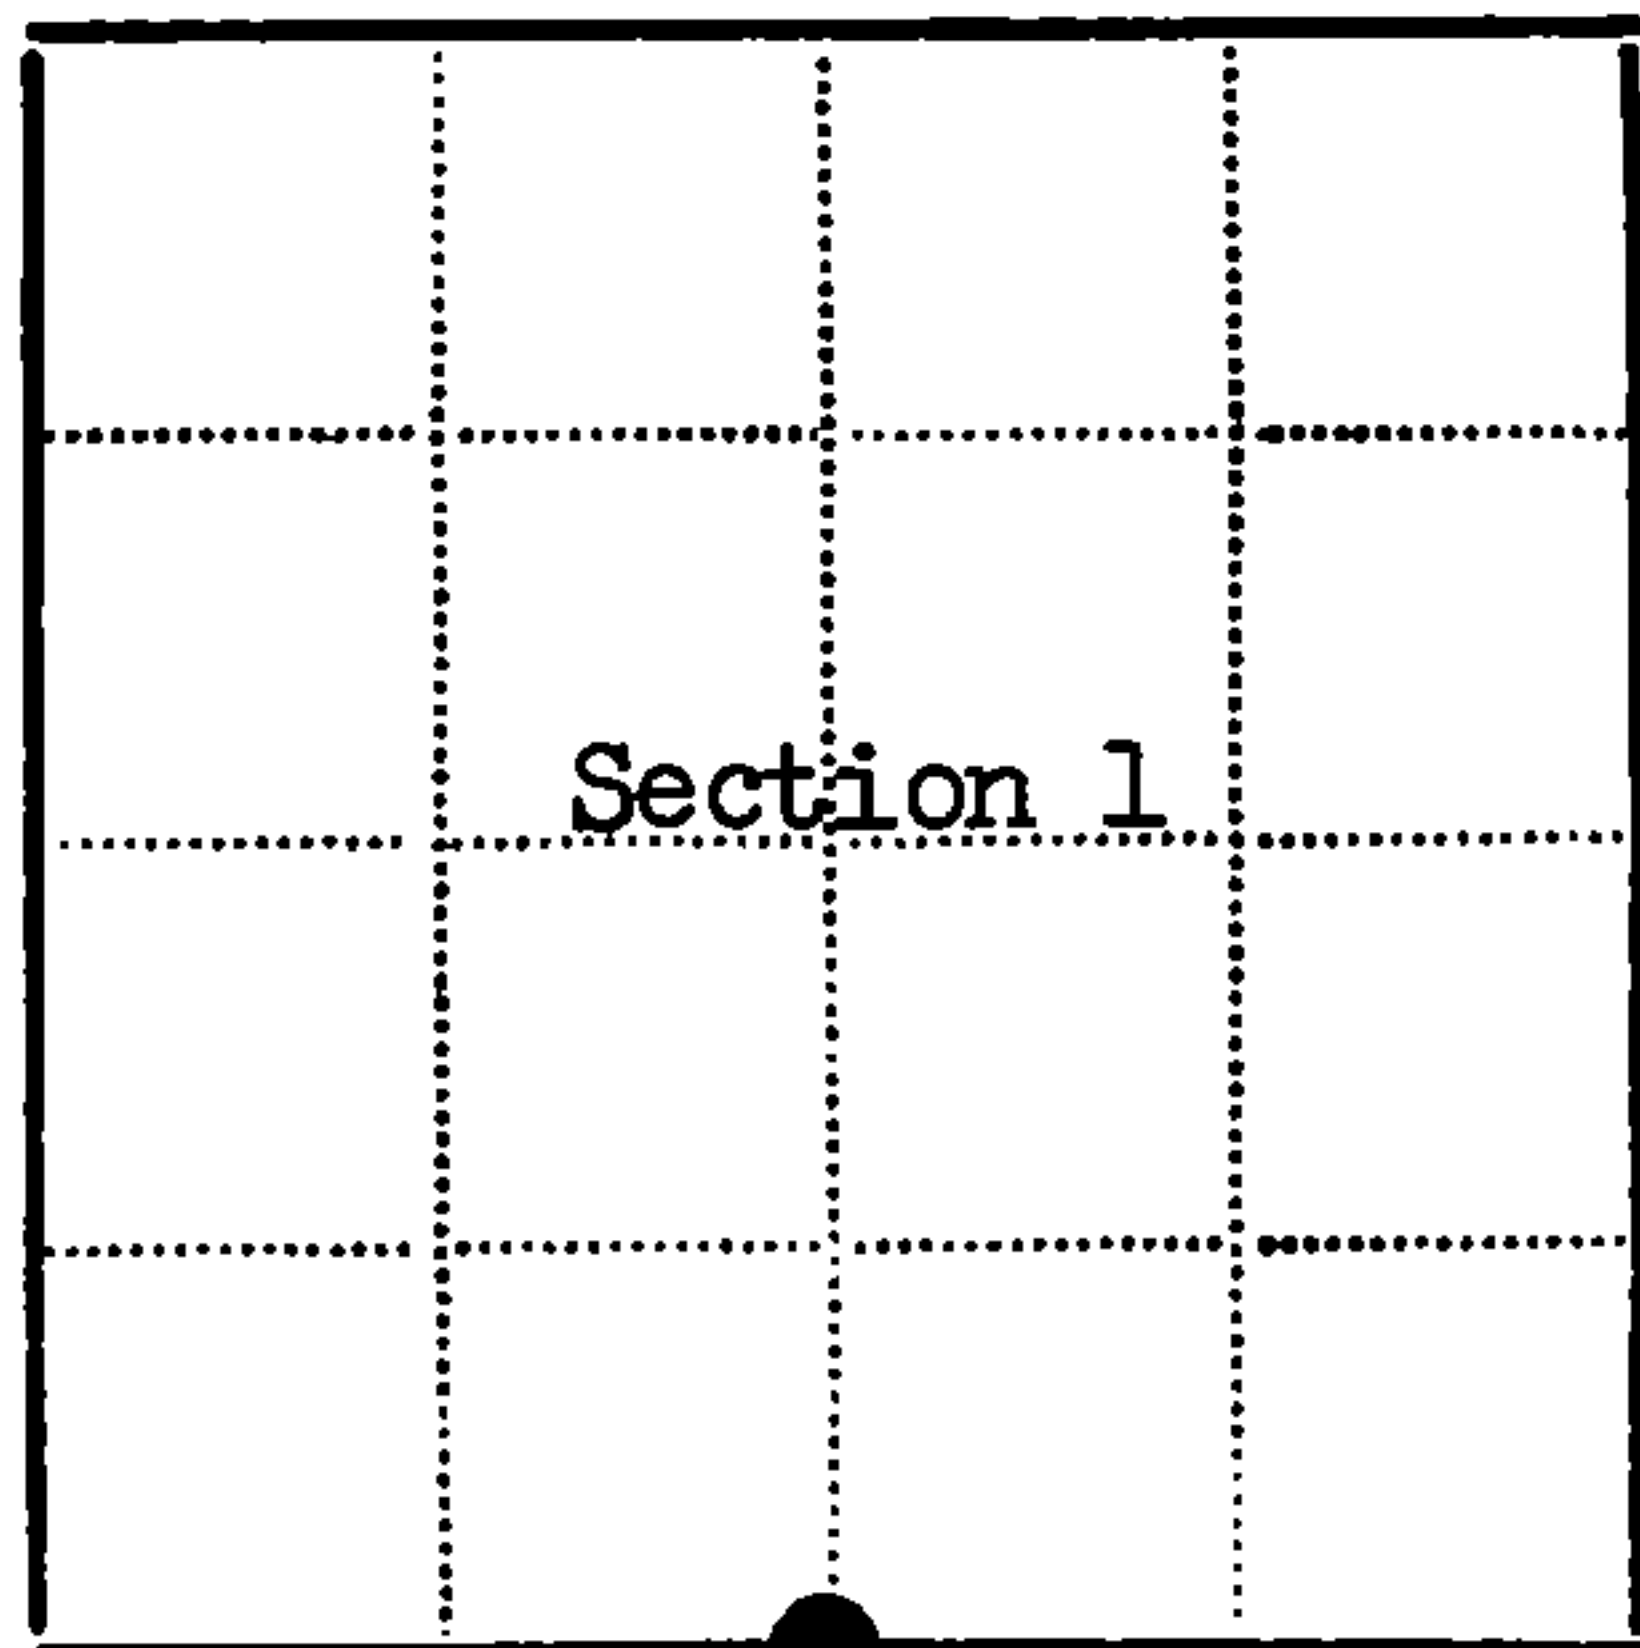

● - Corner monument restored  
□ -

Resident witnesses.....

Dated at Laona Wisconsin, this 5th day of October 1981.

Signature Milo E. Stefan Title Land Surveyor  
(County Surveyor, Registered Land Surveyor, or other duly authorized official)

Surveyors Registration No. 1558

Office of Register of Deeds County of Forest

I hereby certify that the within instrument was filed in this office for record on the 13th day of September 1983, and was filed in Book No. Page No. of County Records.

Signature Eugene Staszynski Title Register of Deeds

Township 37 North, Range 15 East, Section 1, Index No. E-23, Page No.

43715010020

E  
23