

CERTIFIED LAND CORNER RESTORATION

State of Wisconsin

County of Forest

ss.

I Jean F. Resvick, do hereby certify that on the 9th day of July, 1970, I found evidence of the Northwest Section corner of Section 9 Township 37 North, Range 15 East, Fourth Principal Meridian, as described hereon; and that from this evidence I established a new monument and accessories as described hereon to perpetuate the original location of this corner:

Description of original monument and accessories and subsequent restorations:


Surveyed in 1865 by J. L. Nowlin
80.00 chains North between Sections 8 and 9.
Set post.
Sugar 13, N14W, 30 lks.
Sugar 12, S60E, 35 lks.

Description of corner evidence found:

Iron pipe by old fence corner
Sugar stump bears N14W, 30 lks. from pipe.
Other B.T. would fall in road.


Description of monument and accessories I established to perpetuate the original location of this corner:

Replaced iron pipe with a 6 inch diameter concrete monument, 4 feet long, with brass cap stamped.

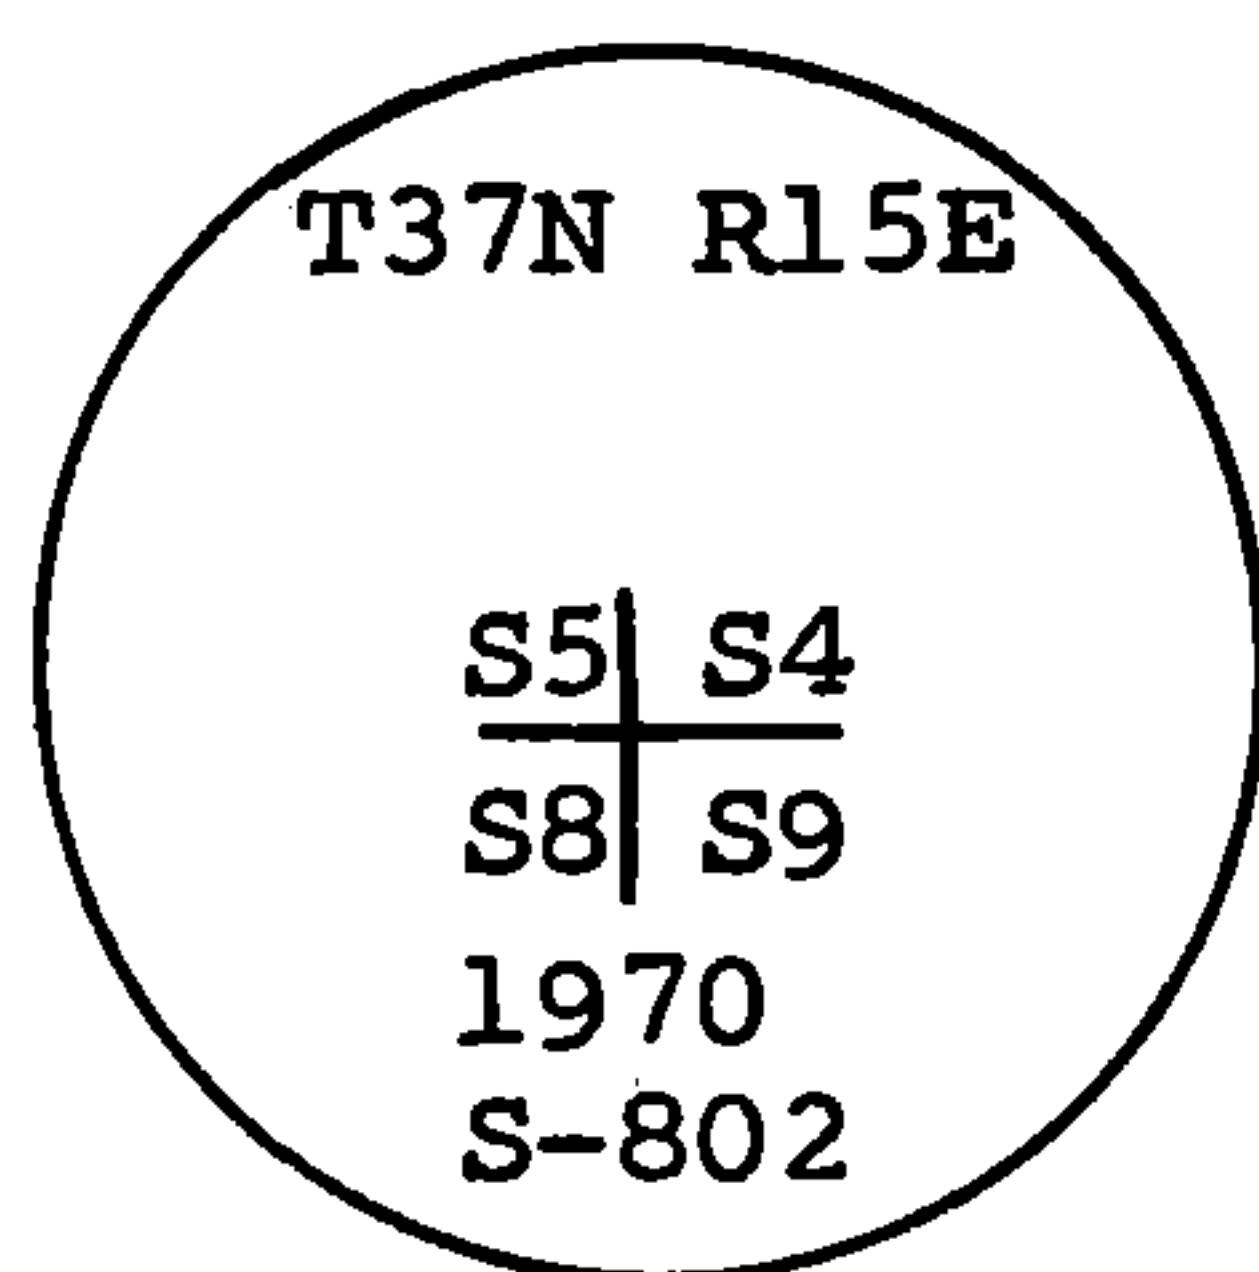

From which the following new blazed and scribed bearing trees bear.

Sugar 5, bears N88E, 10.96 feet
Sugar 18, bears S89W, 14.62 feet
Sugar 13, bears N16W, 24.35 feet
Iron fence post 1.0 feet NW of monument

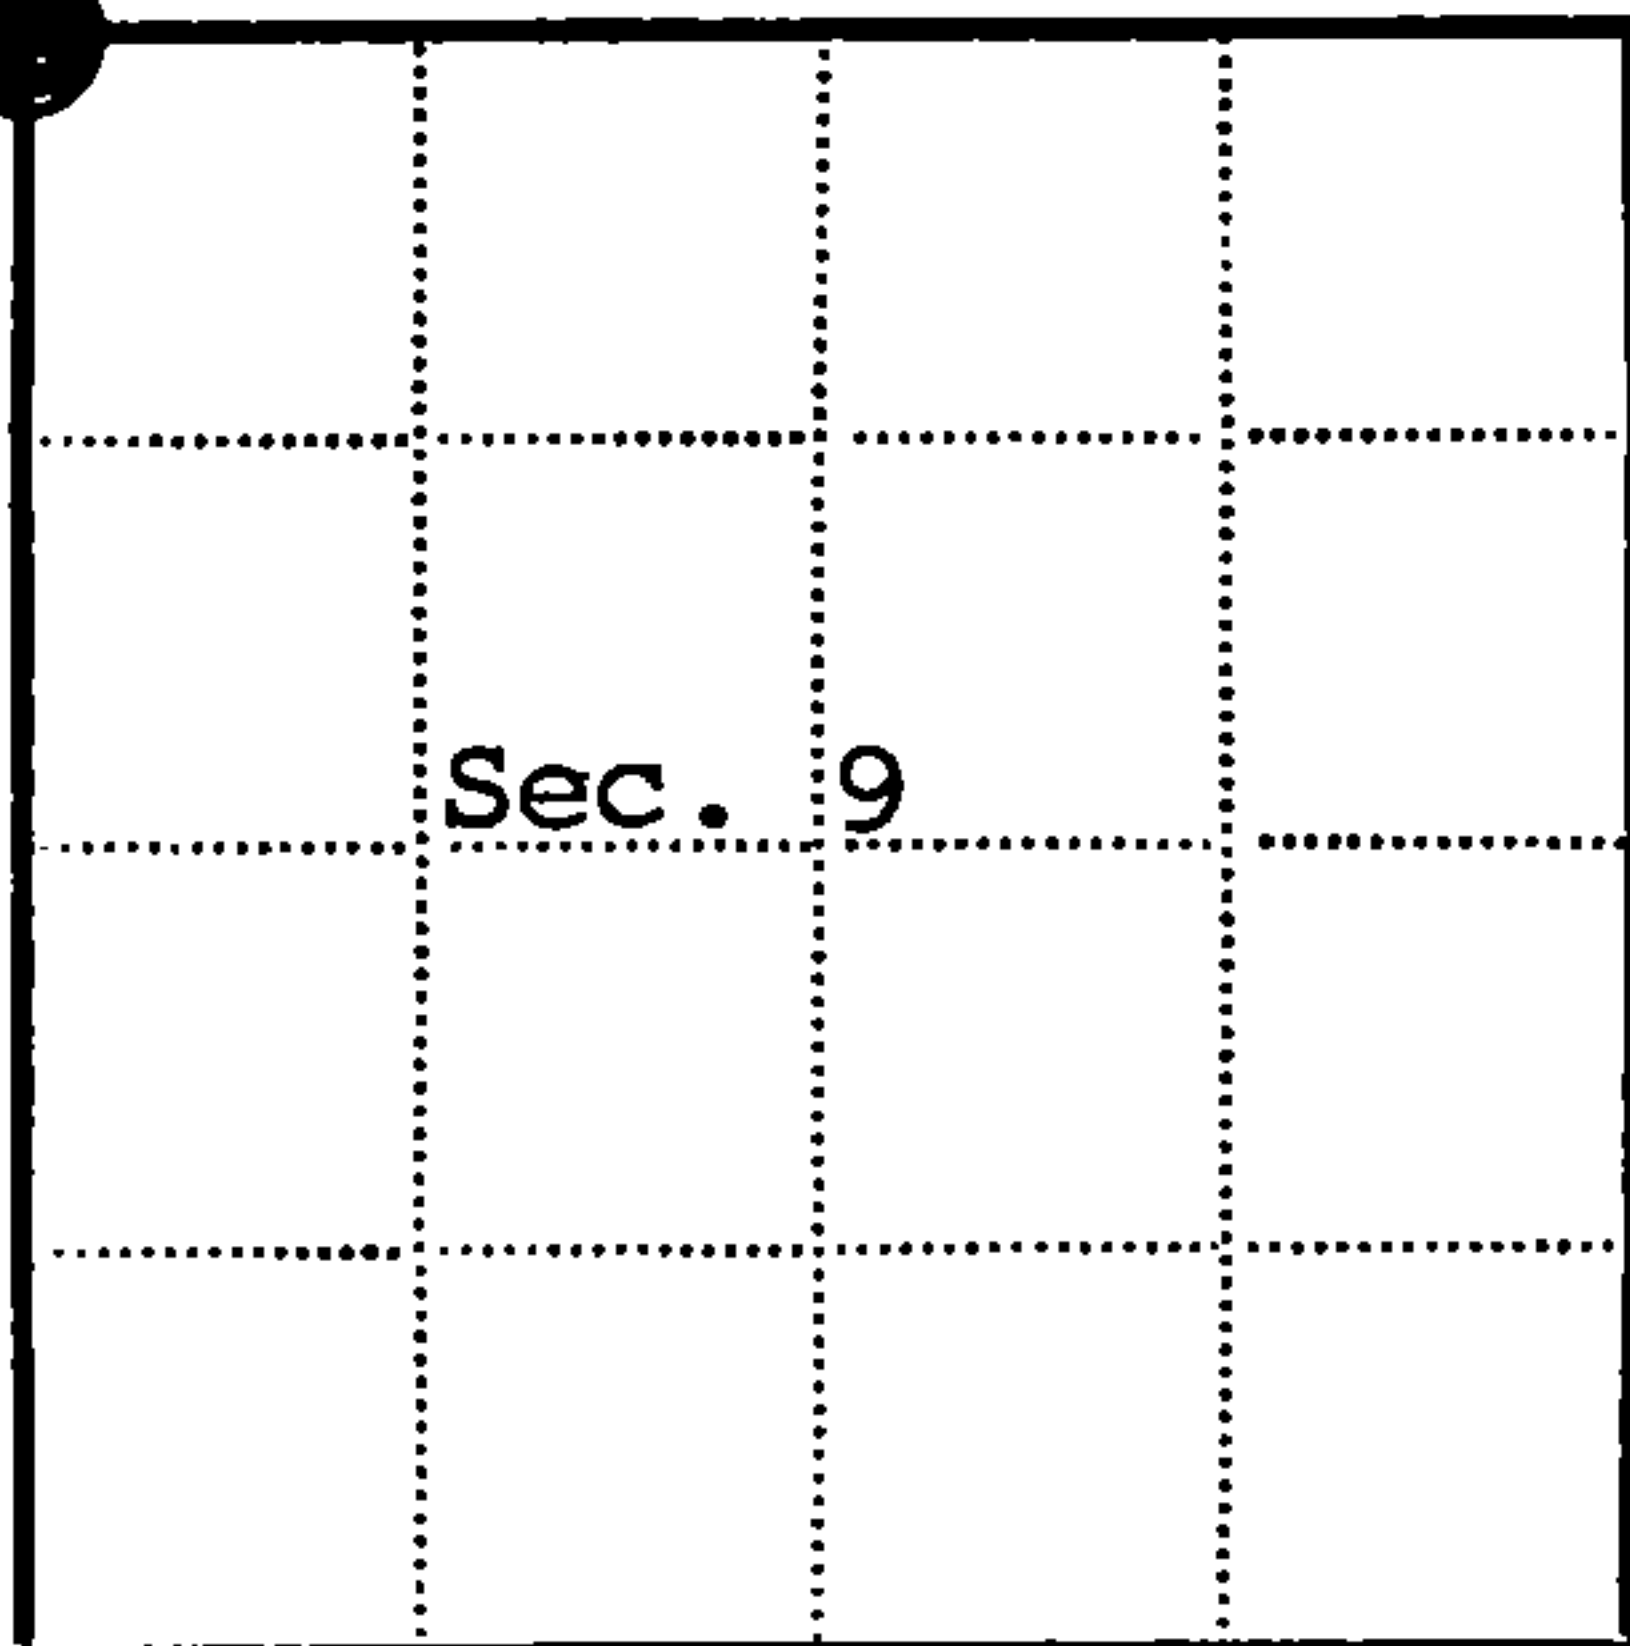

● = Corner monument restored

□ =

Resident witnesses

Dated at Rhinelander Wisconsin, this 23rd day of September 1970.

Signature Jean F. Resvick Title Cadastre Surveyor
(County Surveyor, Registered Land Surveyor, or other duly authorized official)

Surveyors Registration No. S-802

DOCUMENT No. 98913

Office of Register of Deeds County of Forest

I hereby certify that the within instrument was filed in this office for record on the 23rd day of October 1970, and was filed in Book

No. CORNER Page No. E-9 of County Records.

RESTORATIONS

Signature Eugene Stutzman Title Register of Deeds

Township 37 North, Range 15 East, Section 9, Index No. E-9, Page No.

43715050000

