

CERTIFIED LAND CORNER RESTORATION

Index No. **K-10**


State of Wisconsin }
County of Forest } ss.

I Daniel K. Pleoger, do hereby
certify that on the 27th day
of October, 19 81, I ~~XXXX~~
Est. evidence of the NW 1/16
corner of Section 16
Township 37, North, Range
15 East, Fourth Principal Meridian,
as described hereon; and that from this evidence
I established a new monument and accessories
as described hereon to perpetuate the original
location of this corner.

Resident witnesses:



FORM 985 H. C. MILLER CO., MILWAUKEE

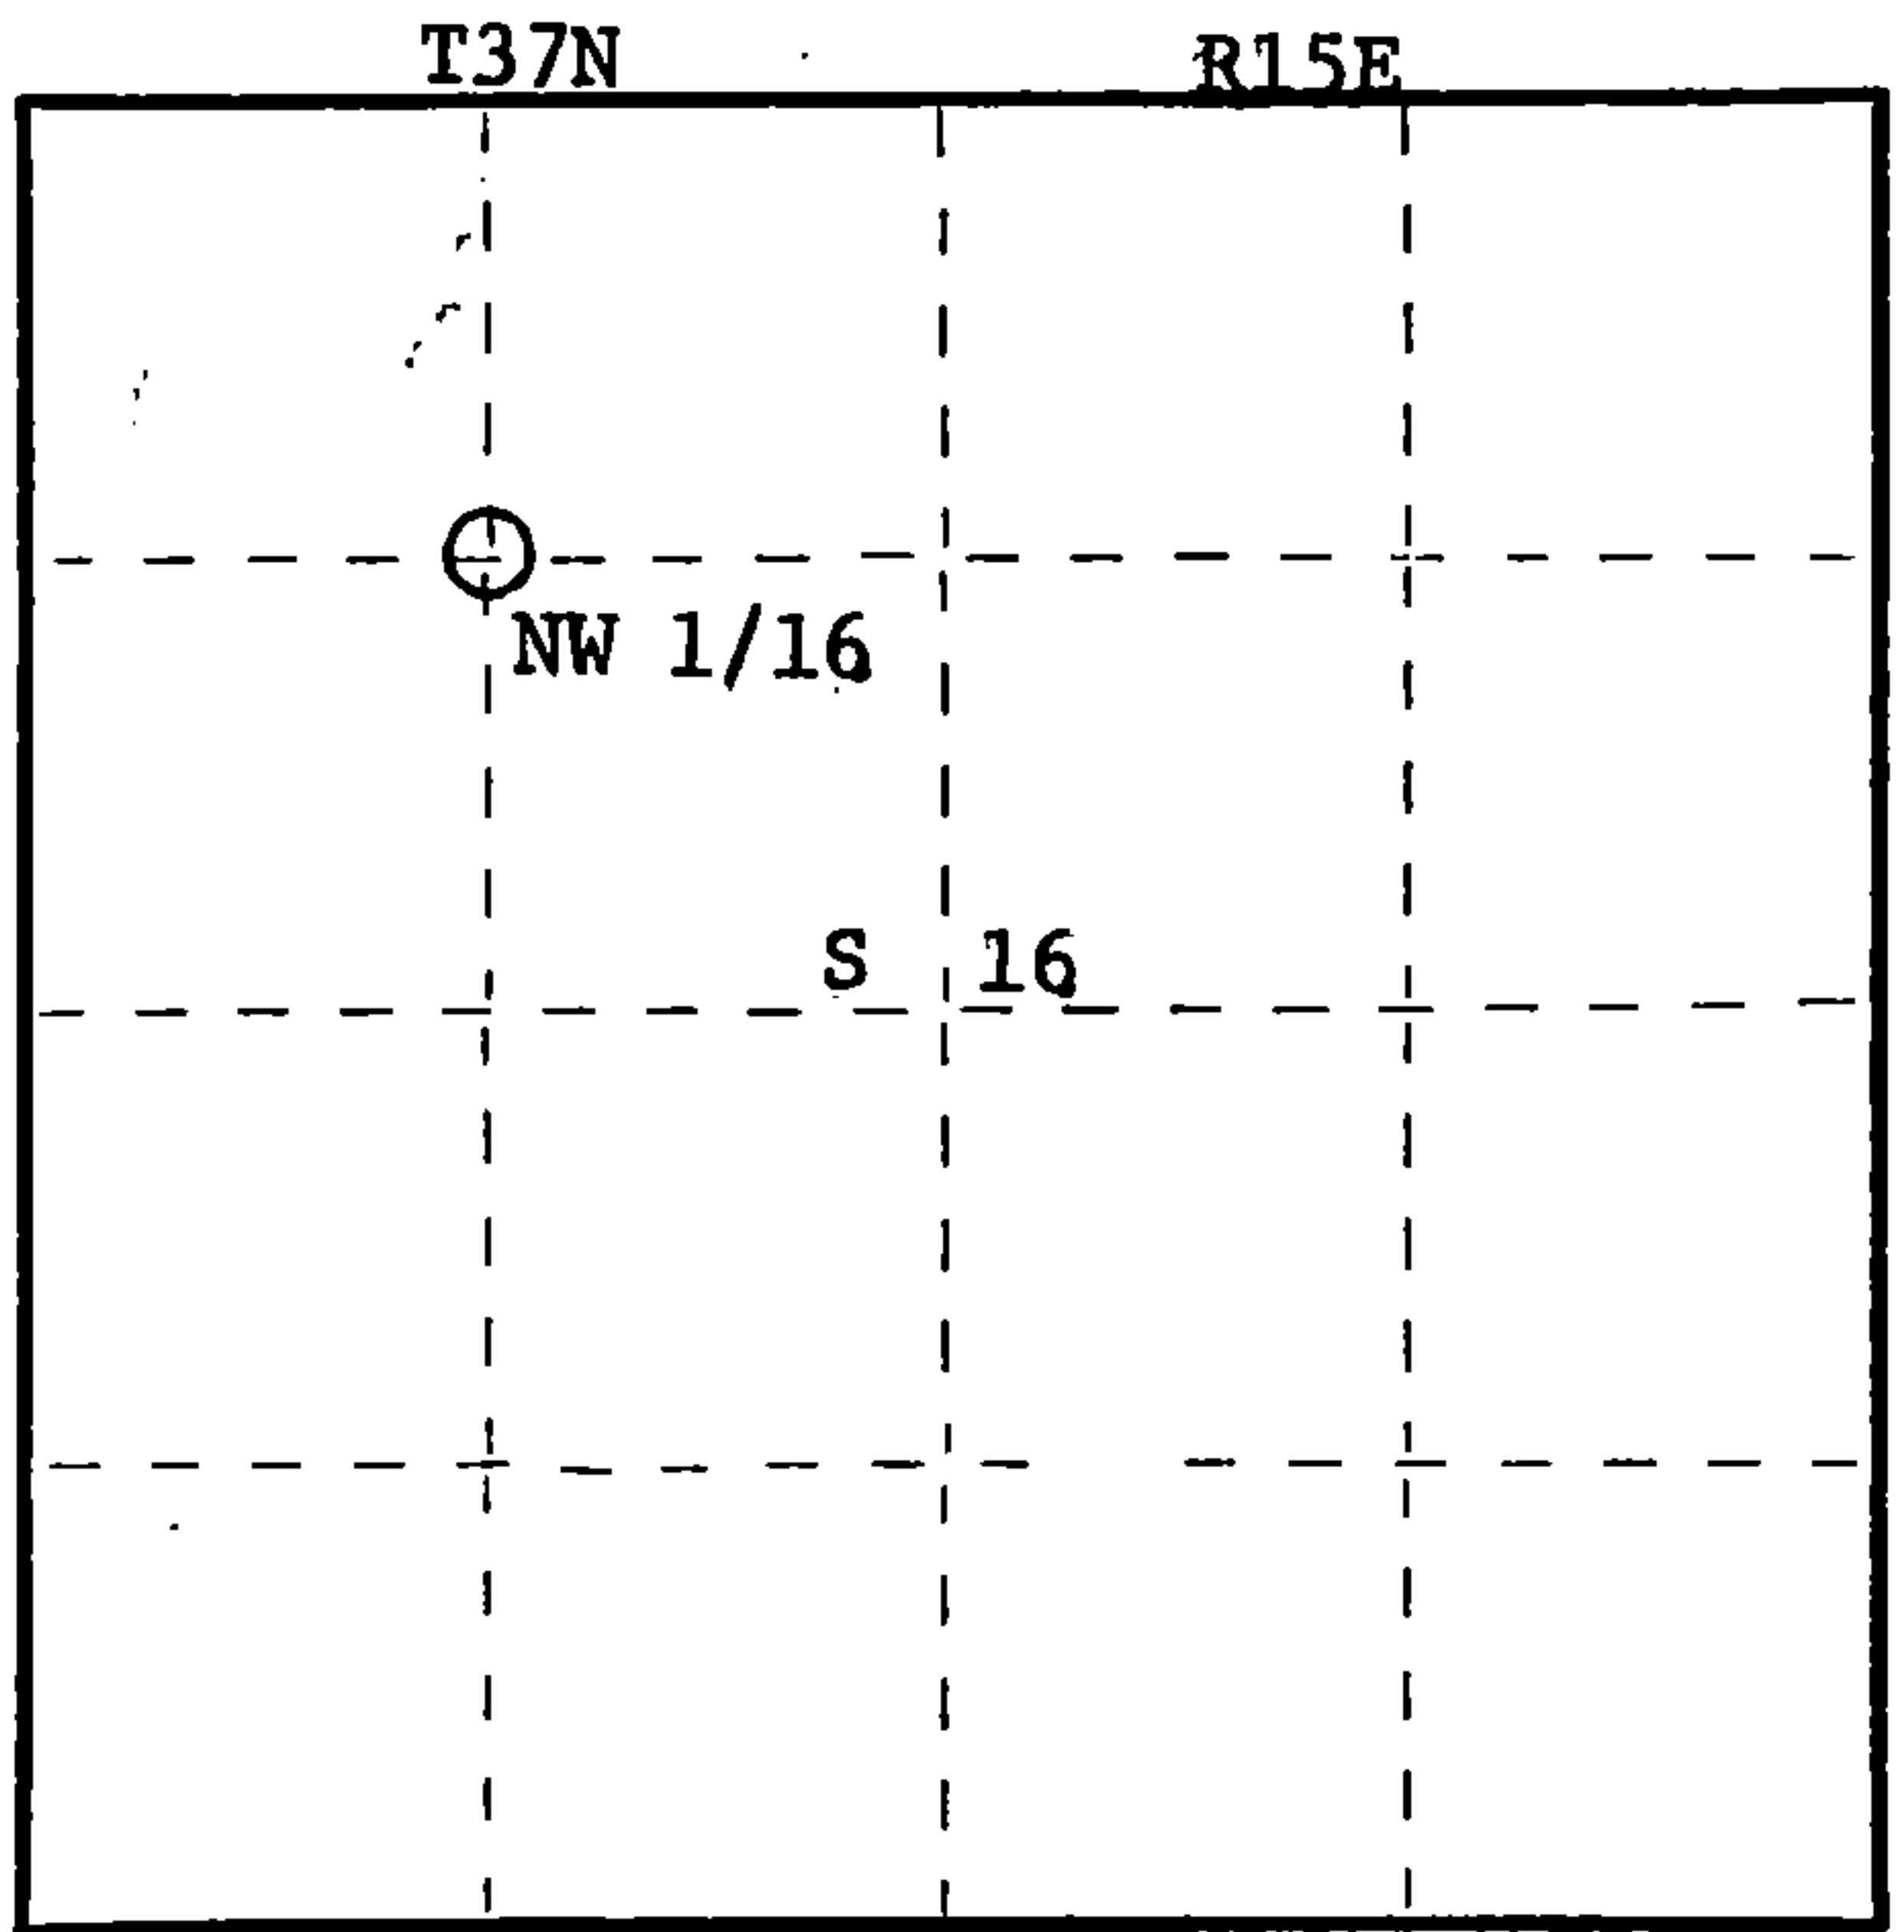

○ = Corner monument restored.

History of original corner establishment:
No evidence of any previous corner.

Description of corner evidence found:
Corner established by subdivision of the NW 1/4.
Location of NW 1/16 is NO-36-54E 1314.40 ft. of WC 1/16 and N87-44-21W 1294.04 ft.
of NC 1/16.

Description of monument and accessories I established to perpetuate the original location of this corner.
Set a 1½" iron pipe with 2" diameter alloy cap stamped:
Monument projects 12" above ground
Marked NBTs
Tamarack 5" S36E 32.09 ft.
Tamarack 4" N72W 9.89 ft.
Scribed 1/16 BT

S1537
T37N R15E
NW 1/16 S 16
CPI = 1981

Dated at Rhinelander, Wis., this 2nd day of November, 1981
Signature Daniel K. Pleoger Title Registered Land Surveyor Registration No. 1537
(County Surveyor, Registered Land Surveyor, or other duly authorized official)
Office of Register of Deeds, County of Forest, I hereby certify that the within
instrument was filed in this office for record on the 19th day of January, 1982.
at 3:00 o'clock P. M.

Eugene Stutzman
(Register of Deeds)
By Deputy

DOCUMENT NO. 121103

43716103030

CERTIFIED LAND CORNER RESTORATION

Index No. **K-1010**

State of Wisconsin }
County of Forest } ss.


I Daniel K. Pleoger, do hereby
certify that on the 27 day
of October, 19 81, I ~~found~~
evidence of the NW 1/16
corner of Section 16
Township 37, North, Range
15 East, Fourth Principal Meridian,
as described hereon; and that from this evidence
I established a new monument and accessories
as described hereon to perpetuate the original
location of this corner.

Resident witnesses:



T37N

R15E

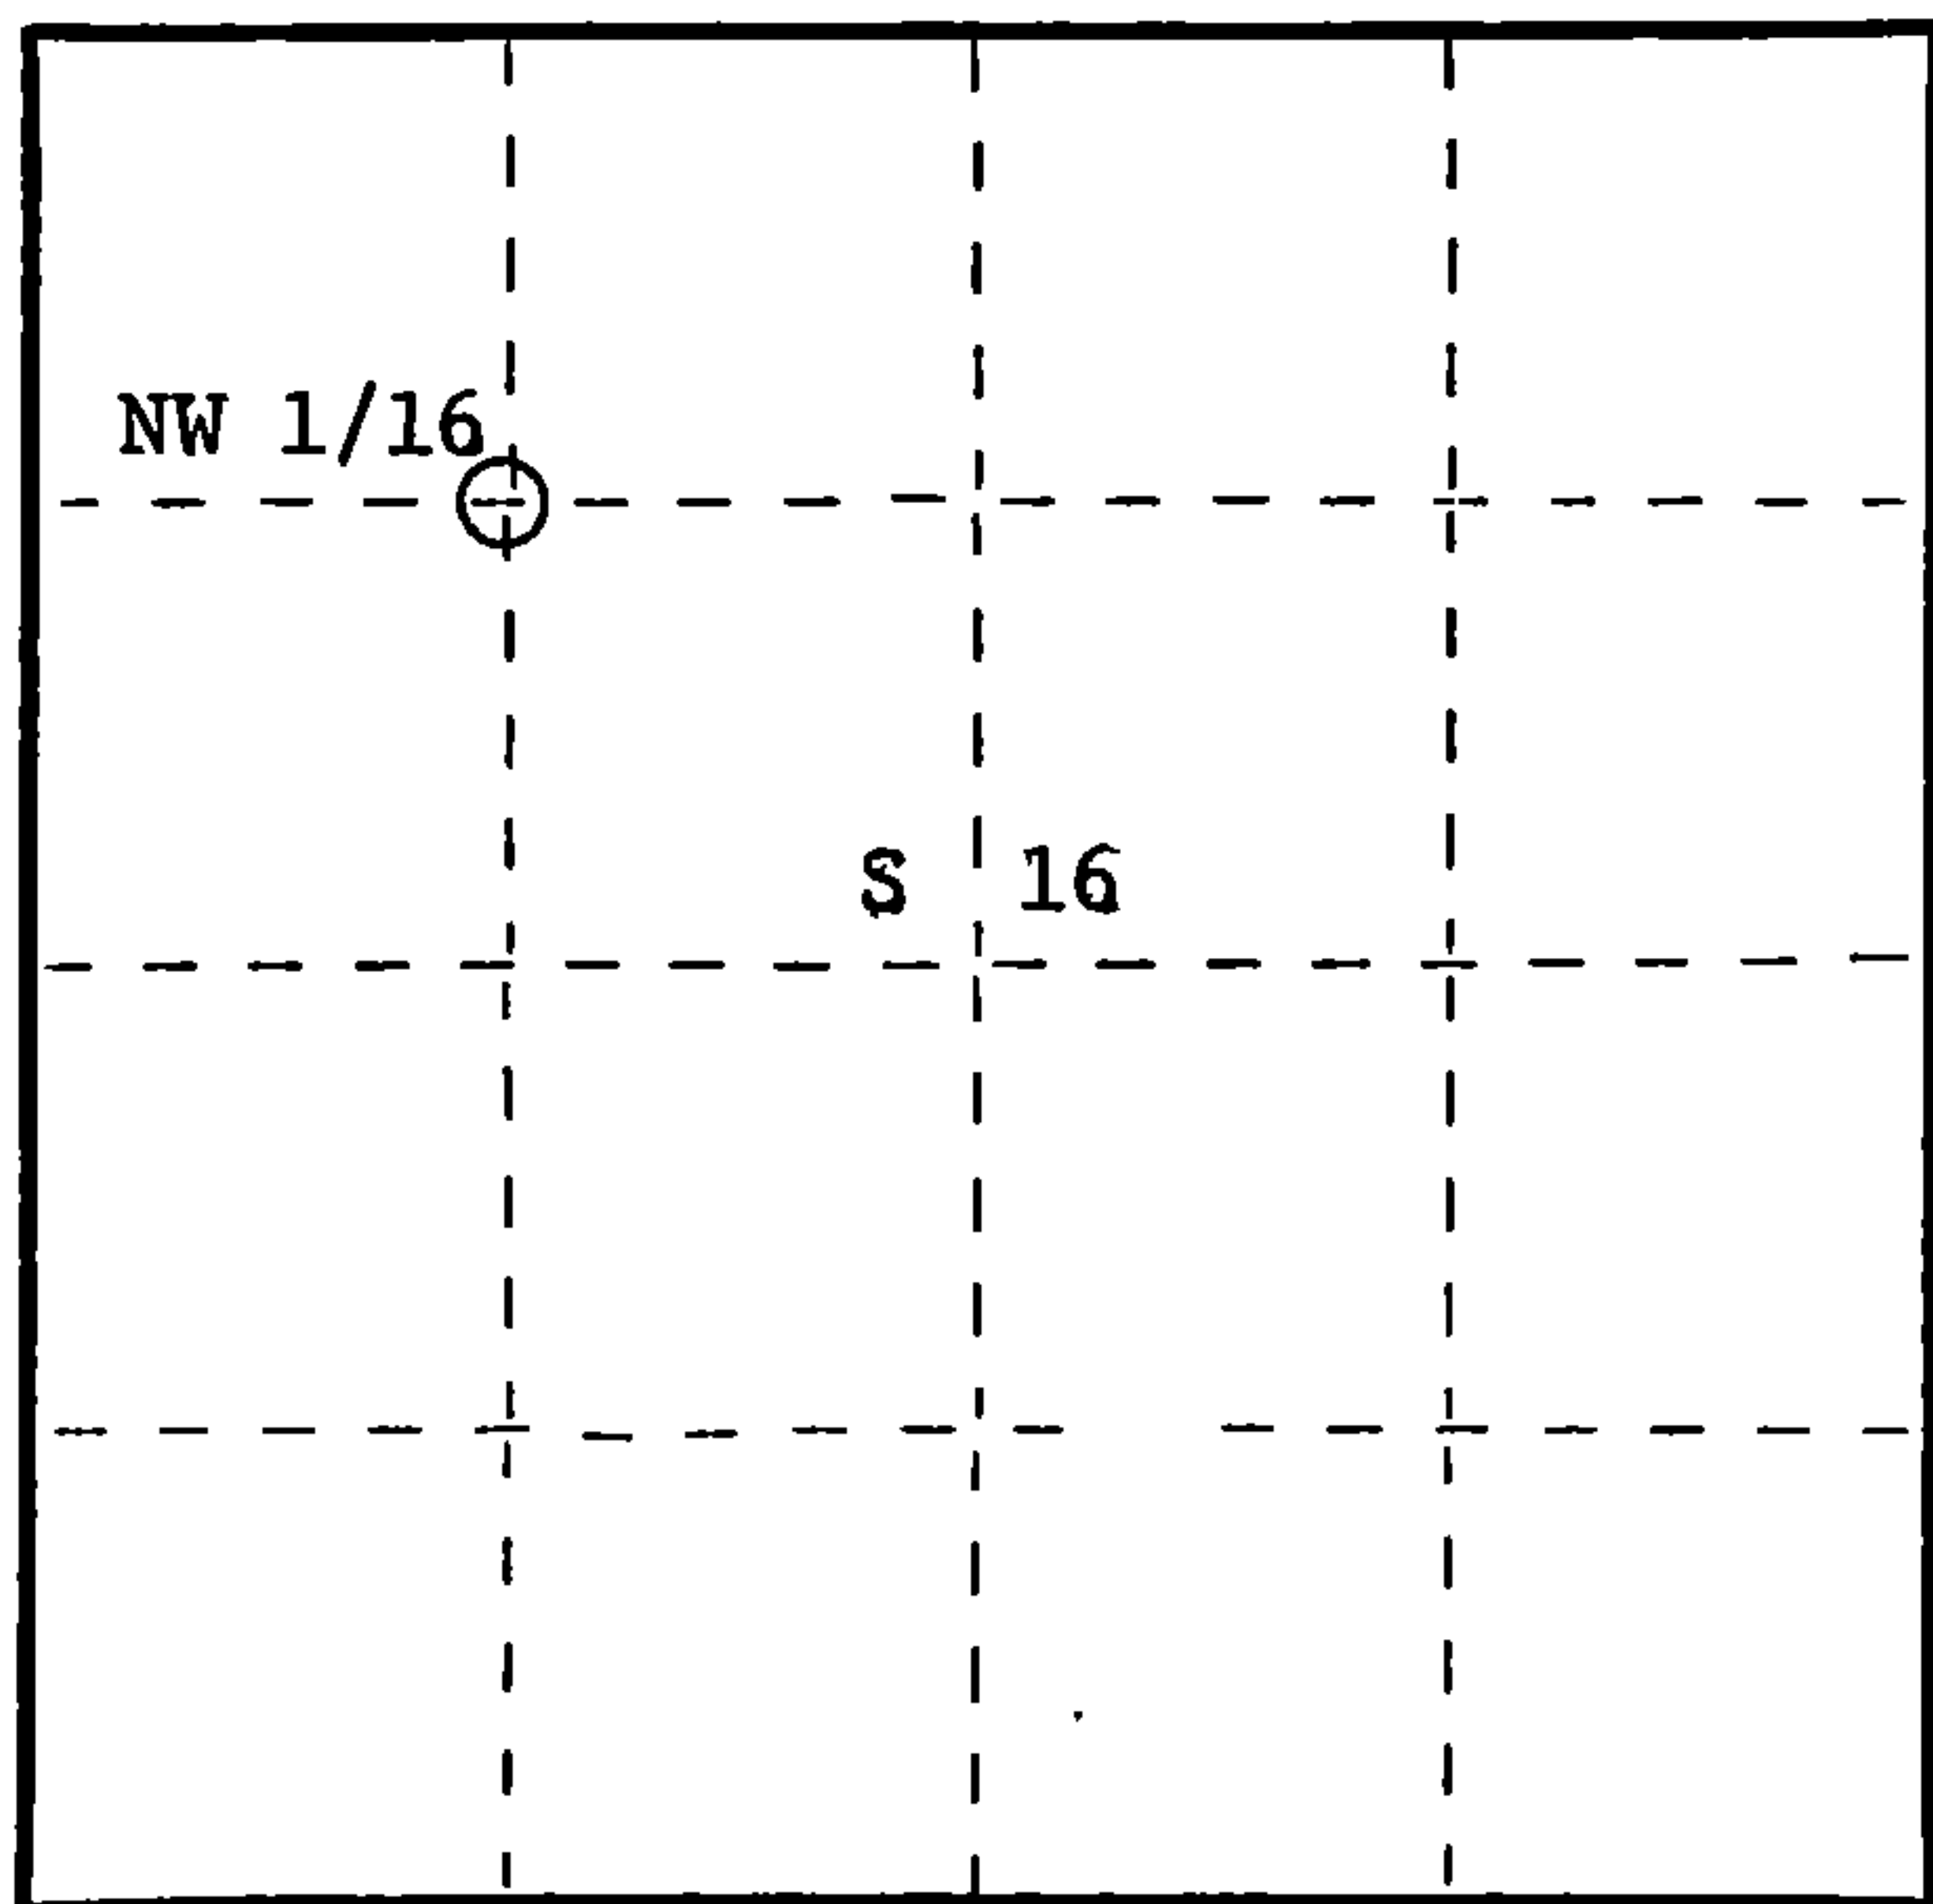

○ = Corner monument restored.

History of original corner establishment:
No evidence of any previous corner.

Description of corner evidence found:

Corner established by subdivision of the NW 1/4
Location of NW 1/16 is NO-36-54E 1314.40 ft. of WC 1/16 and
N87-44-21W 1294.04 ft. of NC 1/16

Description of monument and accessories I established to perpetuate the original location of this corner.

Set a 1½" iron pipe with aluminum cap stamped:

Monument projects 12" above ground.

Marked NBTs:

Tamarack 5" S36E 32.09 ft.

Tamarack 4" N72W 9.89 ft.

Scribed 1/16 - B.T.

T37N R15E

NW 1/16 $\frac{S}{16}$

C.P.I. - 1981

Dated at Rhineland, Wis., this 12th day of November, 19 81

Signature Daniel K. Pleoger Title Registered Land Surveyor Registration No. 1537
(County Surveyor, Registered Land Surveyor, or other duly authorized official)

Office of Register of Deeds, County of Forest, I hereby certify that the within
instrument was filed in this office for record on the 9th day of April, 19 82
at 11:00 o'clock A. M.

DOCUMENT NO. **121395**
(Register of Deeds)

By _____ Deputy