


U.S. PUBLIC LAND SURVEY MONUMENT RECORD

Index No. N - 9

State of Wisconsin }  
County of Forest ss.

I, Gary L. Pisoni, do hereby  
certify that on the 9th day  
of February, 1994, I found  
evidence of the Southwest Section  
corner of Section 16  
Township 37, North, Range  
15 East, Fourth Principal Meridian,  
as described hereon; and that from this evidence  
I established a new monument and accessories  
as described hereon to perpetuate the original  
location of this corner.

Resident witnesses:

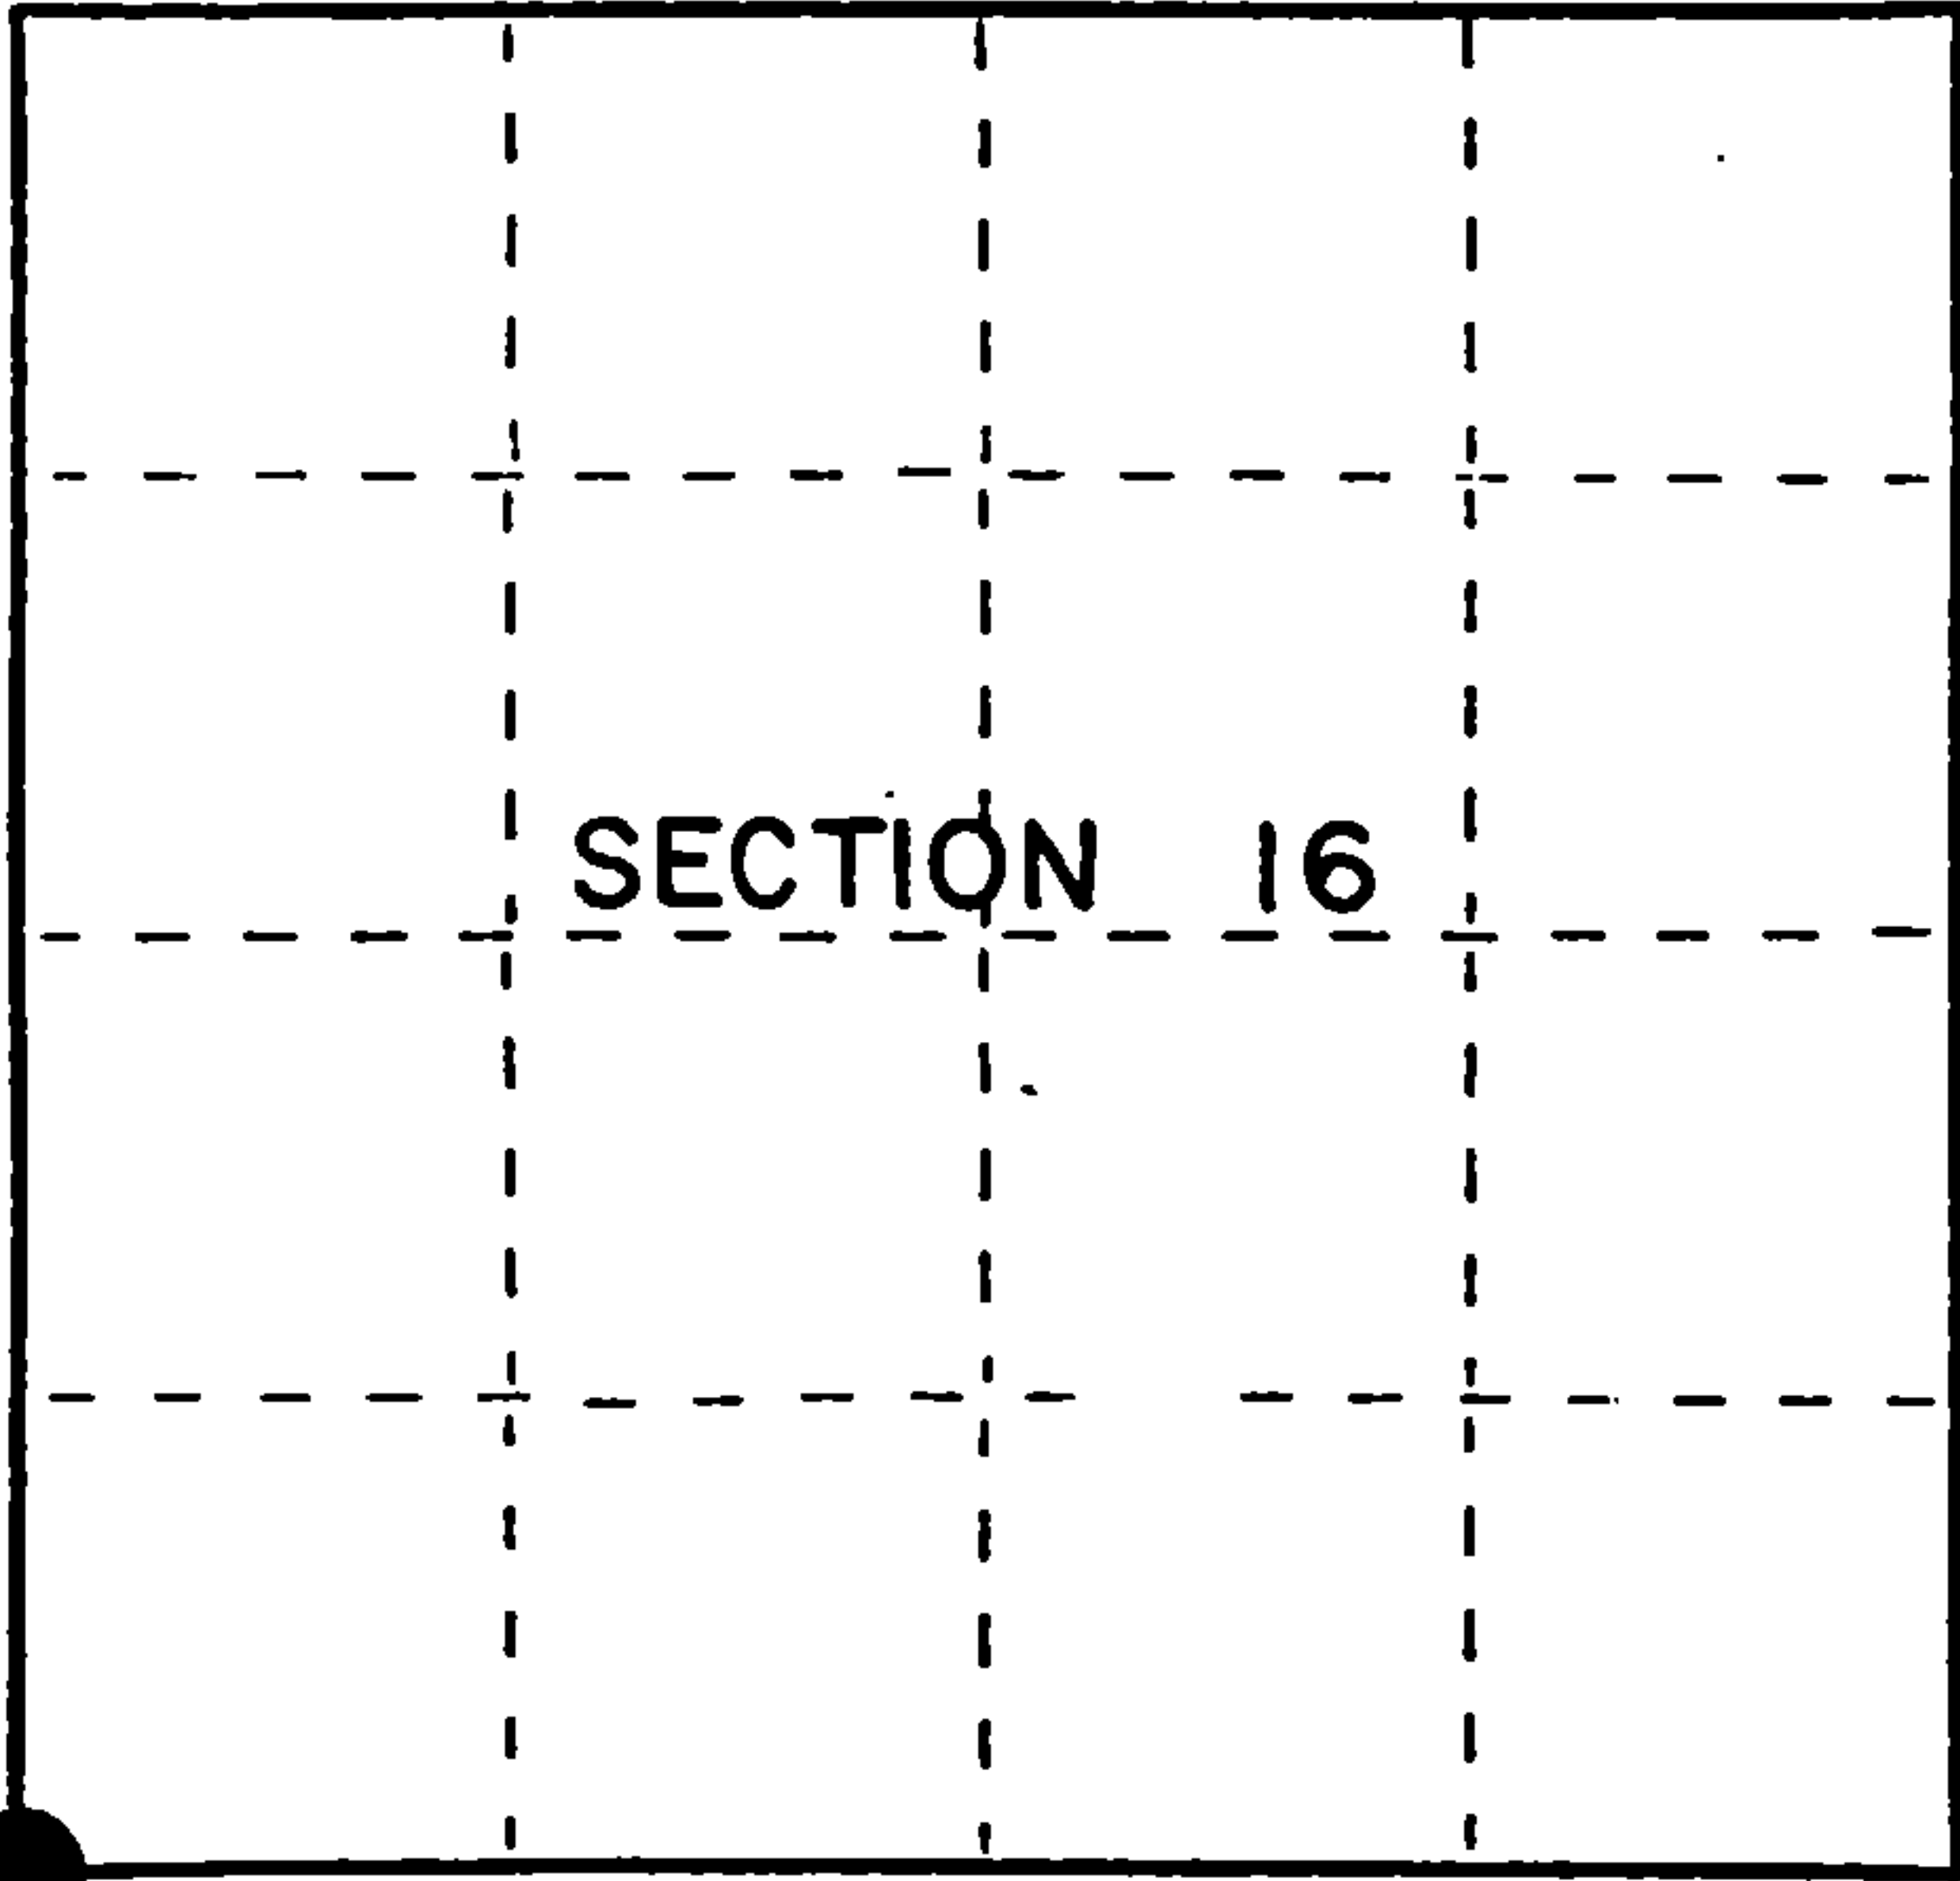

● = Corner monument restored.

History of original corner establishment:  
Original Government Survey in 1865 by J.L. Nowlin. North between Sections 20 and 21,  
at 80.00 chs., set Section Corner Post, from which the following bear;  
Sugar 12" N 48° E 15 Lks  
Sugar 8" N 36° W 35 Lks  
In 1977, Jean Resvick, R.L.S. with the U.S.F.S., restored the corner position on centerline  
intersection of East-West and North-South roads as best remaining evidence of original cor.  
At the corner position, set a 2" dia. galvanized iron pipe with a brass cap and blazed and  
scribed the following new bearing trees: Red Pine, 12", S 42° W, 73.8 feet,  
White Spruce, 10", N 40° W, 72.9 feet  
Power Pole, N 75° E, 40.1 feet  
Description of corner evidence found:  
Found monument as described above, and the following bearing trees;

Red Pine	15"	S38°W	73.75 feet
White Spruce	11"	N40°W	72.82 feet
Power Pole	#3715-16L1	N75°E	40.19 feet

Description of monument and accessories I established to perpetuate the original location of this corner.  
Blazed and scribed the following new bearing tree; (Measurements are taken to a nail in  
in side of tree)  
Black Cherry 6" N48°E 49.64 feet  
Steel Sign Post 6' N40°W 46.96 feet

Dated at Iron River, MI, this 5th day of May, 1994  
Signature Gary L. Pisoni Title Land Surveyor Registration No. S-1634  
(County Surveyor, Registered Land Surveyor, or other duly authorized official)  
Office of Register of Deeds, County of Forest, I hereby certify that the within  
instrument was filed in this office for record on the 10th day of March, 1997  
at 1:30 o'clock P. M.

(Register of Deeds)  
By [Signature] Deputy

FORM NO. 985-A  
H.C. Miller Company  
Stock No. 26273  
158134

43715170000

(e) Describe any material discrepancy between the location of the corner as restored or reestablished and the location of that corner as previously restored or reestablished by distance and direction. Show the discrepancy on the plan view drawing under (d). above. Show the distances between the corner as previously restored or reestablished and (1) the corner as restored or reestablished, and (2) to at least 2 of the witness monuments shown on the drawing in (d), above.

None

(f) Was the corner restored through acceptance of (1) an obliterated evidence location, or, (2) a found perpetuated location?

Restored through acceptance of a found perpetuated location.

(g & h) Was the corner reestablished through lost corner proportionate methods? If so, show the method, including the directions and distances to other public land survey corners used as evidence or used for proportioning in determining the corner location?

No

11" W. Spruce  
N40°W, 72.82 feet

6" B. Cherry(NBT)  
N48°E, 49.64 feet

Power Pole #3715-16L1  
N75°E, 40.19 feet

Steel Sign Post  
N40°W, 46.96 feet

Section Corner  $\frac{S17}{S20} | \frac{S16}{S21}$

15" Red Pine  
S38°W, 73.75 feet

(1) I, Gary L. Pisoni

(type or print name) certify that the corner location shown on this record was determined by me or under my direction and control and that this U.S. Public Land Survey Monument Record is correct and complete to the best of my knowledge and belief.

*Gary L. Pisoni*

Signature

9-18-95

Date

