
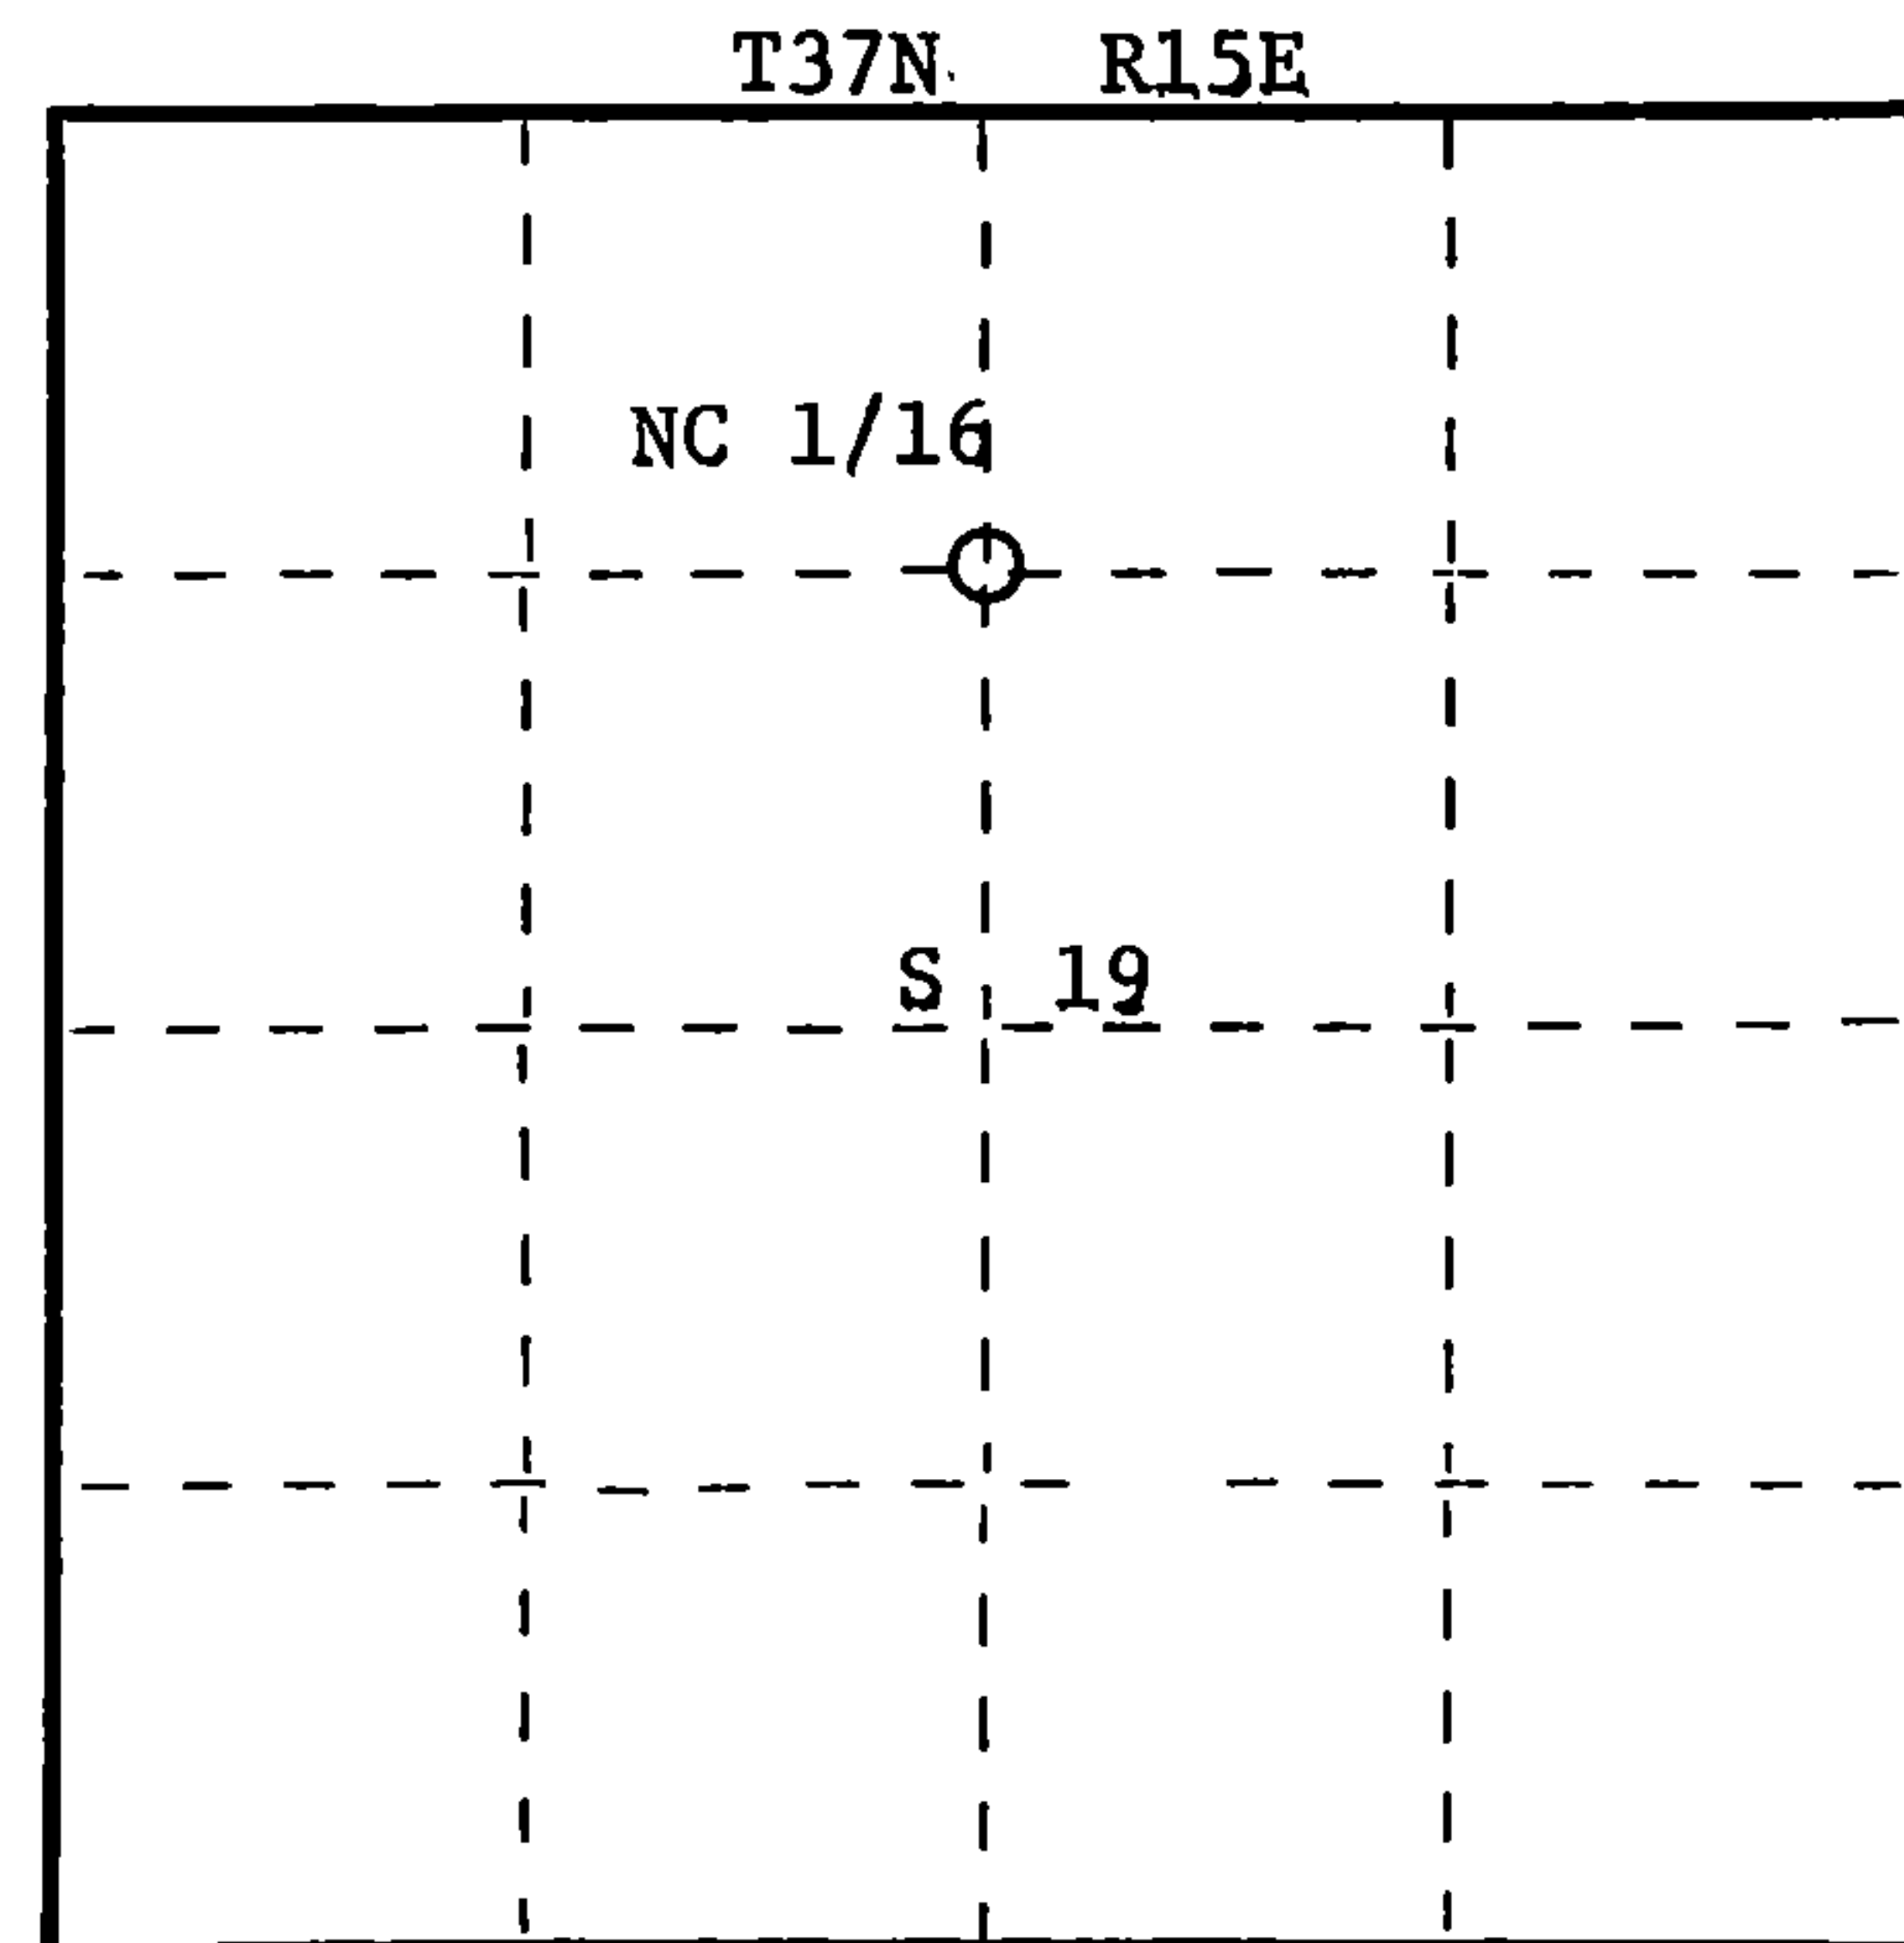


State of Wisconsin }  
County of Forest } ss.

I, Daniel K. Pledger, do hereby  
certify that on the 6th day  
of May, 19 81, I ~~found~~  
~~established~~ re-established the  
corner of section 19  
Township 37, North, Range  
15 East, Fourth Principal Meridian,  
as described hereon; and that from this evidence  
I established a new monument and accessories  
as described hereon to perpetuate the original  
location of this corner.

Resident witnesses:

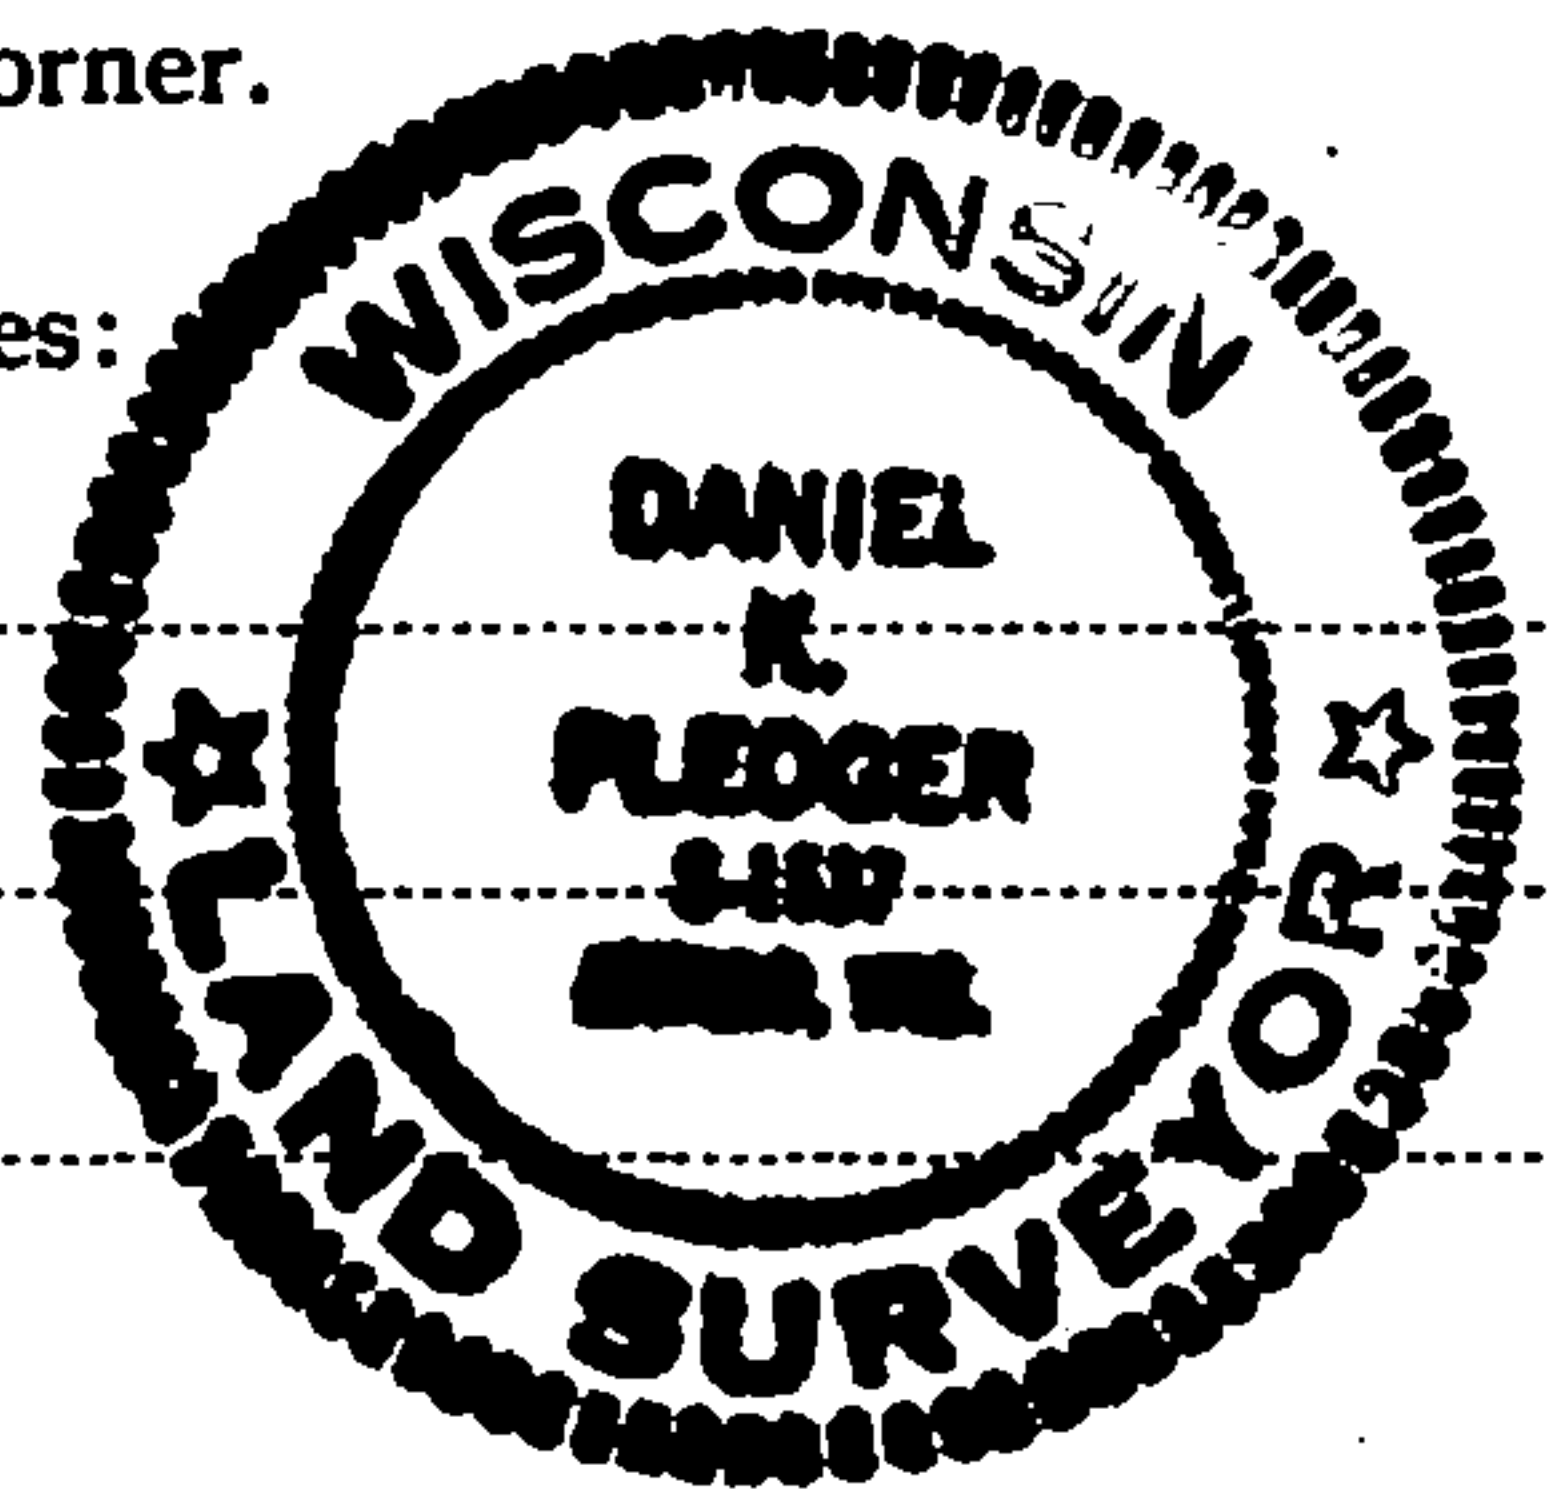

○ = Corner monument restored.

# CERTIFIED LAND CORNER RESTORATION

Index No. 0-3

0 3

History of original corner establishment:

No evidence of any previous corner.

Description of corner evidence found:

Total distance from 1/4 corner between sections 18 and 19 to C 1/4 corner section 19  
is 2599.896 feet at bearing 3-00-43W.  
Set NC 1/16 1299.948 feet intermediate.

Description of monument and accessories I established to perpetuate the original location of this corner.

Set a 1-1/2" iron pipe with 2" diameter brass cap - stamped:  
Monument projects 18" above ground.

Marked NBT's:

Scotch Pine 6" N74°E 29.34 feet  
Scotch Pine 6" S44°E 37.93 feet  
scribed 1/16 B.T.

S1537  
T37N R15E  
NC 1/16 S 19  
CPI-1981

Dated at Rhineland, Wis., this 7th day of July, 19 81.

Signature Daniel K. Pledger Title Registered Land Surveyor Registration No. 1537  
(County Surveyor, Registered Land Surveyor, or other duly authorized official)

Office of Register of Deeds, County of Forest, I hereby certify that the within  
instrument was filed in this office for record on the 4th day of August, 19 81  
at 11:00 o'clock A. M.

Eugene Staszny  
(Register of Deeds)

By \_\_\_\_\_ Deputy

DOCUMENT NO.  
**120255**

43715.193020