

CERTIFIED LAND CORNER RESTORATION

Index No. **A 23**

State of Wisconsin }
County of Forest } ss.



I Philip T. Hansen, do hereby
certify that on the 16th day
of December, 19 75, I found
evidence of the Quarter
corner of Sections 1 and 36
Township 36 and 37, North, Range
15 East, Fourth Principal Meridian,
as described hereon; and that from this evidence
I established a new monument and accessories
as described hereon to perpetuate the original
location of this corner.

Resident witnesses:

Glen Barker

Jim Claflin

Tom Jewell

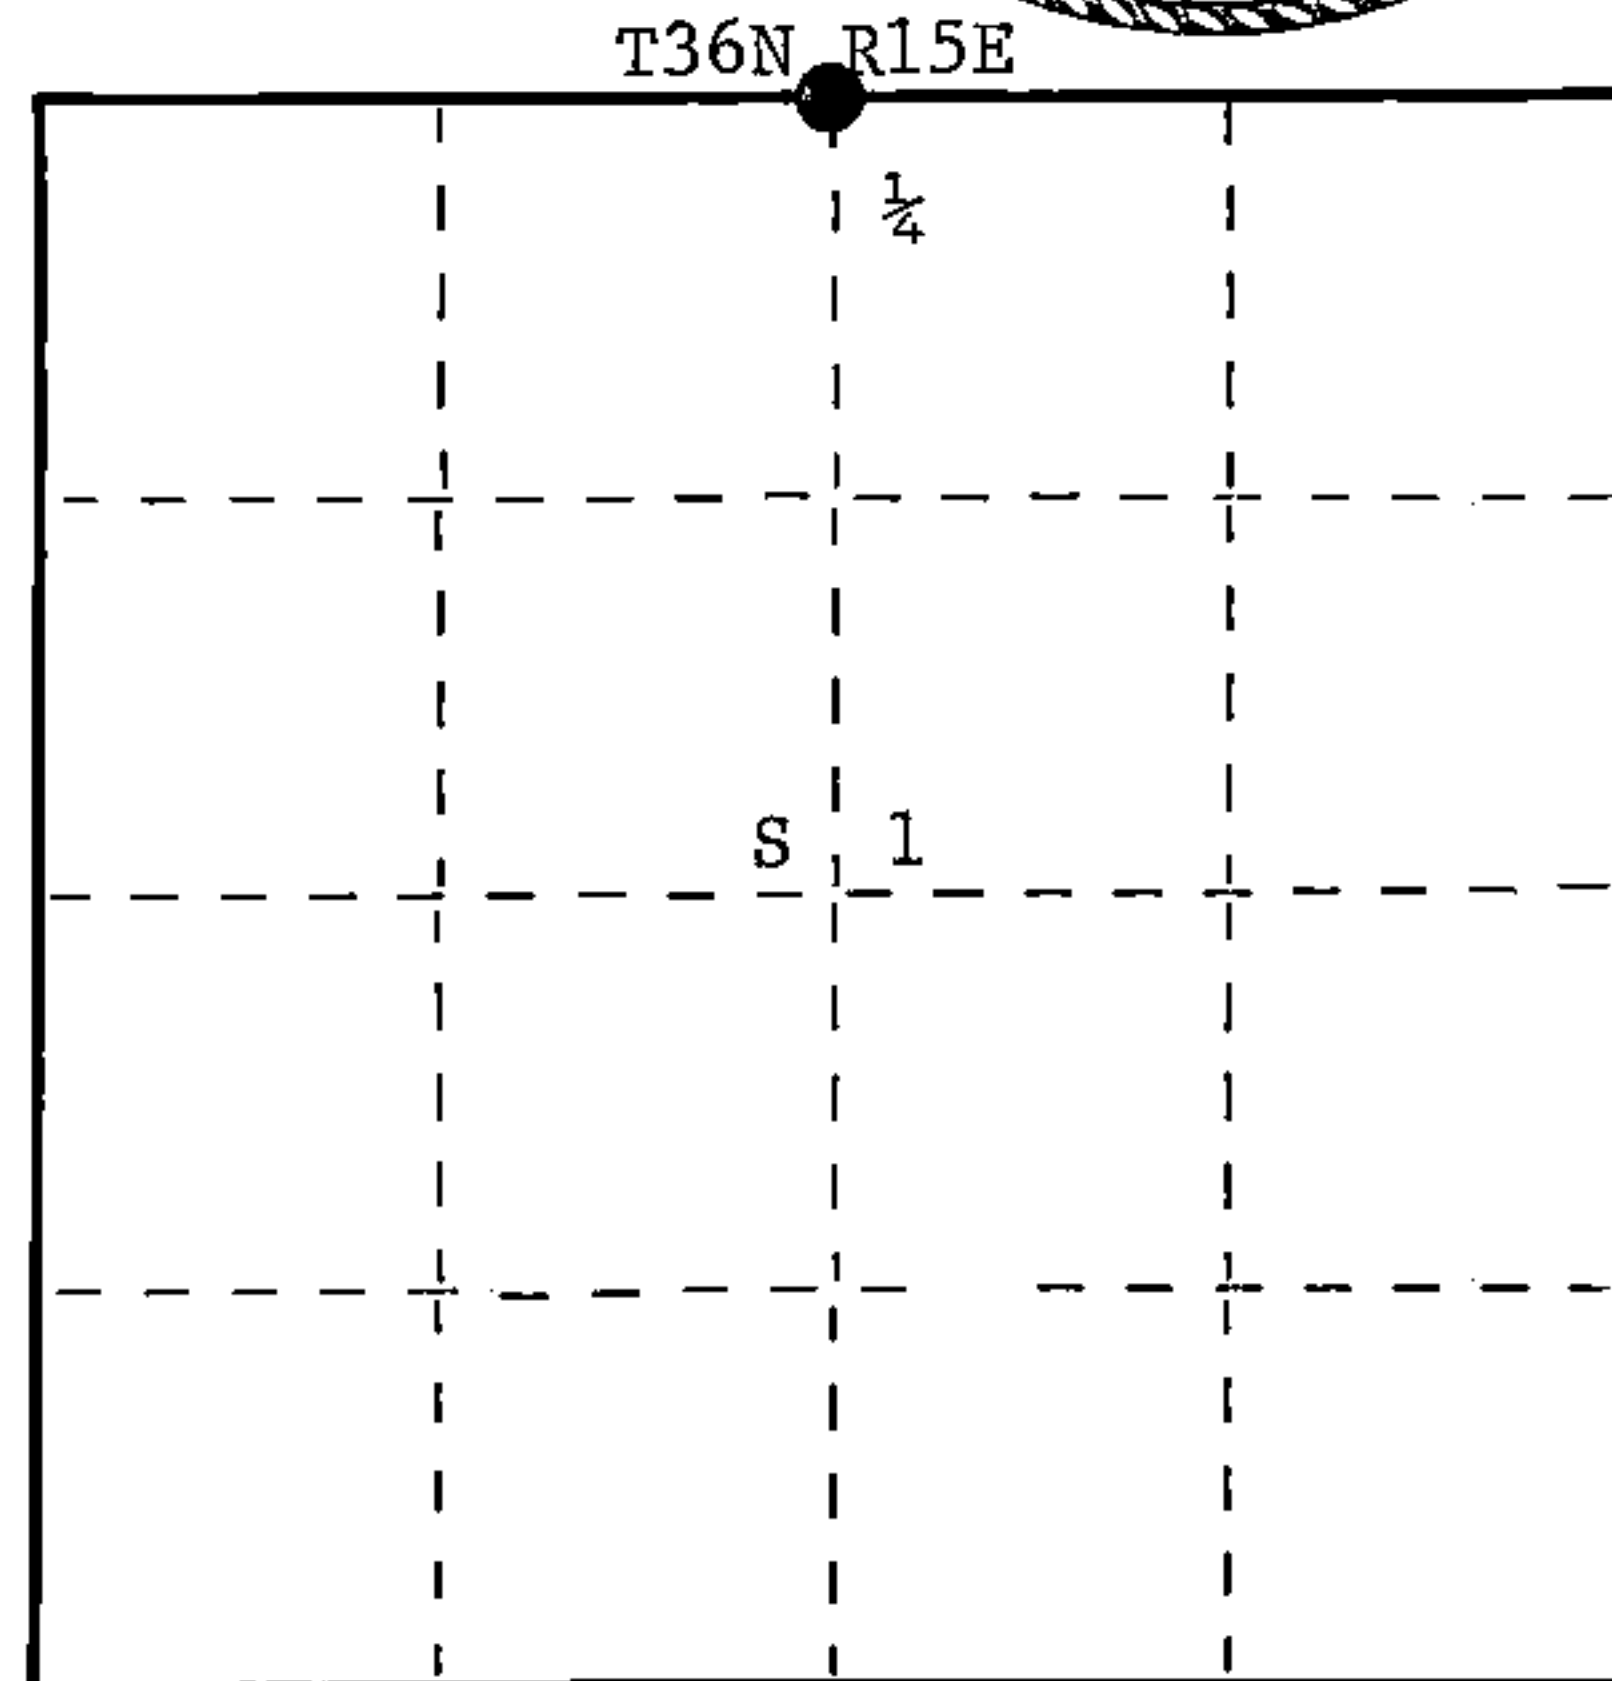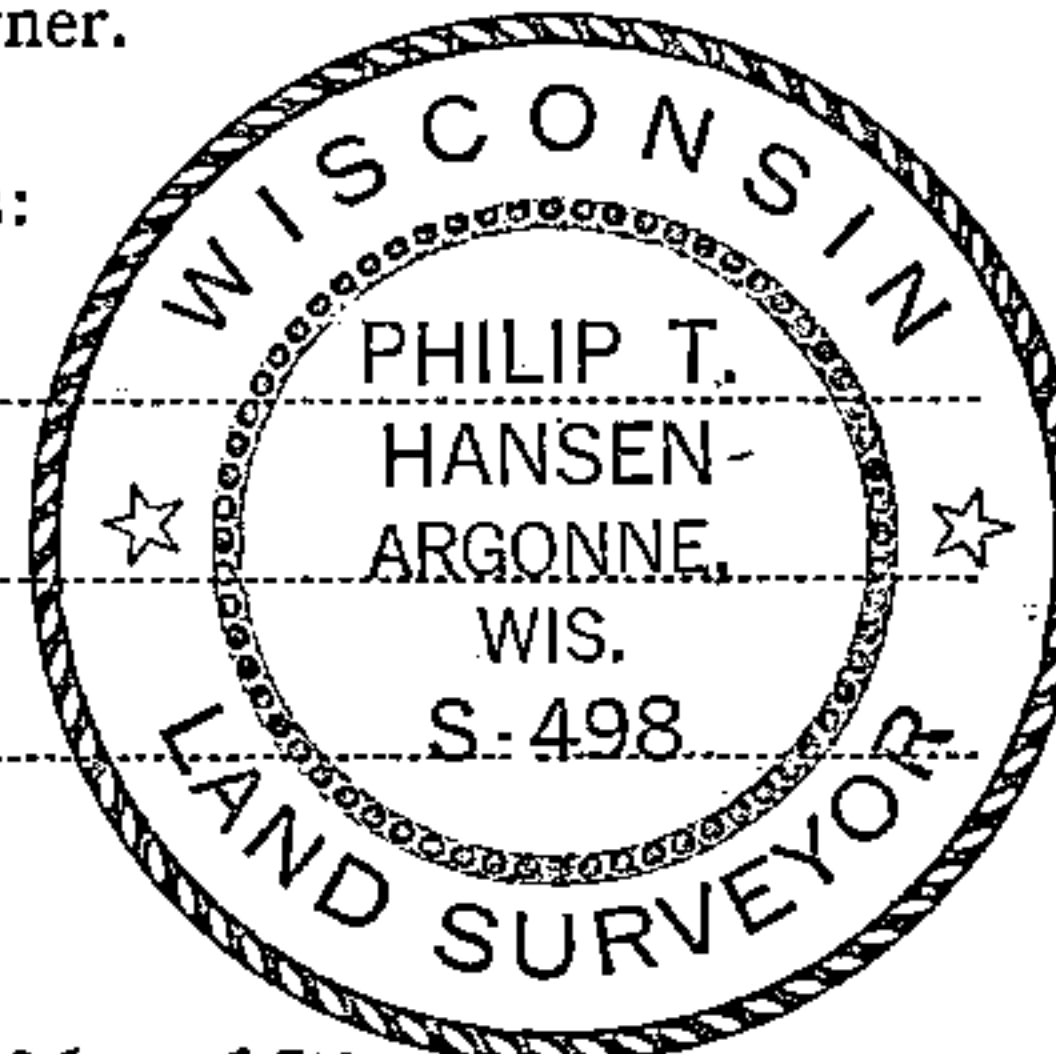

○ = Corner monument restored.

History of original corner establishment: Original corner established by A. Curtiss, Deputy Surveyor, in 1857, from which sugar 14" bears N41°W 43 links, lynn 20" bears S31°E 41 links.

Corner recovered and restored by Ray Leigh, Consolidated Forester, in 1940's. Set new post.

Description of corner evidence found: Recovered 4" squared cedar post in poor condition. Rock cairn had been built up around base. No evidence of old BT's visible.

Description of monument and accessories I established to perpetuate the original location of this corner.

Replaced 4" squared cedar post with 2 1/2" Berntsen A-1 Federal Monument, aluminum, with magnet installed in cap and base. Pipe projects 18" above ground. Cap stamped -

NBT's - Sugar 12" N68°W 75.2 links, scribed 1/4 BT.
Sugar 10" N63°E 38.1 links, scribed 1/4 BT.

Corner sets on north edge of old E-W road.
Pipe and BT's painted blue.

S498
T37N R15E
1/4 S 36
S 1
T36N R15E
1975

Dated at Argonne, Wis., this 22nd day of December, 19 75

Signature Philip T. Hansen Title Registered Land Surveyor Registration No. S-498
(County Surveyor, Registered Land Surveyor, or other duly authorized official)

Office of Register of Deeds, County of Forest, I hereby certify that the within
instrument was filed in this office for record on the 5th day of January, 19 76
at 2:45 o'clock P. M.

EUGENE STATEZNY

(Register of Deeds)

DOCUMENT NUMBER -- **108489**

By Eileen Schmidt Deputy