


CERTIFIED LAND CORNER RESTORATION

Index No. **E-223**

State of Wisconsin }
County of Forest } ss.

I, Thomas R. Arnott, do hereby
certify that on the 21st day
of June, 1976, I found
evidence of the 1/4
corner of sections 1 & 12
Township 37, North, Range
16 E, Fourth Principal Meridian,
as described hereon; and that from this evidence
I established a new monument and accessories
as described hereon to perpetuate the original
location of this corner.

Resident witnesses:

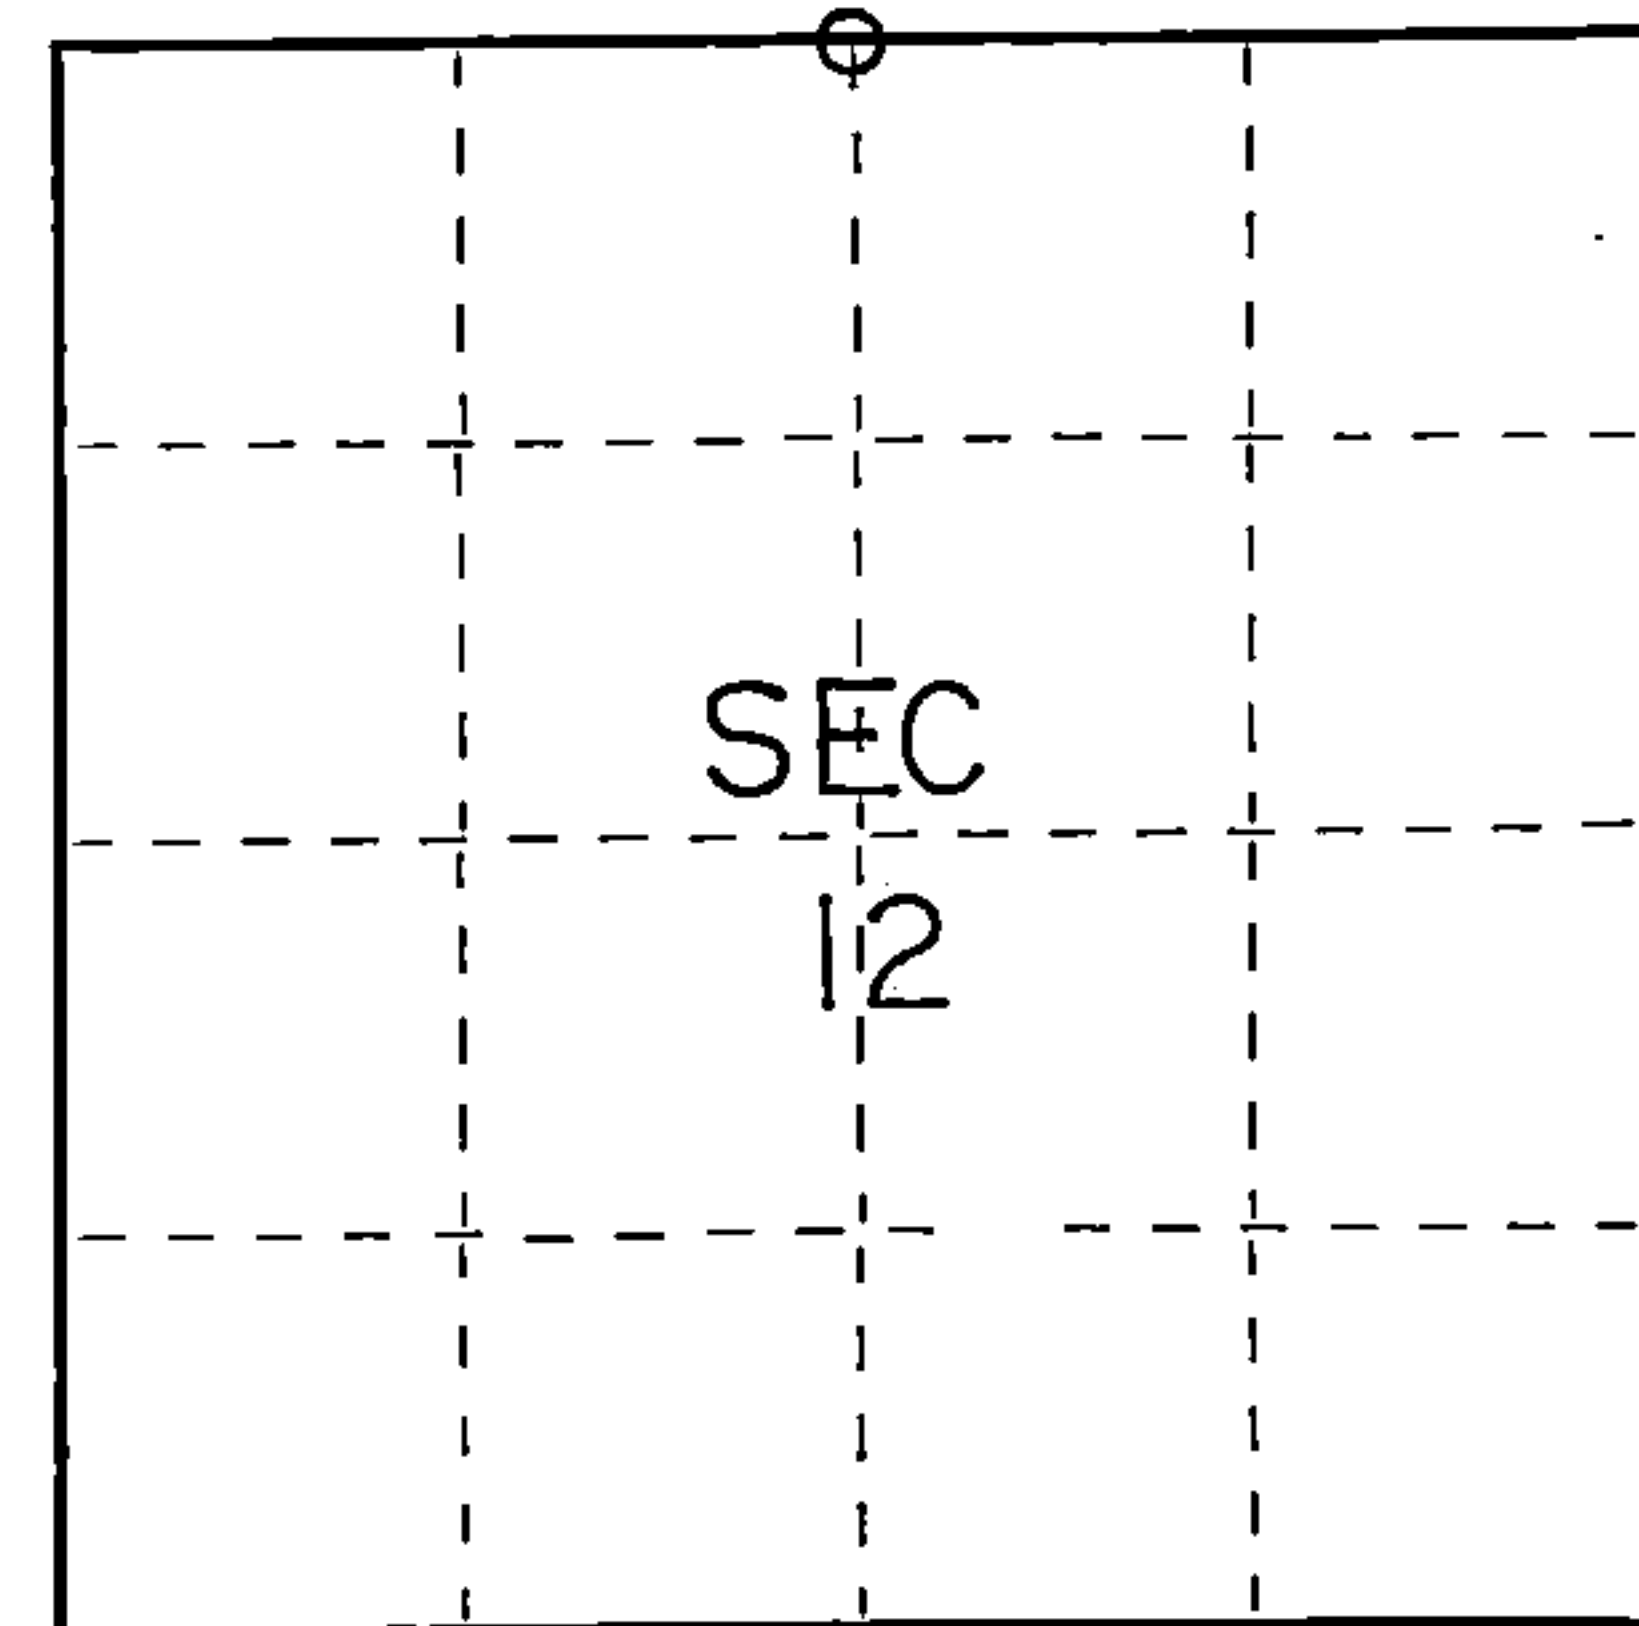

○ = Corner monument restored.

History of original corner establishment:

Original subdivision by James McBride 11 July - 16 July, 1859

| | | | |
|---------|----|------|---------|
| Hemlock | 10 | N13E | 7 lks. |
| Sugar | 8 | S26E | 16 lks. |

Description of corner evidence found:

1 1/4" iron pipe found 3" below road surface



Description of monument and accessories I established to perpetuate the original location of this corner.

Left 1 1/4" iron pipe

Ties:

| | | |
|---------------------------------|------|------------|
| Forest County aluminum monument | N56W | 47.05 feet |
| 2" iron pipe | N2W | 33.00 feet |
| Power pole (3716-1L1) | N18E | 26.41 feet |

Dated at Crandon, Wis., this 23rd day of June, 1976.

Signature Thomas R. Arnott Title Surveyor Registration No. S-887
(County Surveyor, Registered Land Surveyor, or other duly authorized official)

Office of Register of Deeds, County of Forest, I hereby certify that the within
instrument was filed in this office for record on the 23rd day of June, 1976
at 3 o'clock P. M.

Eugene Stutzman Document Number 109509
(Register of Deeds)

By _____ Deputy

43716010020