

## CERTIFIED LAND CORNER RESTORATION

State of Wisconsin

County of Forest

ss.

I Jean F. Resvick, do hereby certify that on the 16th day of July, 1971, I found evidence of the Northwest Section corner of Section 18 Township 38 North, Range 13 East, Fourth Principal Meridian, as described hereon; and that from this evidence I established a new monument and accessories as described hereon to perpetuate the original location of this corner:

## Description of original monument and accessories and subsequent restorations:

Surveyed in 1858 by Alfred Millard. Dependent resurvey in 1937 by Wesson Cook. From remains of original evidence set an iron post, 3 feet long, 2 inches in diameter, with brass cap marked, T38N, R12E, R13E, S12, S7, S13, S18, 1937.

A Cedar, 6 inches in diameter bears N27°30'E, 36 lks.

A Cedar, 5 inches in diameter bears S83E, 24 lks.

A Cedar, 4 inches in diameter bears S18°15'W, 17 lks.

A Cedar, 6 inches in diameter bears N67W, 25 lks.

## Description of corner evidence found:

Monument found as described above.

Tamarack 12, N20E, 10 lks., original B.T.

Tamarack stump, S33W, 22 lks., original B.T.

Tamarack stump, S10E, 14 lks., original B.T.

Cedar 7, N27E, 36 lks.


Cedar 9, S83E, 24 lks.

Cedar 10, N67W, 25 lks.

Cedar in southwest a blowdown

## Description of monument and accessories I established to perpetuate the original location of this corner:

Large rock bears West 25 lks. Rock is 75 lks. by 150 lks. by 10 feet high.

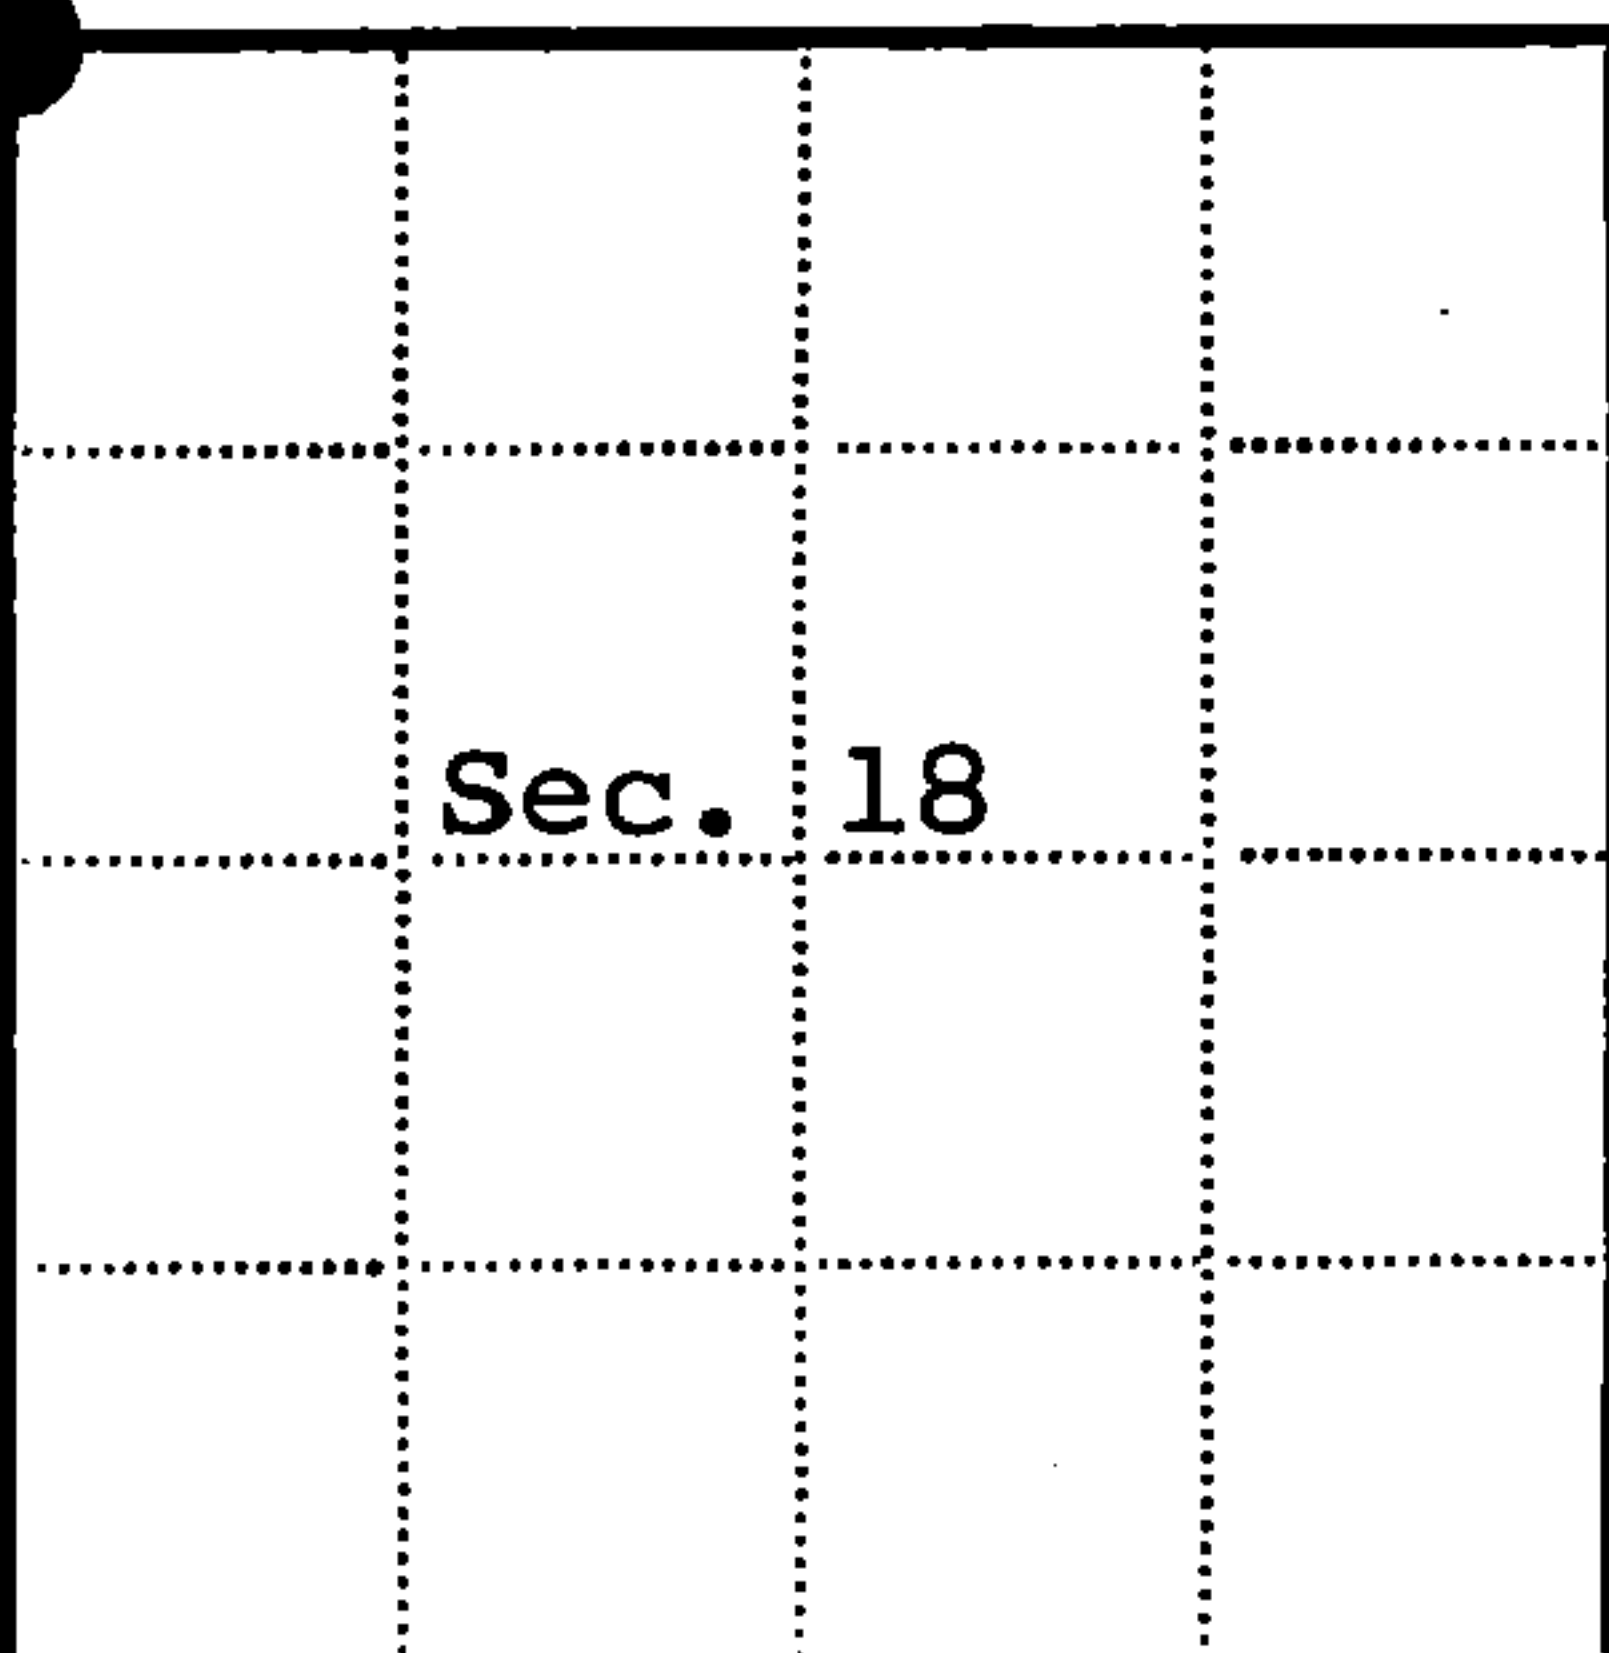

● = Corner monument restored

□ =

Resident witnesses

Dated at Rhinelanders Wisconsin, this 28th day of July 1972.

Signature Jean F. Resvick Title Land Surveyor  
(County Surveyor, Registered Land Surveyor, or other duly authorized official)

Surveyors Registration No. S-802


Office of Register of Deeds County of Forest

I hereby certify that the within instrument was filed in this office for record on the 18th day of October at 9:30 AM 1972, and was filed in Book No. I Page No. J-1 of County Records.

Signature Eugene Stutzman Title Register of Deeds

Township 38 North, Range 13 East, Section 18, Index No. J-1, Page No.

43812120000

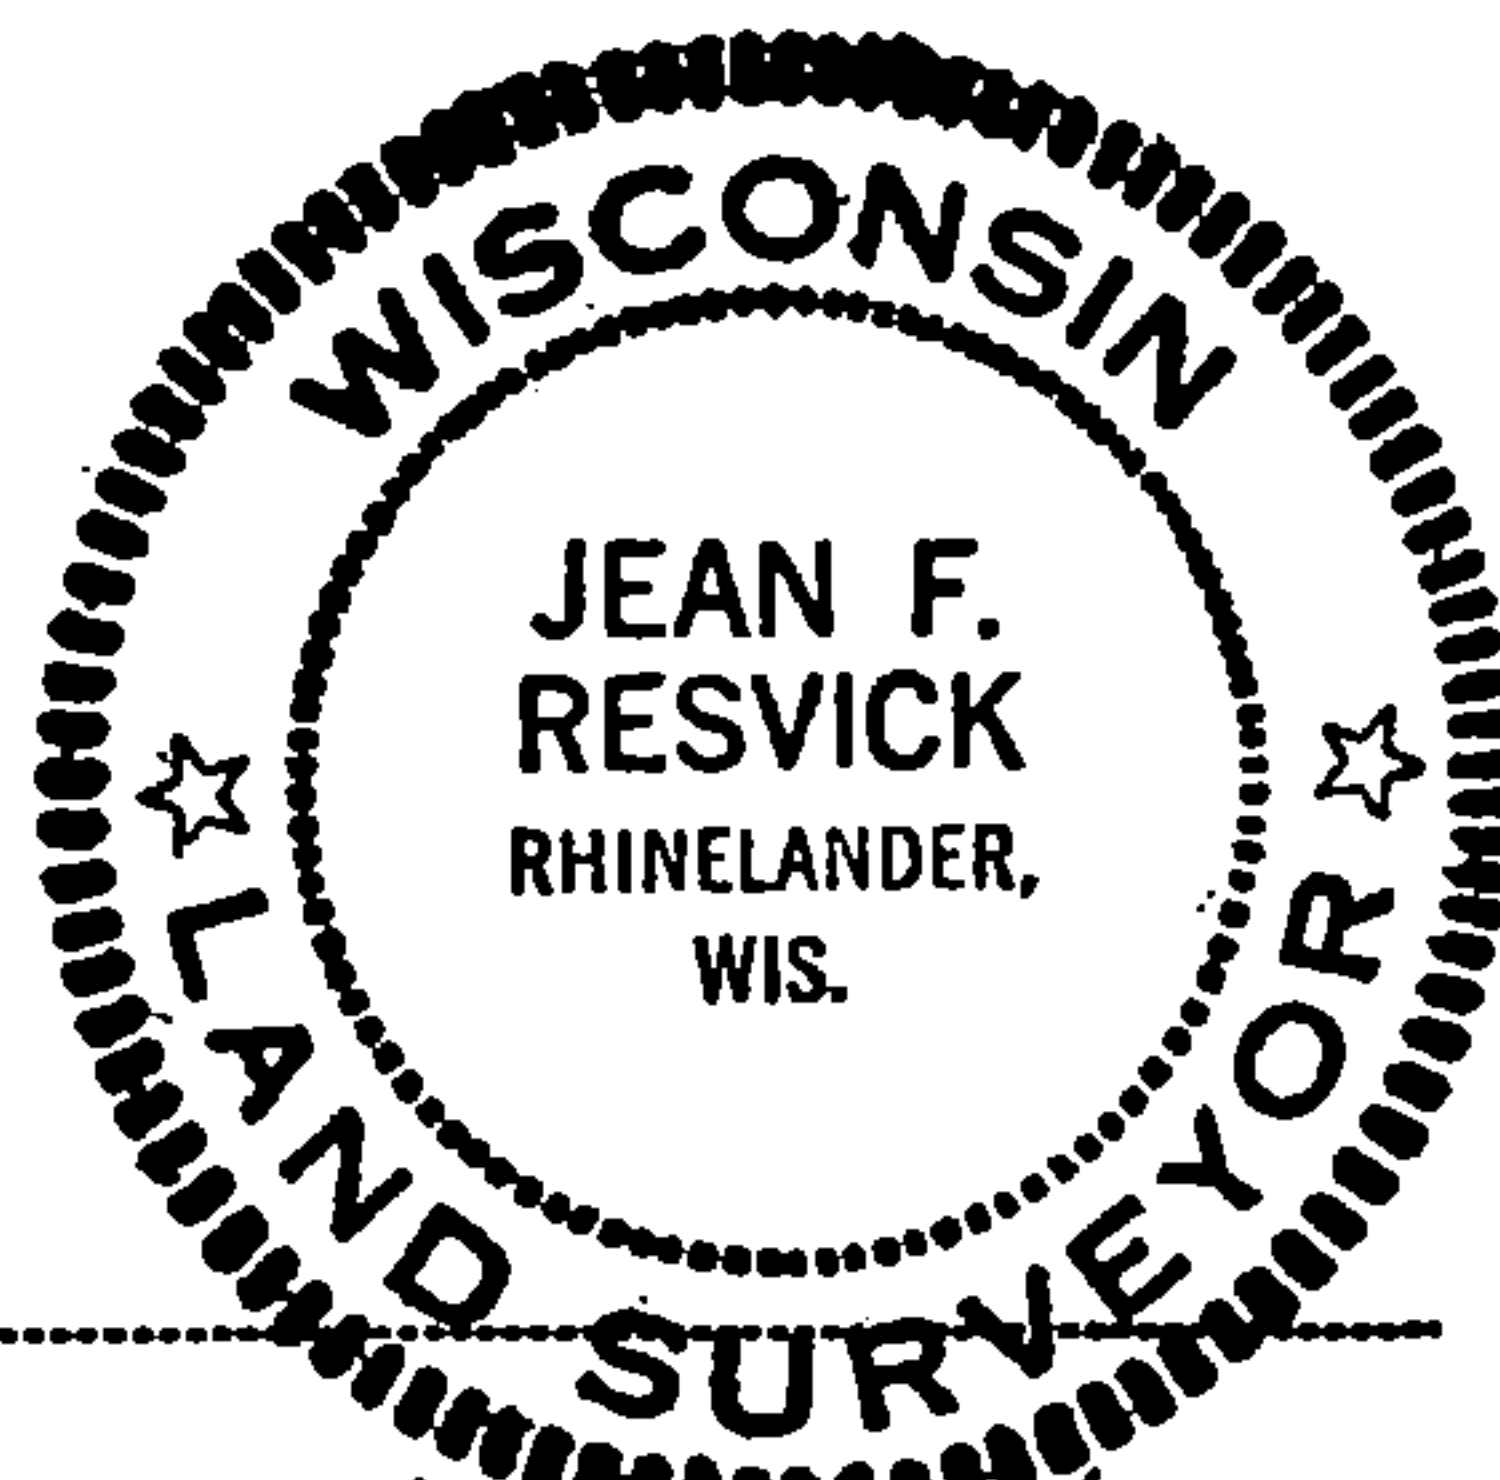

DOCUMENT NUMBER -- 102388

J 1