

CERTIFIED LAND CORNER RESTORATION


State of Wisconsin

County of Forest

} ss.

I Jean F. Resvick, do hereby certify that on the 12th day of July, 1965, I found evidence of the west quarter corner of Section 19 Township 38 North, Range 13 East, Fourth Principal Meridian, as described hereon; and that from this evidence I established a new monument and accessories as described hereon to perpetuate the original location of this corner:

Description of original monument and accessories and subsequent restorations:

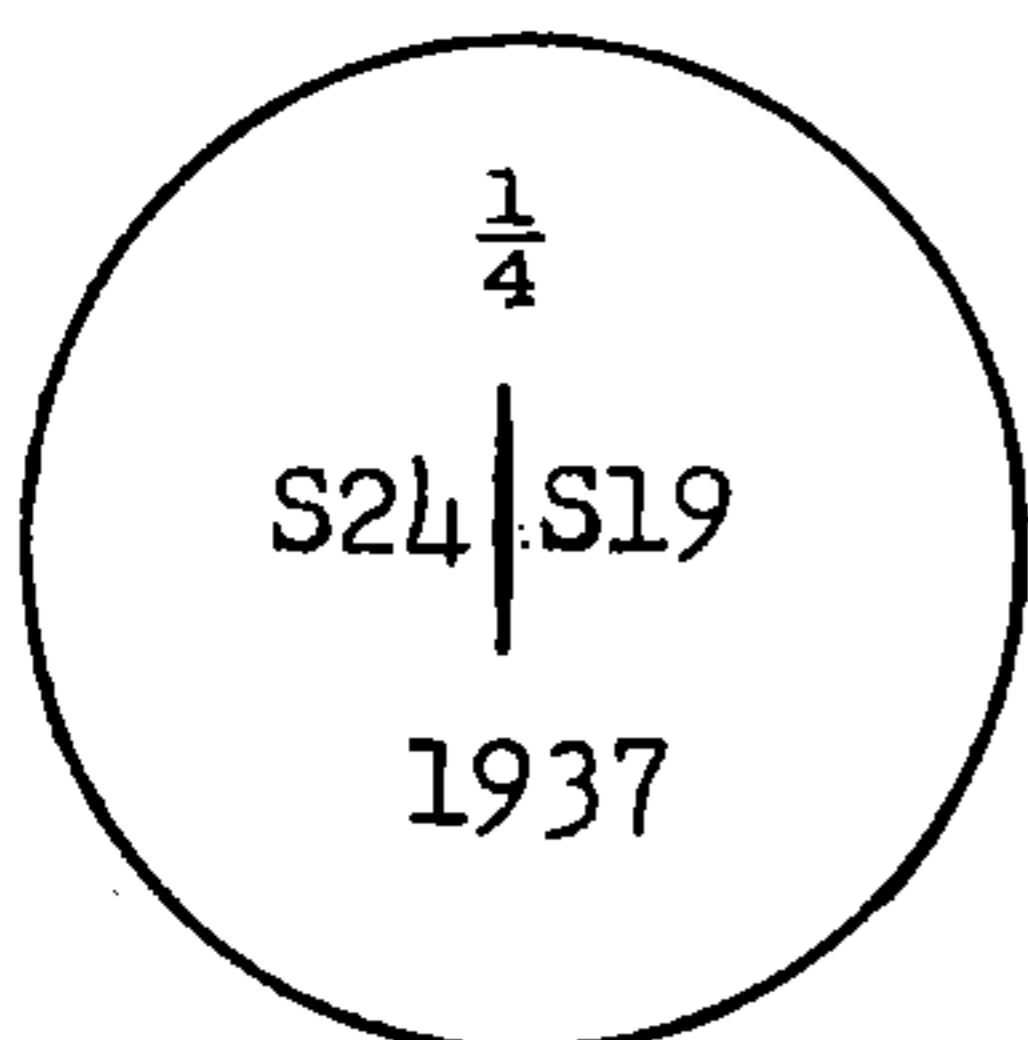

Surveyed in 1858 by Alfred Millard

Dependent resurvey in 1937 by Wesson Cook

Set concrete monument, 24 ins. long, 6 ins. diam., 21 ins. in the ground, reinforced with an iron post 24 ins. long, 1 in. diam. with brass cap marked.

from which Maple 12 ins. diam., bears N. 70° 15' W., 46 lks.
Elm 6 ins. diam., bears N. 10° 15' E., 60 lks.

Description of corner evidence found:

Monumnet found as described above.

Maple stump, N. 70° 15' W., 30.4 ft.


Elm 13 ins. diam., bears N. 10° 15' E., 39.60 ft.

Description of ~~monument and~~ accessories I established to perpetuate the original location of this corner:

Blazed and scribed the following new bearing trees.

Maple 6 ins. diam., N. 61° 30' E., 16.80 ft. or 25.45 lks.

Maple 4 ins. diam., S. 45° 30' W., 27.25 ft. or 41.29 lks.

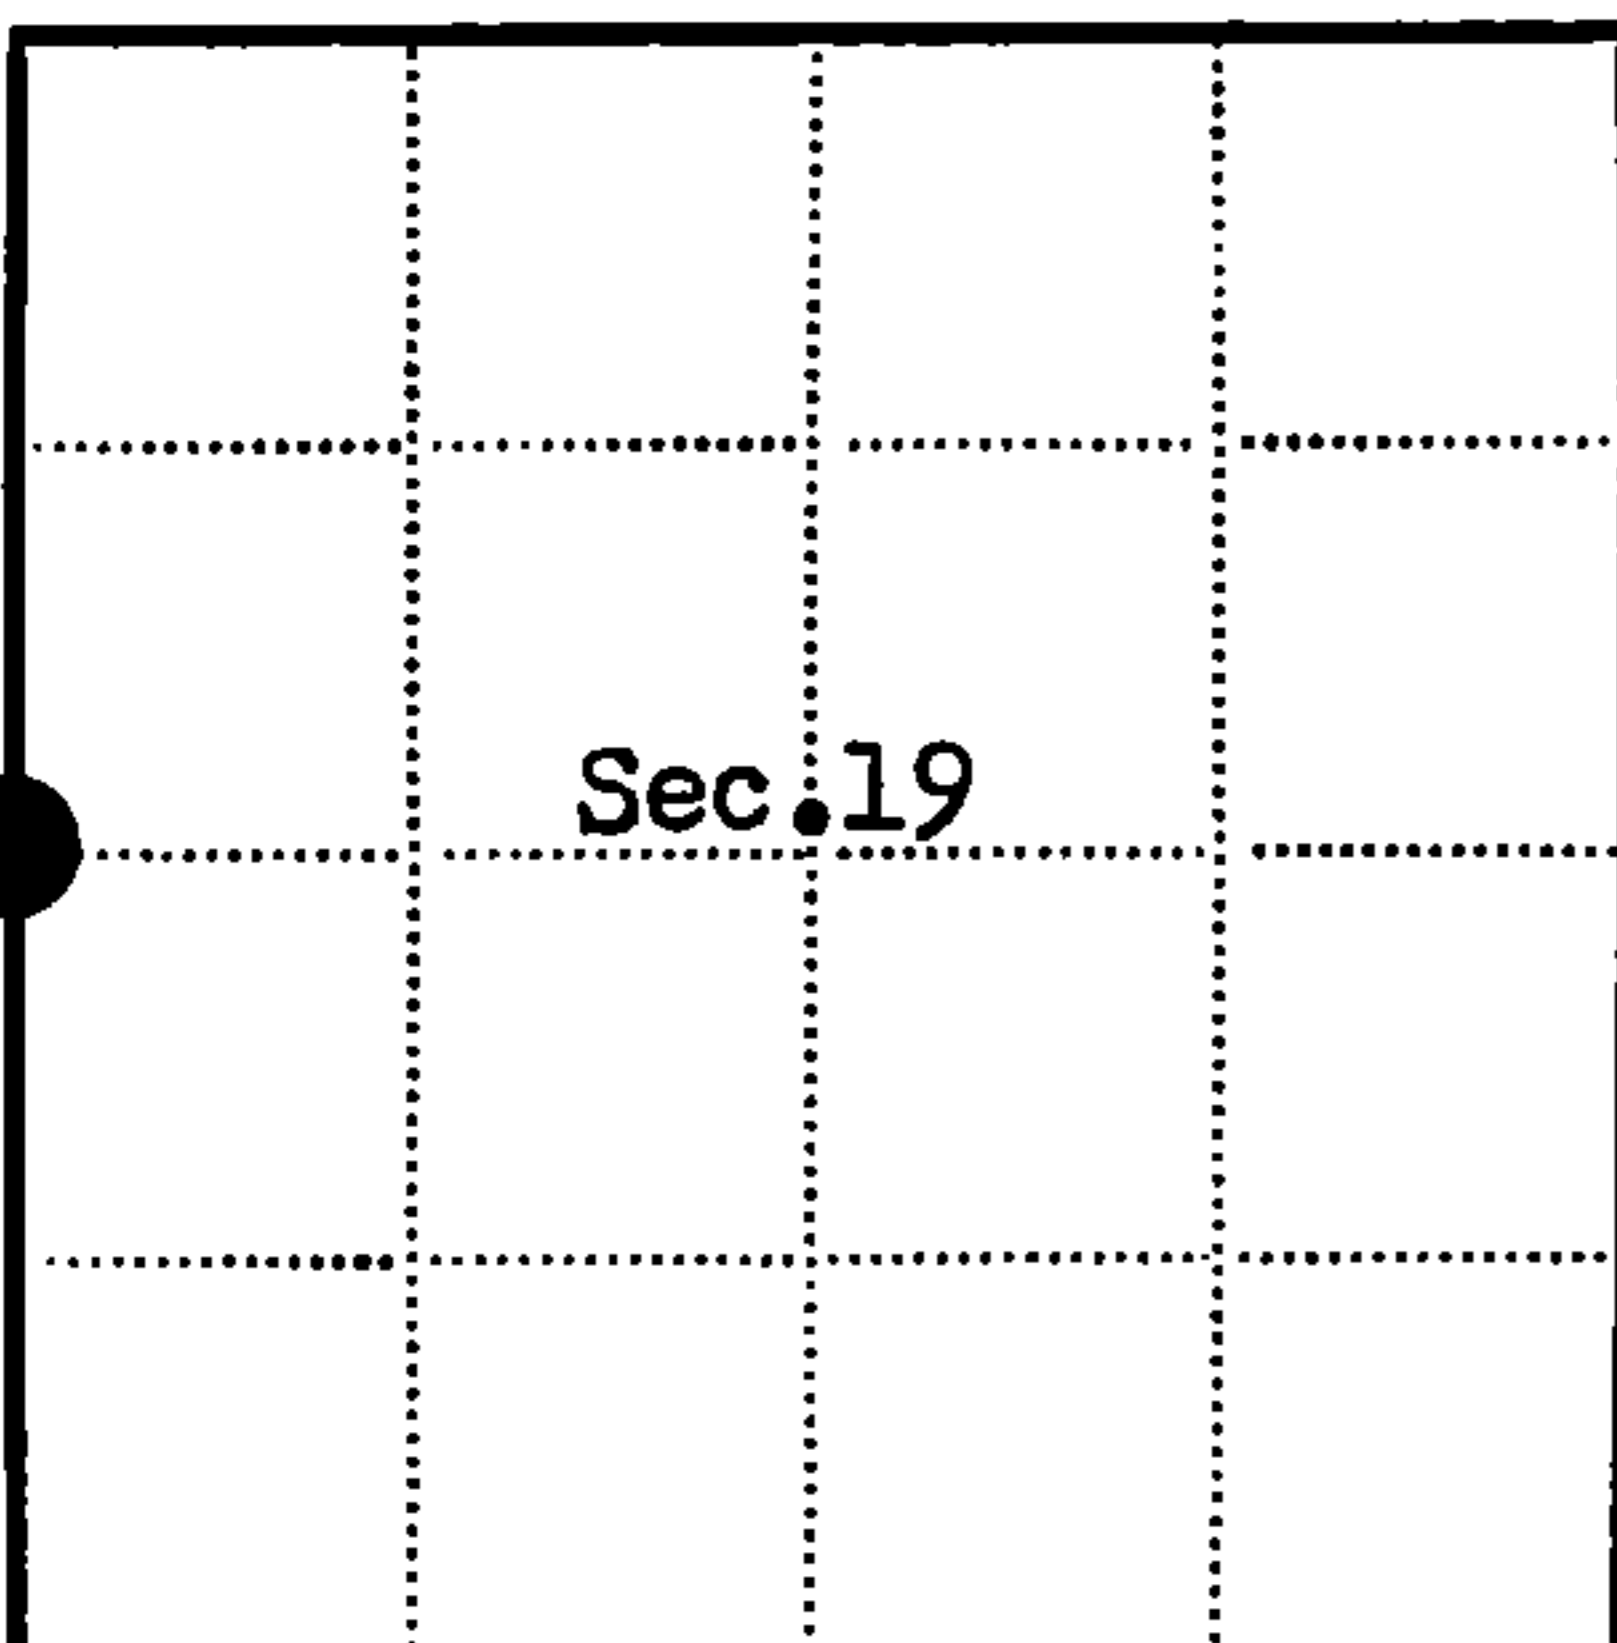

● = Corner monument restored

□ =

Resident witnesses

Dated at Rhineland Wisconsin, this 3rd day of Sept. 1965.Signature Jean F. Resvick Title Cadastral Surveyor
(County Surveyor, Registered Land Surveyor, or other duly authorized official)Surveyors Registration No. 5-802

90989

Office of Register of Deeds County of ForestI hereby certify that the within instrument was filed in this office for record on the 17 day of December 1965, and was filed in Book No. 1 Page No. of County Records. at 4:00 P.M.Signature Anna Peterson Title Register of DeedsTownship 38 North, Range 13 East, Section 19, Index No. P-1, Page No.

43812242000