



Stock No. 26273

194363

CERTIFIED LAND CORNER RESTORATION

STATE OF WISCONSIN

COUNTY OF Forest

ss.

I, Randy R. Erickson, do hereby certify that on the 20 day of December, 2006.I found evidence of the South Quarter corner of Section 12,Township 38 North, Range 13 East, Fourth Principal Meridian, as described

hereon; and that from this evidence I established a new monument and accessories as described


hereon to perpetuate the original location of this corner.

Description of Original monument and accessories and subsequent restorations:

1865 j.l. Nowlin set a wood post and marked Bearing Trees:

Linden 15" s 50° W 13 links

Hemlock 10" N 21° E 11 links

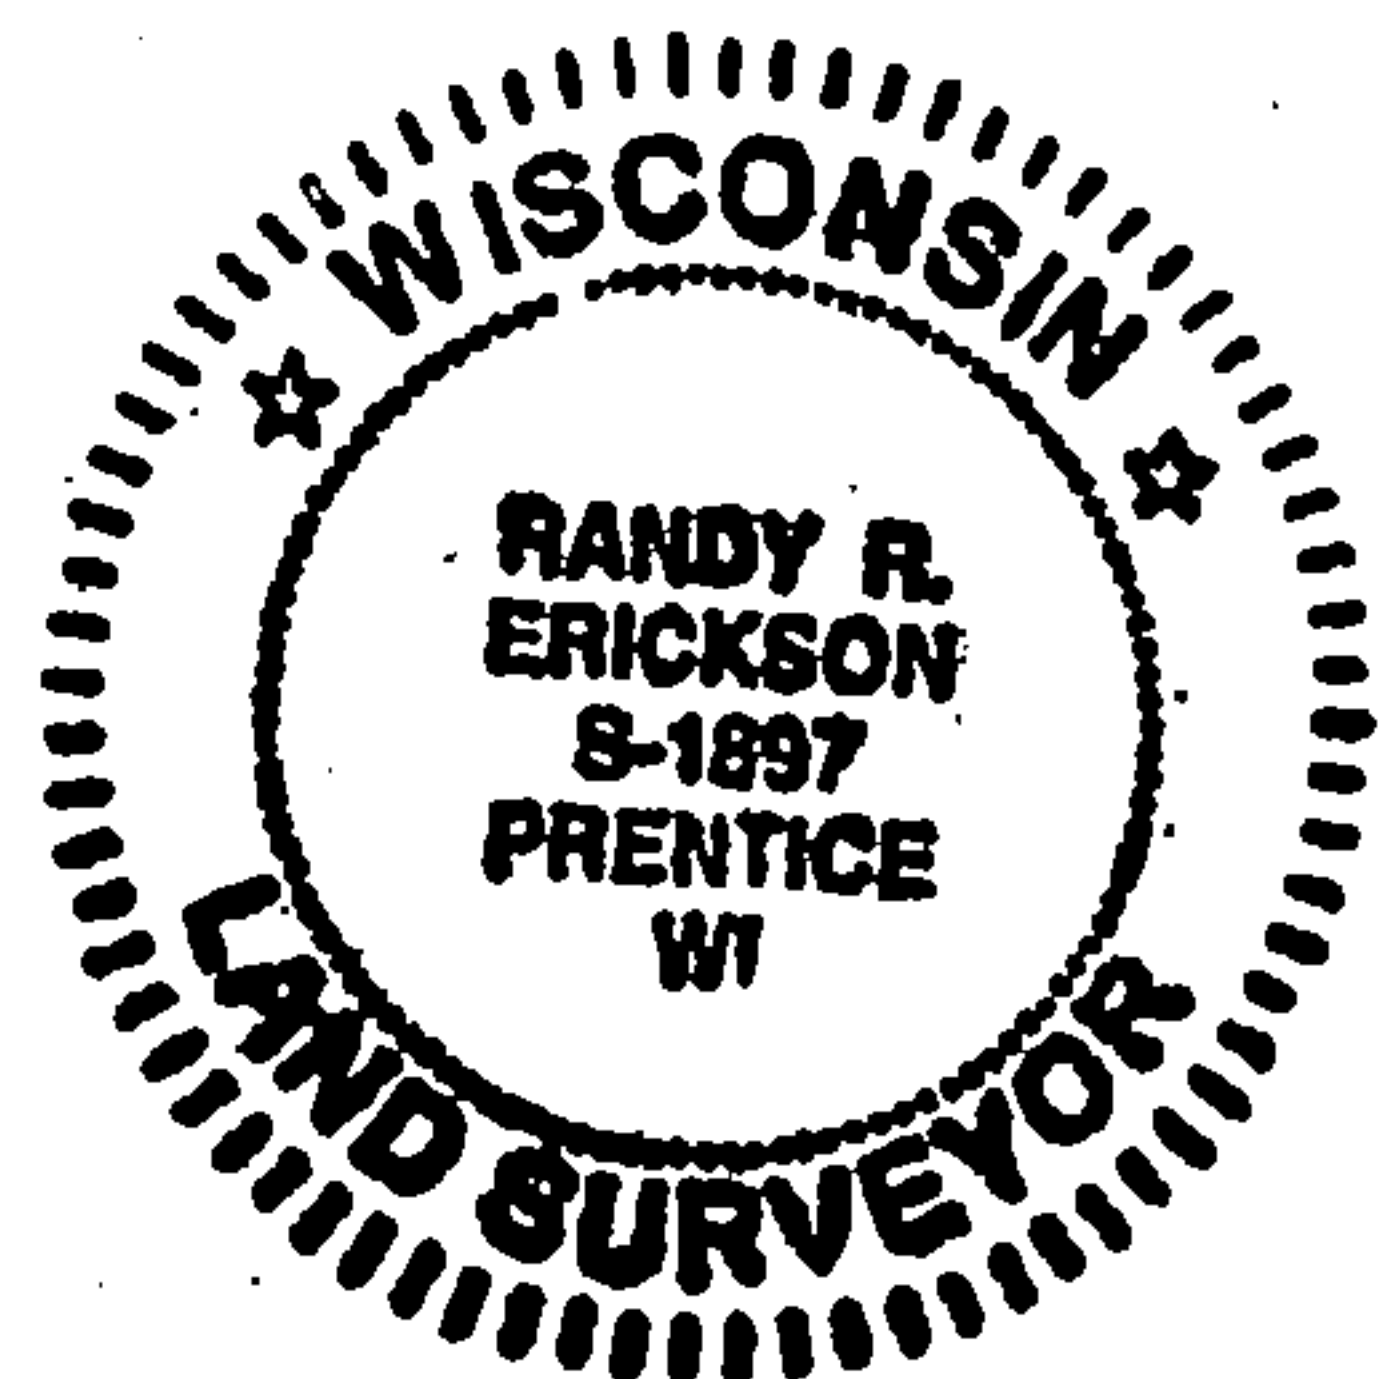

Description of corner evidence found:

2006 Found no evidence of original corner or subsequent surveys. Determined corner to be lost and restored corner position by proportionate measure.

Description of monument and accessories I established to perpetuate the location of this corner:

2006 Set a 2" x 36" aluminum pipe monument with a 3" aluminum cap stamped to identify the corner. Monument extends 6" above ground.


Marked Bearing Trees:

Sugar 13" S 64° E 23.88 ft. Sugar 8" N 62° W 27.65 feet

Sugar 12" S 12° W 24.38 ft. steel sign Post North 0.9 ft.

Established Wisconsin North Zone State Plane Coordinates for corner:

N 226251.76 E 2271928.61 (u.s. foot) NAD 83, 1991

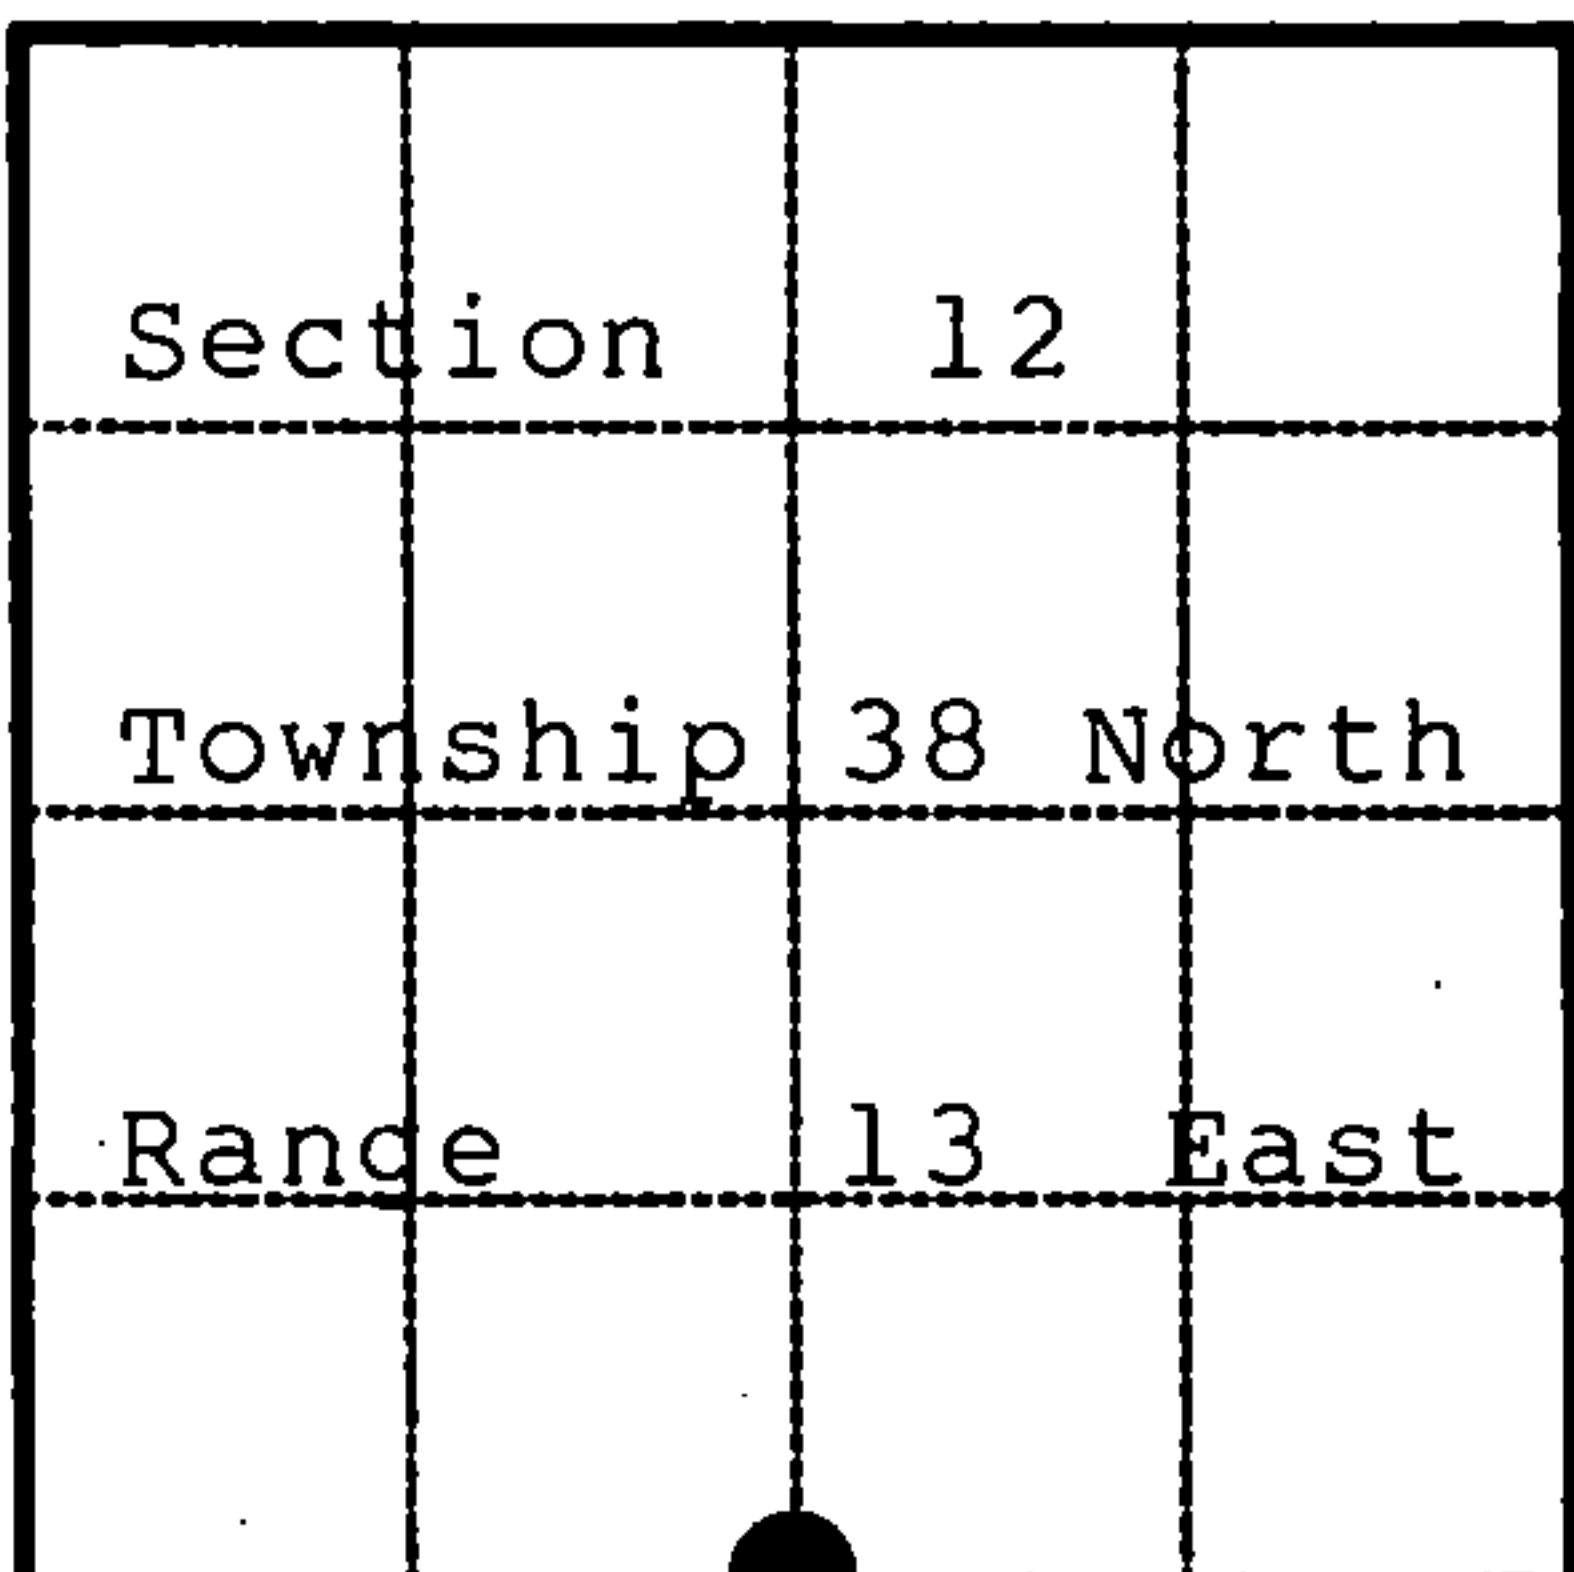

● - Corner monument restored.

Resident witnesses _____

Dated at Park Falls Wisconsin, this 01 day of March 2007.Signature [Signature] Title Land SurveyorSurveyors Registration No. 1897Office of Forest County of Register of Deeds

I hereby certify that the within instrument was filed in this office for record on the 22nd day of May 2007, and was filed in Book No. CR Page No. J-23 of County Records. at 9:25 A.M.

Signature Kay Swanson Title DeputyTownship 38 N, Range 13 E, Section 12, Index No. CR, Page No. J-23

43813120020

J-23