

U.S. PUBLIC LAND SURVEY MONUMENT RECORD

Index No. J-17

State of Wisconsin }
County of FOREST } ss.

I, John C. Schulke, do hereby certify that on the 14th day of June, 1988, I found evidence of the Section corner of 10, 11, 15 and 14 Township 38 North, Range 14 East, Fourth Principal Meridian, as described hereon; and that from this evidence I established a new monument and accessories as described hereon to perpetuate the original location of this corner.

Resident witnesses:

History of original corner establishment:

The Original Government Survey of the subdivision of the township was done in 1865 by J. L. Nowlin.

Set a wooden post with the following bearing trees:

Cedar	14"	N31°W	20 lks.
Cedar	8"	N20°E	23 lks.

Description of corner evidence found:

Found no evidence


REGISTER'S OFFICE
Forest County, Wis.

Received for record this 9th day of December, 1988 at 10:10 o'clock A.M. and recorded in Vol. CORNER RESTORATIONS page J-17
Paul Aschenbrenner
Register of Deeds

Description of monument and accessories I established to perpetuate the original location of this corner.

Set a 2 1/2" diameter aluminum pipe monument, 3 feet long, 2 feet in the ground, with an aluminum cap stamped: T38N, R14E, S10, S11, S14, S15, 1988, S-1665. Established the following corner references:

Balsam	8"	N58°E	20.94 ft.
Twin Cherry	7"	S53°E	35.97 ft.
Birch	12"	S61°W	20.68 ft.
Balsam	14"	N11°W	34.31 ft.
Steel sign post	Southwest	0.7 ft.	

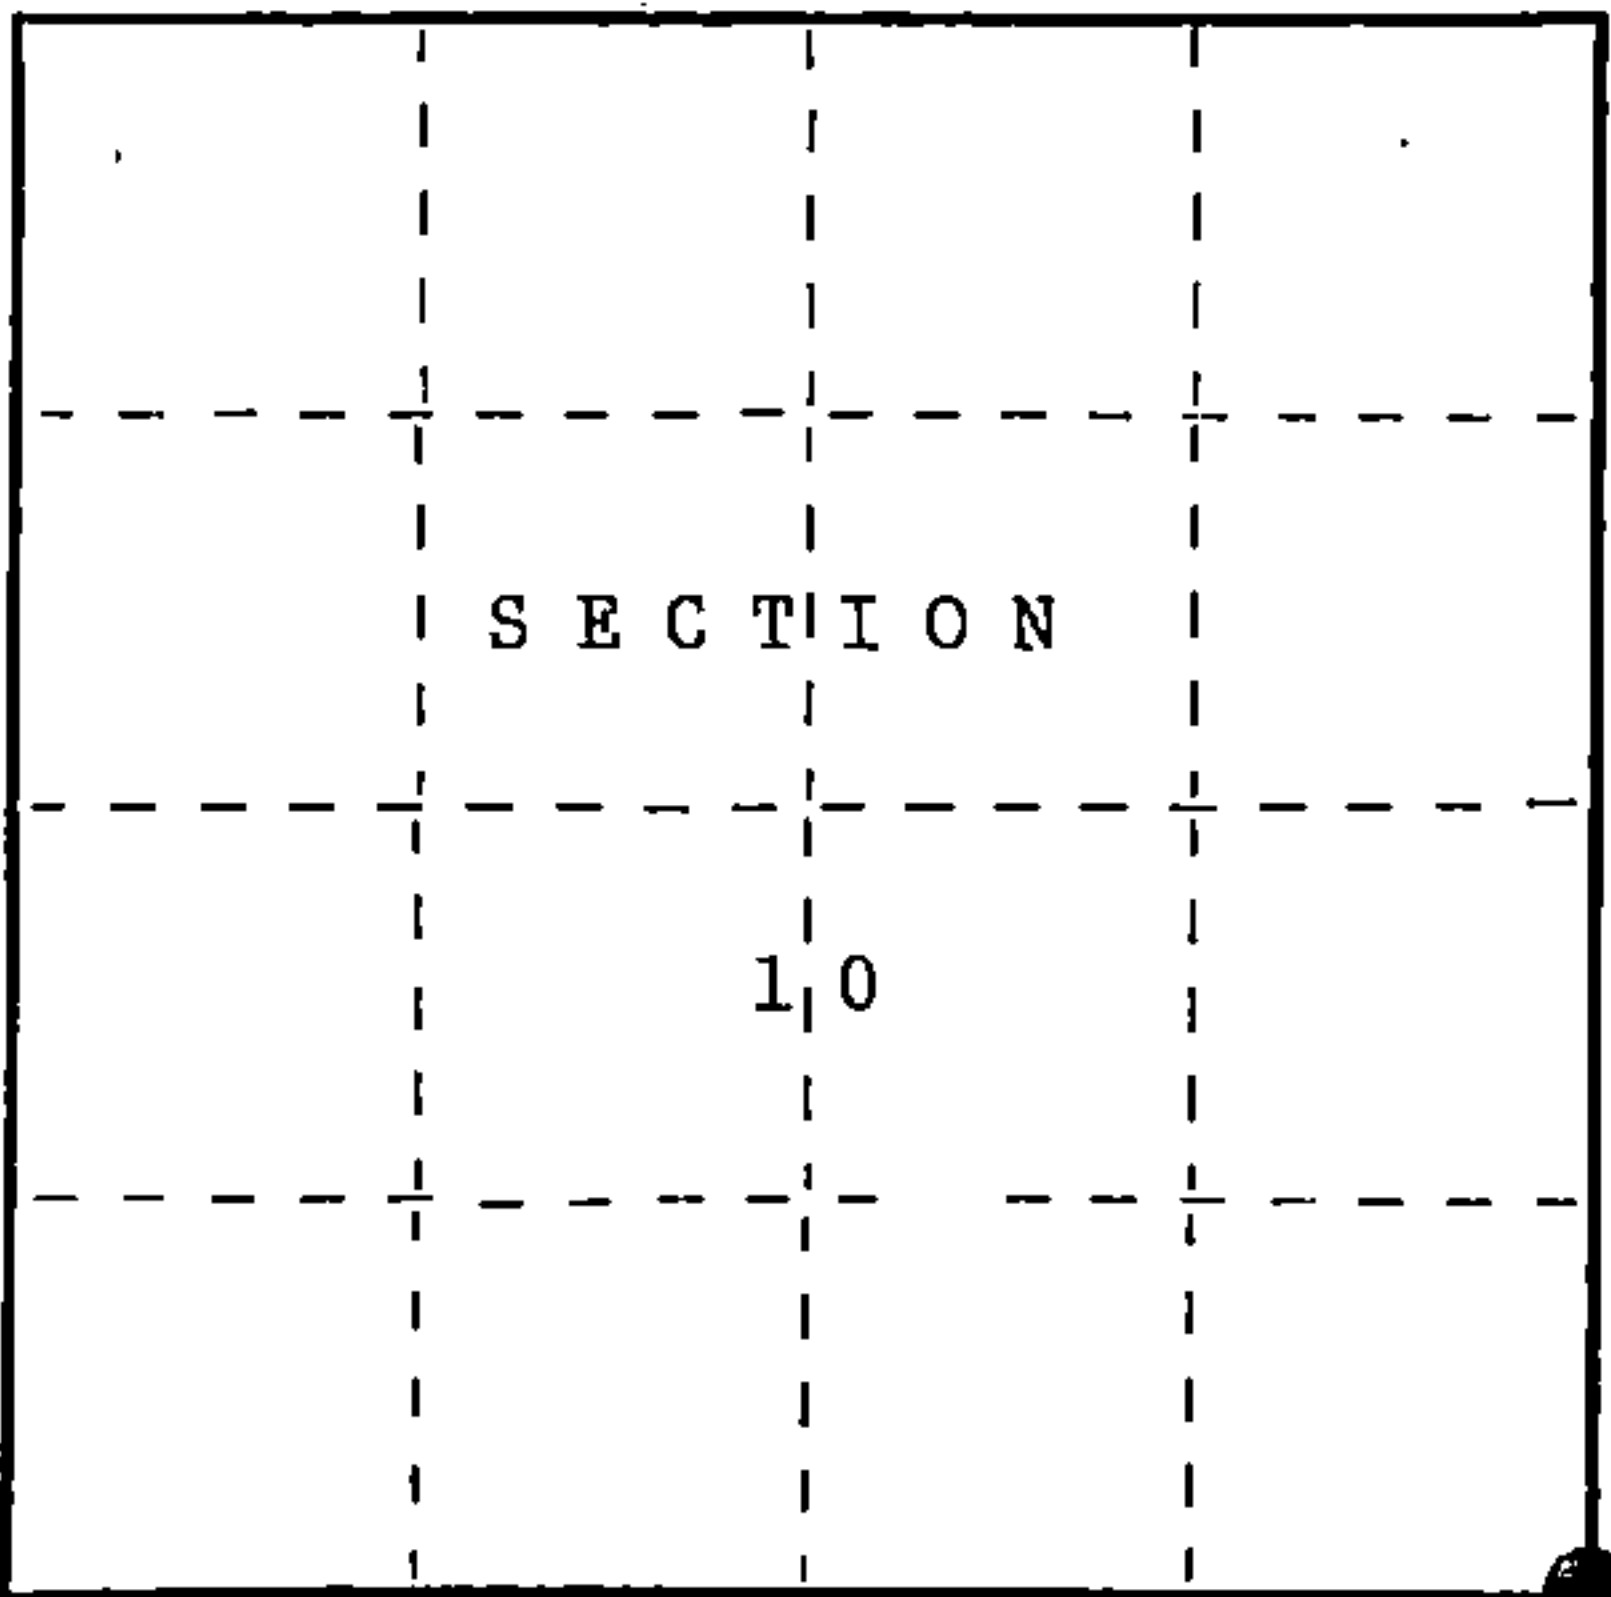

○ = Corner monument restored.

Dated at Cable, Wis., this 15th day of October, 1988.

Signature John C. Schulke Title Register Land Surveyor Registration No. S-1665
(County Surveyor, Registered Land Surveyor, or other duly authorized official)

Office of Register of Deeds, County of Forest, I hereby certify that the within instrument was filed in this office for record on the 9th day of December, 1988 at 10:10 o'clock A.M.

Paul Aschenbrenner
(Register of Deeds)

By Deputy

