

CERTIFIED LAND CORNER RESTORATION

State of Wisconsin

County of Forest

ss.

I Jean F. Resvick, do hereby certify that on the 4th day of October, 19 73, I found evidence of the northwest section corner of section 23 Township 41 north, Range 13 east, Fourth Principal Meridian, as described hereon; and that from this evidence I established a new monument and accessories as described hereon to perpetuate the original location of this corner:



Description of original monument and accessories and subsequent restorations: Original survey in 1865 by William Daugherty. Dependent resurvey in 1942 by Guy R. Veal. Corner located by best available evidence. Deposited a concrete monument, 12 ins. long, 6 ins. in diam. in the center of county trunk "D" (now "A") 8 inches below surface of road, for corner of sections 14, 15, 22, 23, no marks. At S2° 49'W, 40 links, set concrete monument 24 inches long, 6 inch diameter for witness corner with brass cap marked WC, T41N, R13E, S15, S14, S22, S23, 1942 from which a norway stump, 9 inches diameter, bears N16E, 73 lks. A spruce shrub, 1 inch diameter, bears S62° 45'E, 103.5 links. A white pine stump, 16 inch diameter, bears N30° 15'W, 86 lks.

Description of corner evidence found:

Road reconstruction has removed stumps.
Witness corner monument found in place.
No evidence of spruce shrub.
At 40 links distance from witness corner found concrete cylinder, 9 inches below surface of road.

Description of monument and accessories I established to perpetuate the location of this corner:

Set steel sign post south and next to witness corner.
Bearing from witness corner to section corner computes to be N2° 56'E compare with the witness corner to the quarter corner east.

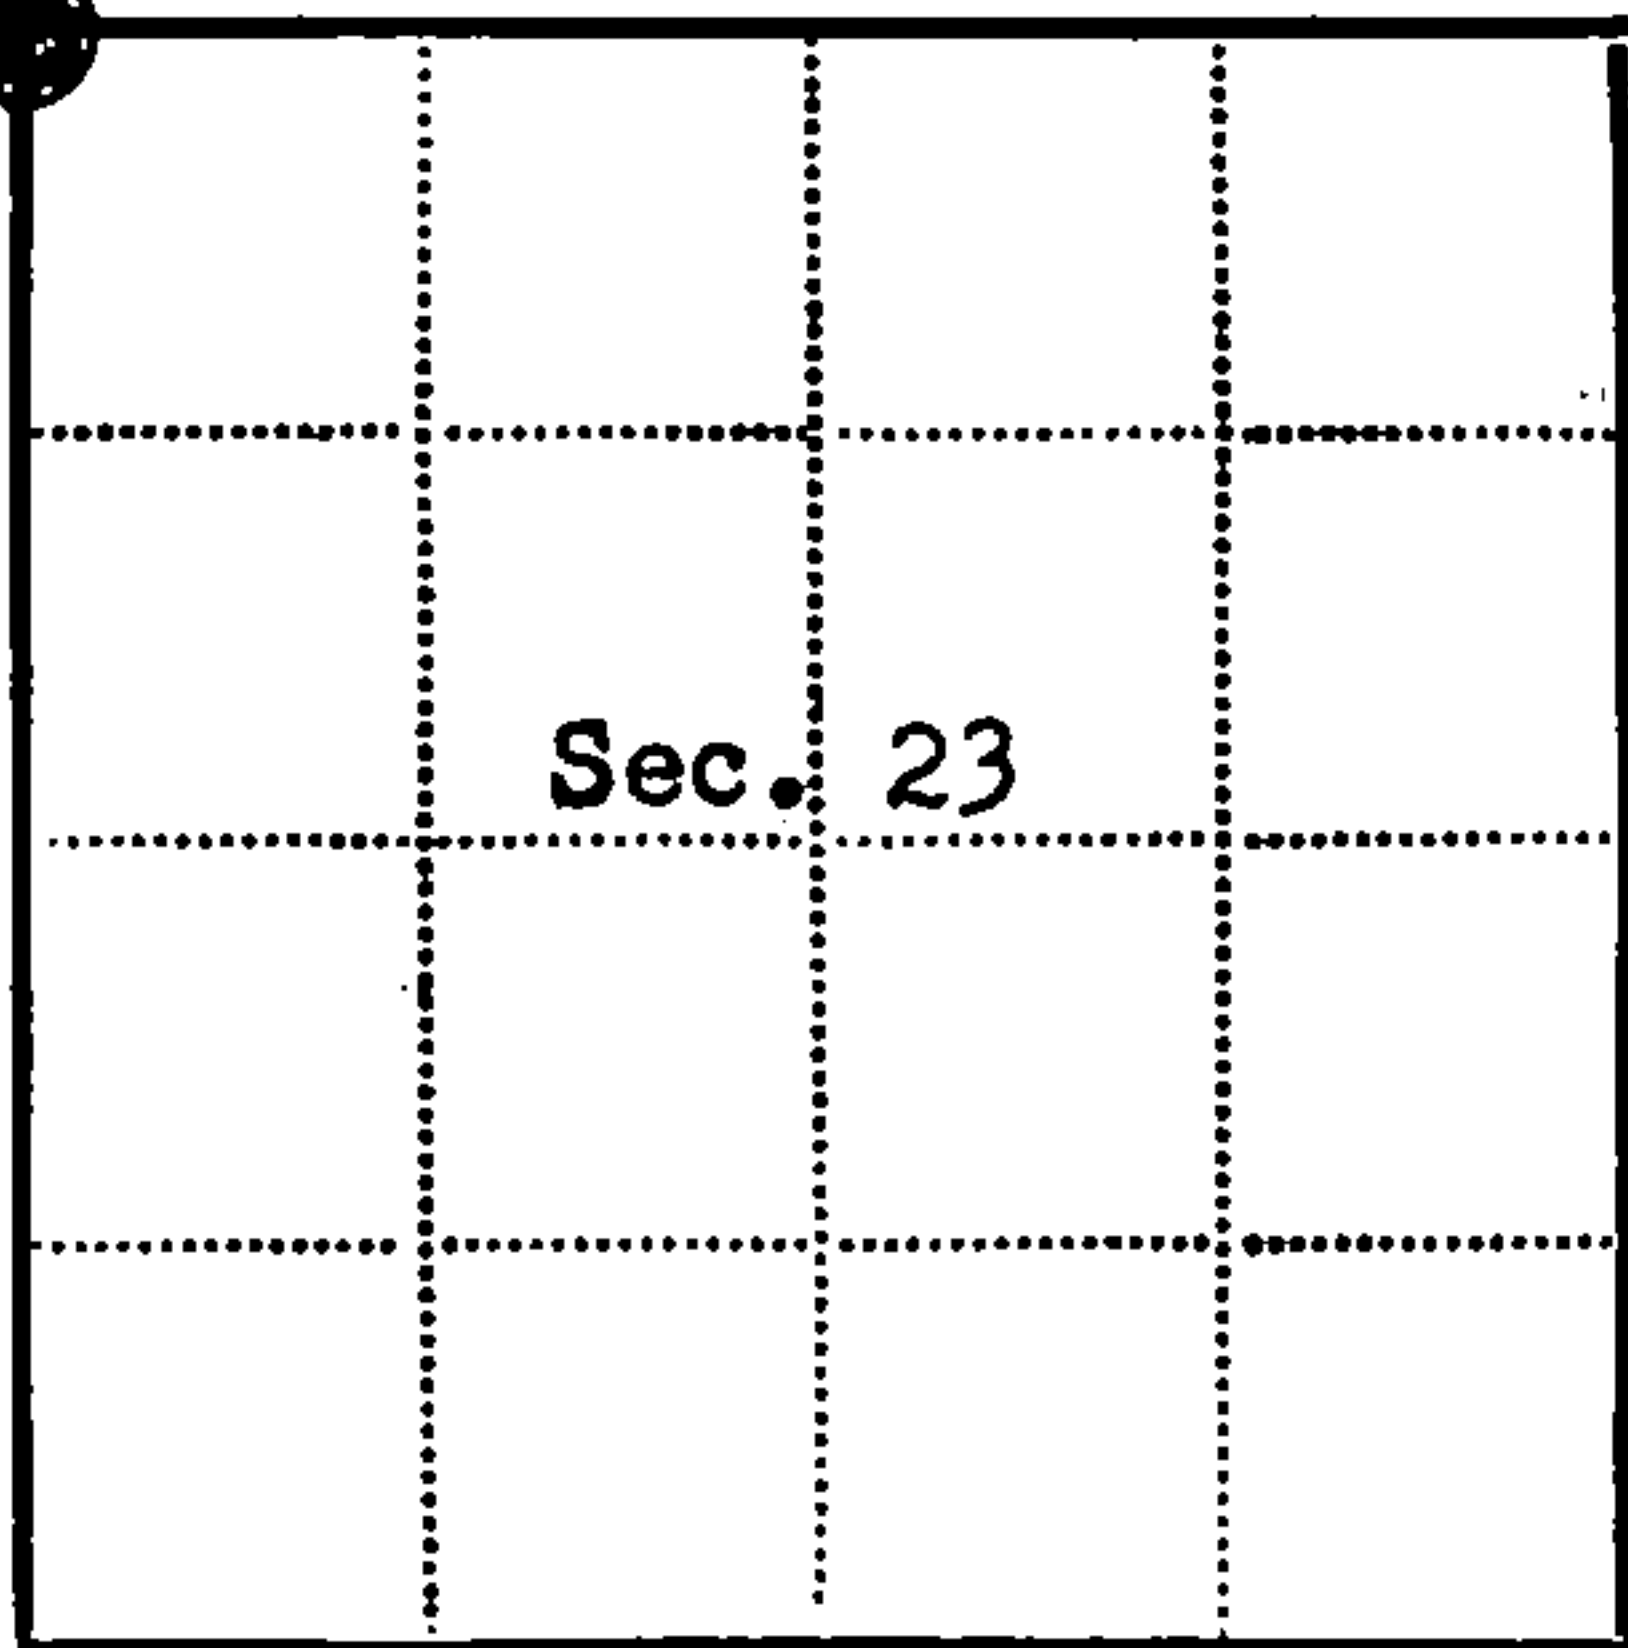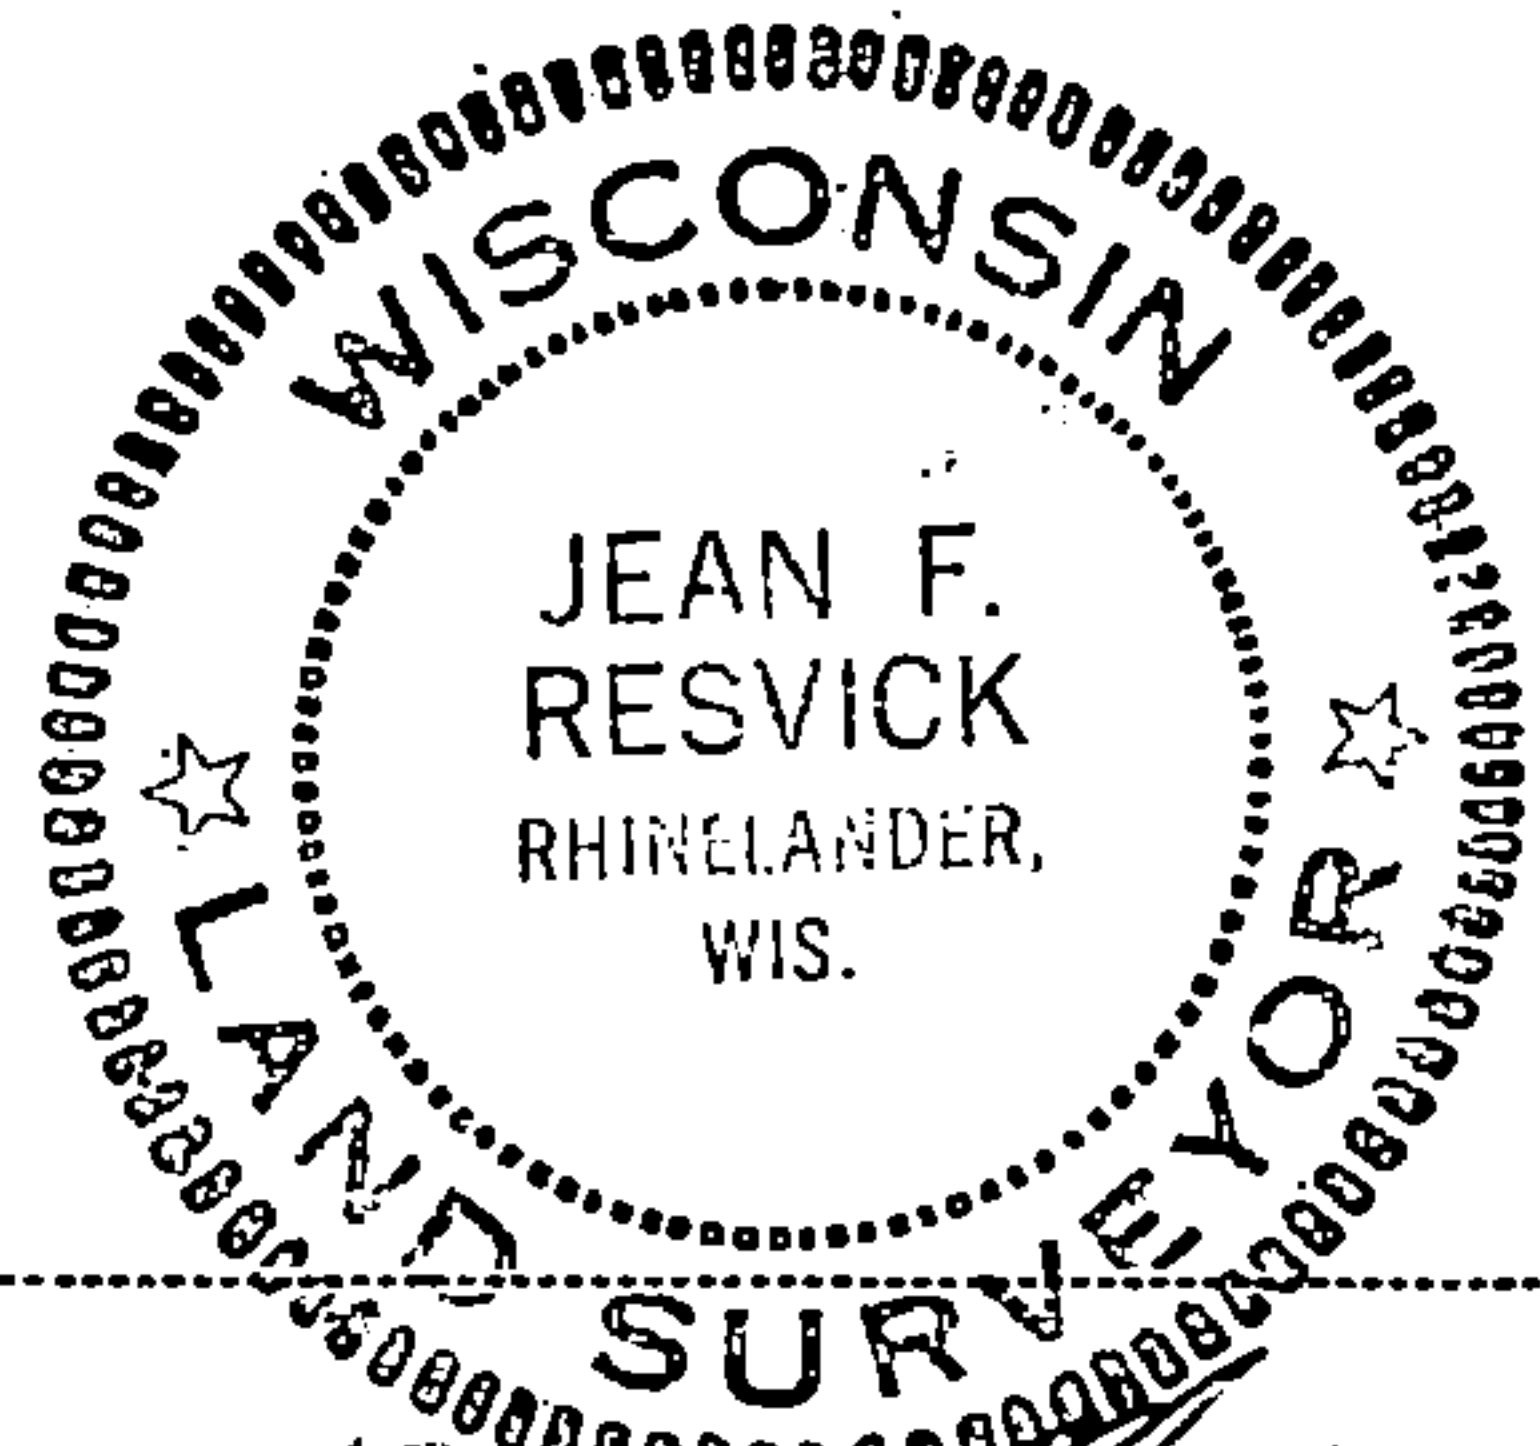

● - Corner monument restored
□ -

Resident witnesses

Dated at Rhinelander Wisconsin, this 17 day of 19 74.

Signature Jean F. Resvick Title Land Surveyor
(County Surveyor, Registered Land Surveyor, or other duly authorized official)

Surveyors Registration No. S-802 DOCUMENT NUMBER 105824

Office of Register of Deeds County of Forest

I hereby certify that the within instrument was filed in this office for record on the 8th day of August 19 74, and was filed in Book No. Corner Restorations Page No. N-17 of County Records.

Signature Eugene Batzmy Title

Township 41 north, Range 13 east, Section 23, Index No. N-17, Page No.

44113150000

N17