


U.S. PUBLIC LAND SURVEY MONUMENT RECORD

Index No. J. K-17

State of Wisconsin }  
County of FOREST } ss.

I John Schulke, do hereby  
certify that on the 2nd day  
of September, 19.85, I found  
evidence of the Meander Corner  
corner of 14 and 15  
Township 41, North, Range  
13 East, Fourth Principal Meridian,  
as described hereon; and that from this evidence  
I established a new monument and accessories  
as described hereon to perpetuate the original  
location of this corner.

Resident witnesses:

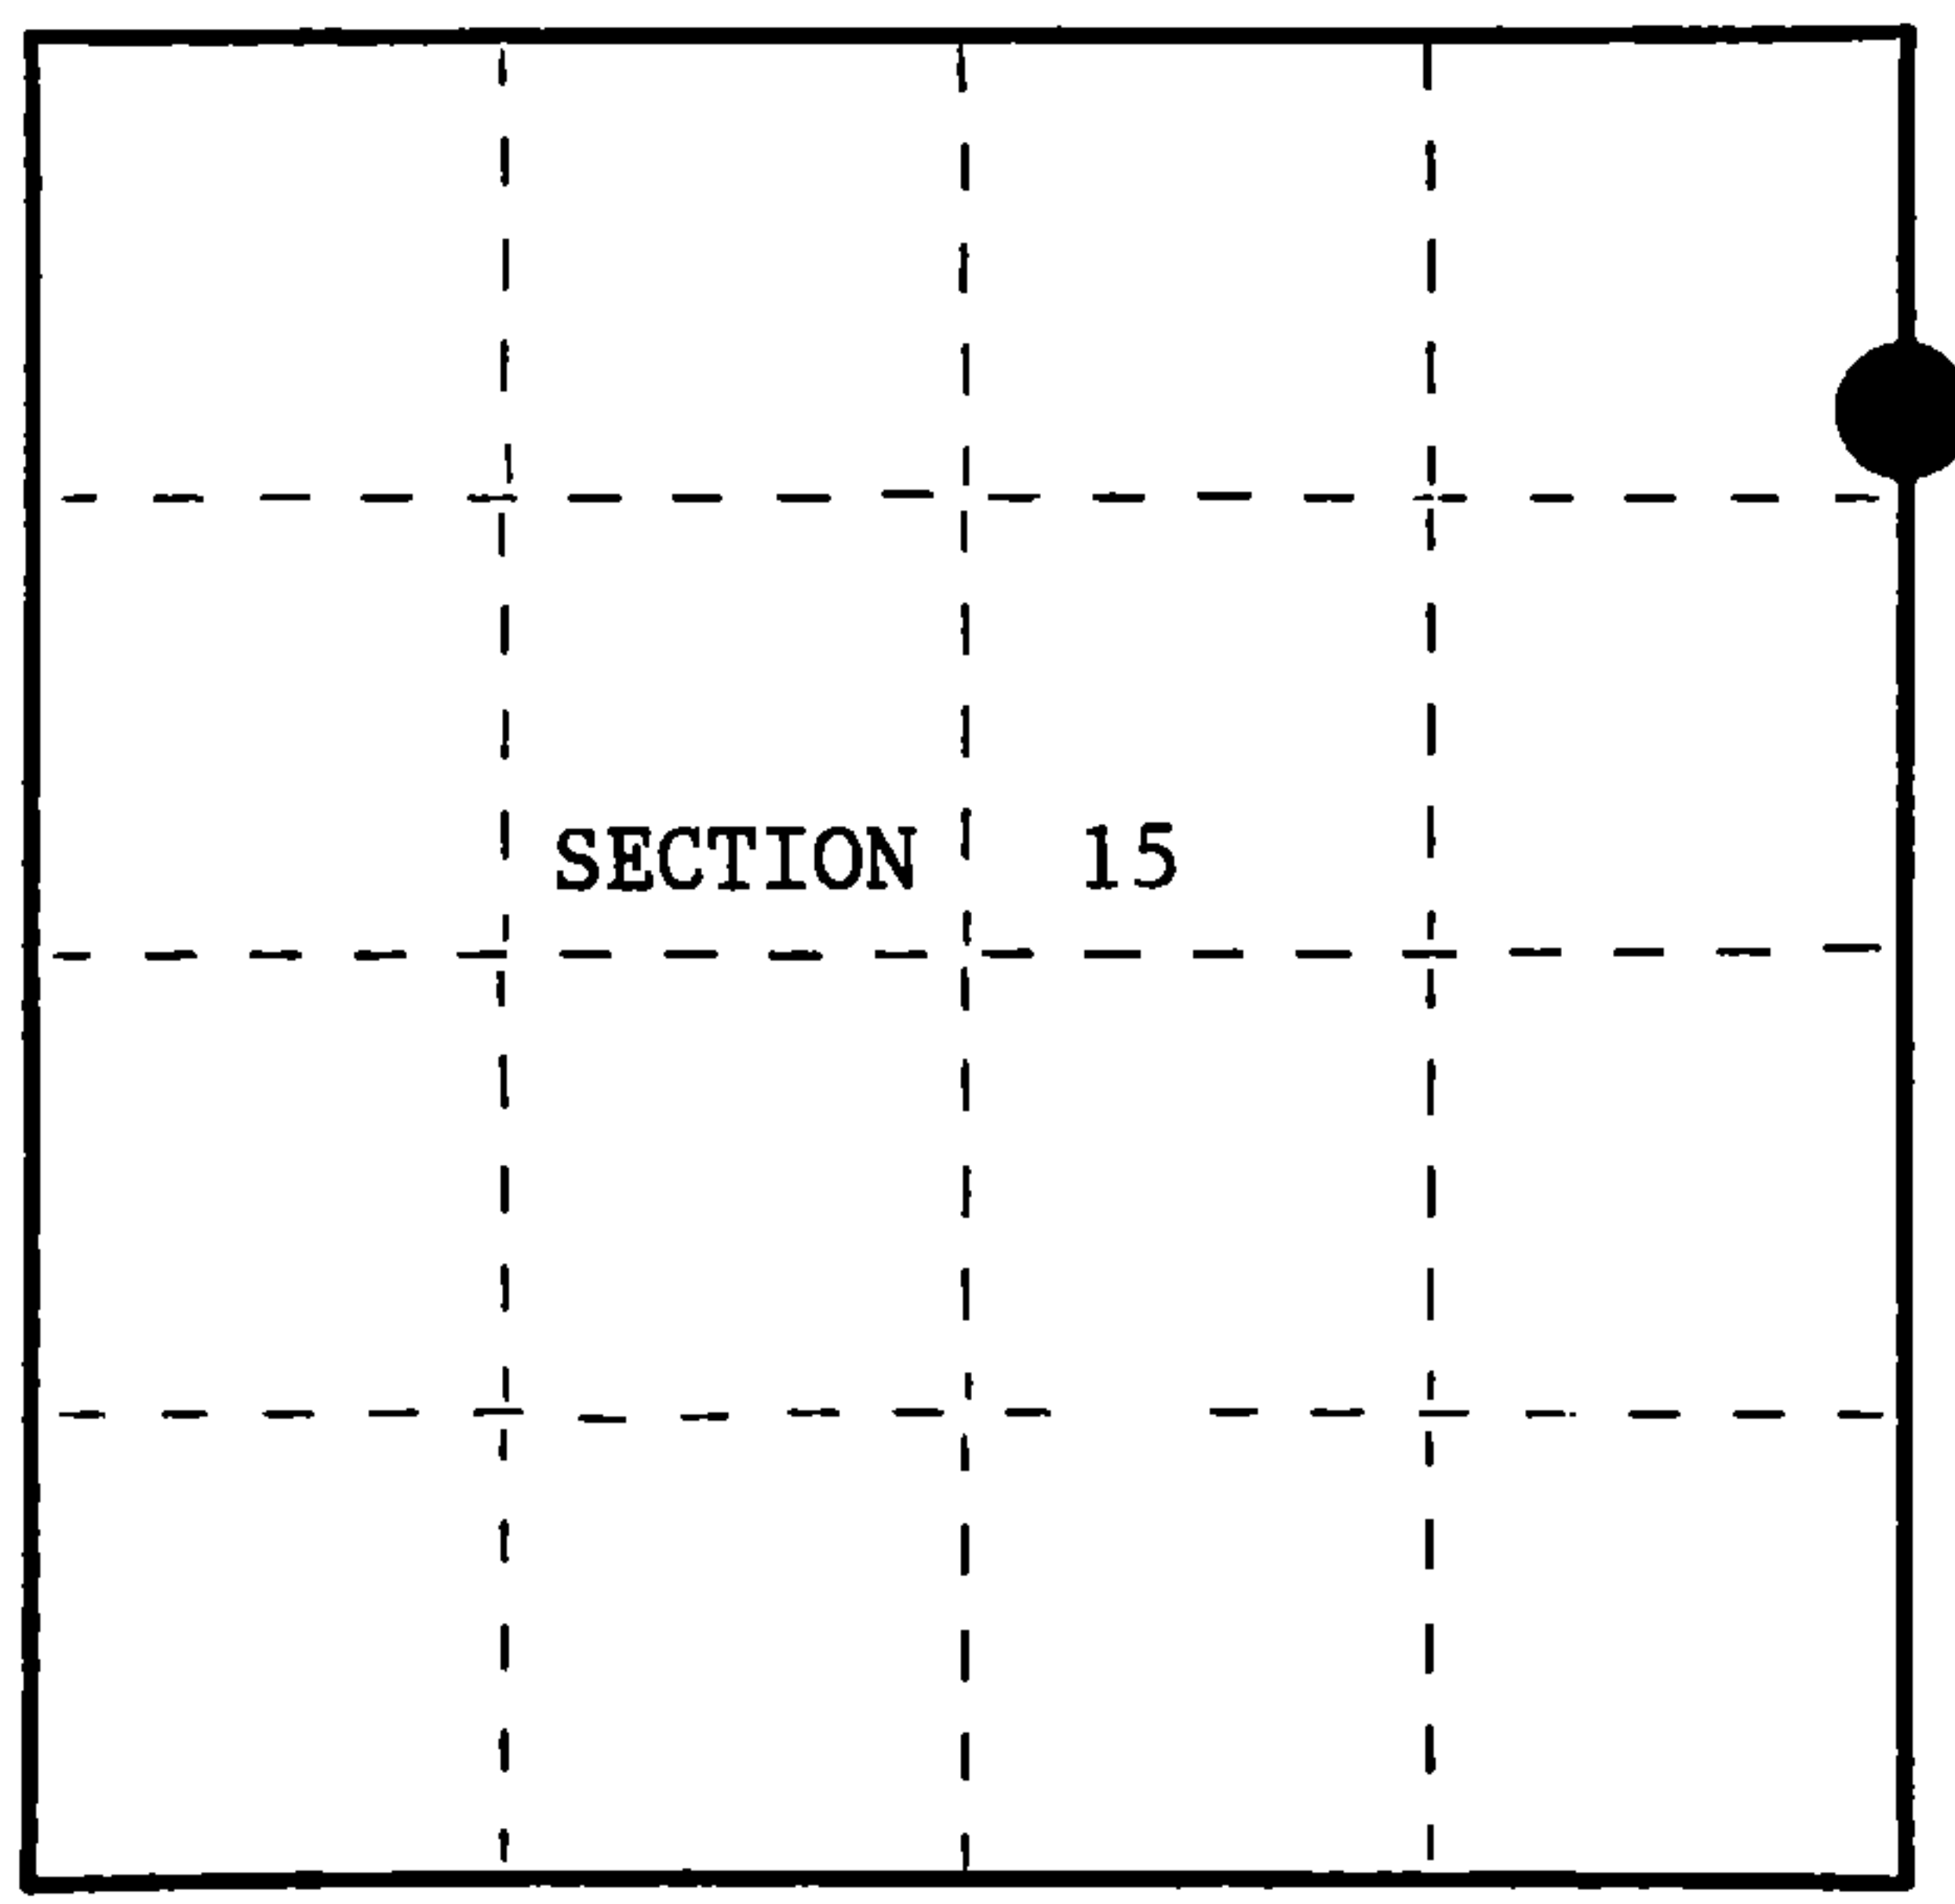

○ = Corner monument restored.

History of original corner establishment:

Original corner was established by Wm. E. Daugherty, Deputy Surveyor  
in June 1865 in the survey of the subdivision of T41N, R13 E.

Original Bearing Trees:	Fir	7"	N27°W	38	1ks.
	Fir	9"	S04°E	5	1ks.

Description of corner evidence found:

Found 2" Dia. concrete monument set by Guy Veal in 1942 with a brass  
cap stamped to identify the corner.

Recovered Bearing Trees:	Twin W. Birch	16"	S45°W	15.77 feet
	Poplar Stub	18"	S01°E	130.35 feet

Description of monument and accessories I established to perpetuate the original location of this corner.

Blazed and scribed the following new corner references:

Red Maple	6"	S24°E	7.54 feet
Balsam	10"	N32°W	11.08 feet
Red Maple	6"	N87°W	32.5 feet

Steel sign post set 1.5 feet NW.

Dated at Crandon, Wis., this 10th day of October, 19.85

Signature John C. Schulke Title R.L.S. Registration No S-1665  
(County Surveyor, Registered Land Surveyor, or other duly authorized official)

Office of Register of Deeds, County of Forest, I hereby certify that the within  
instrument was filed in this office for record on the 21st day of November, 19.85  
at 1:10 o'clock P. M.

Paul Aschenbrenner  
(Register of Deeds)

By Deputy

FORM NO. 985-A  
H.C. Miller Company

Stock No. 26273  
DOCUMENT NUMBER 129278



44113153100

(e) Describe any material discrepancy between the location of the corner as restored or reestablished and the location of that corner as previously restored or reestablished by distance and direction. Show the discrepancy on the plan view drawing under (d), above. Show the distances between the corner as previously restored or reestablished and (1) the corner as restored or reestablished, and (2) to at least 2 of the witness monuments shown on the drawing in (d), above.

NONE

(f) Was the corner restored through acceptance of (1) an obliterated evidence location, or, (2) a found perpetuated location?

(g&h) Was the corner reestablished through lost corner proportionate methods? If so, show the method, including the directions and distances to other public land survey corners used as evidence or used for proportioning in determining the corner location?

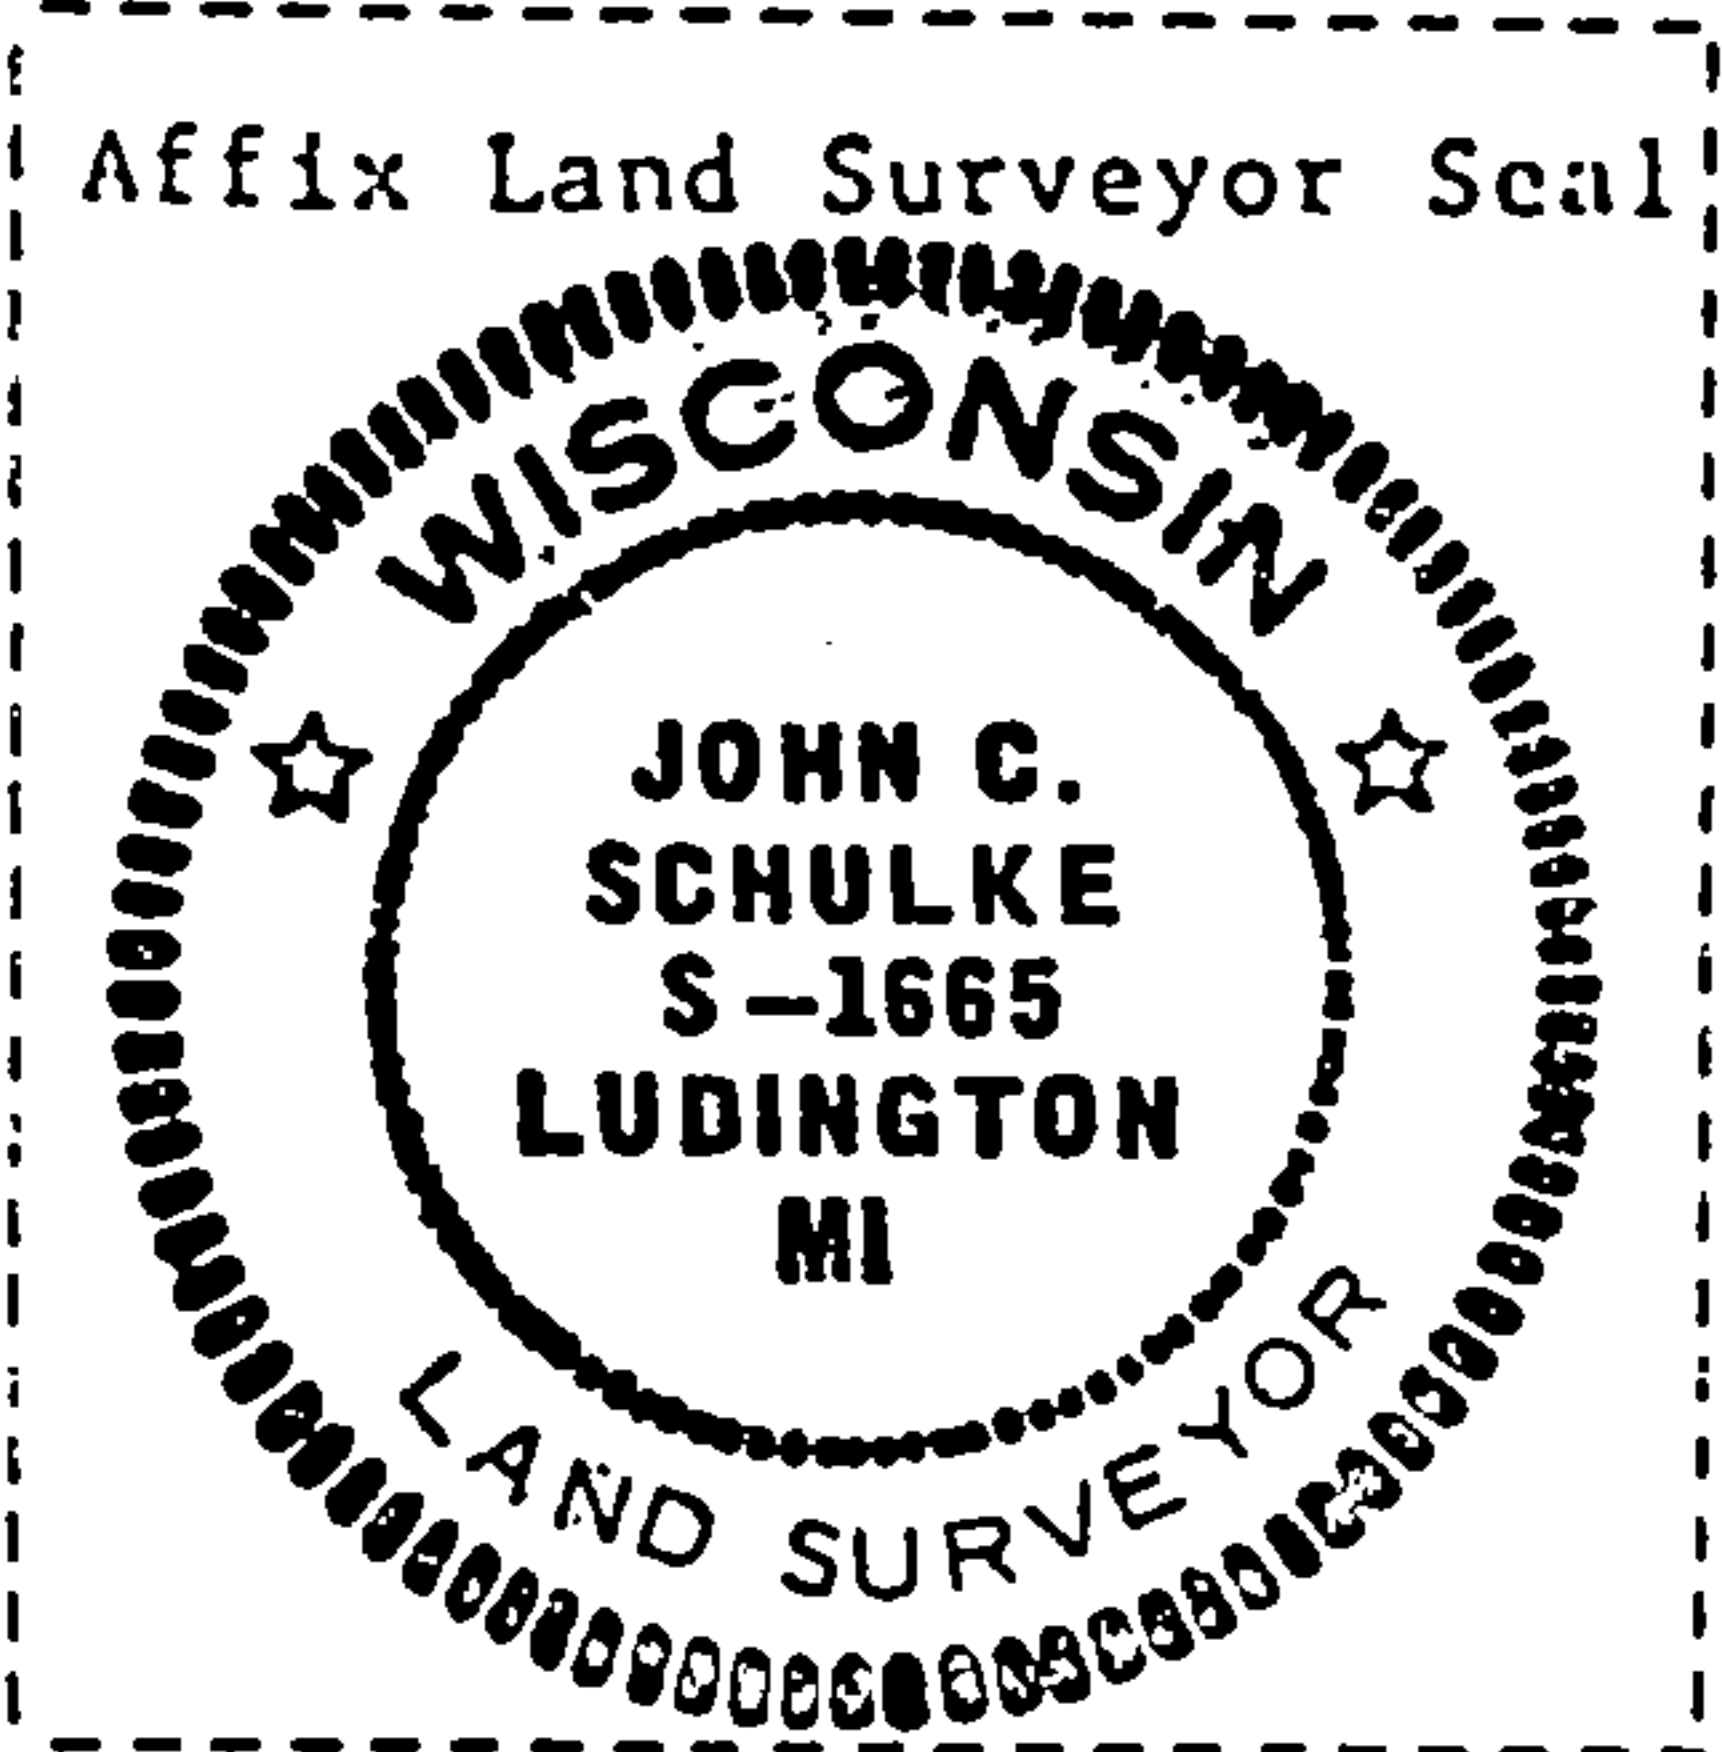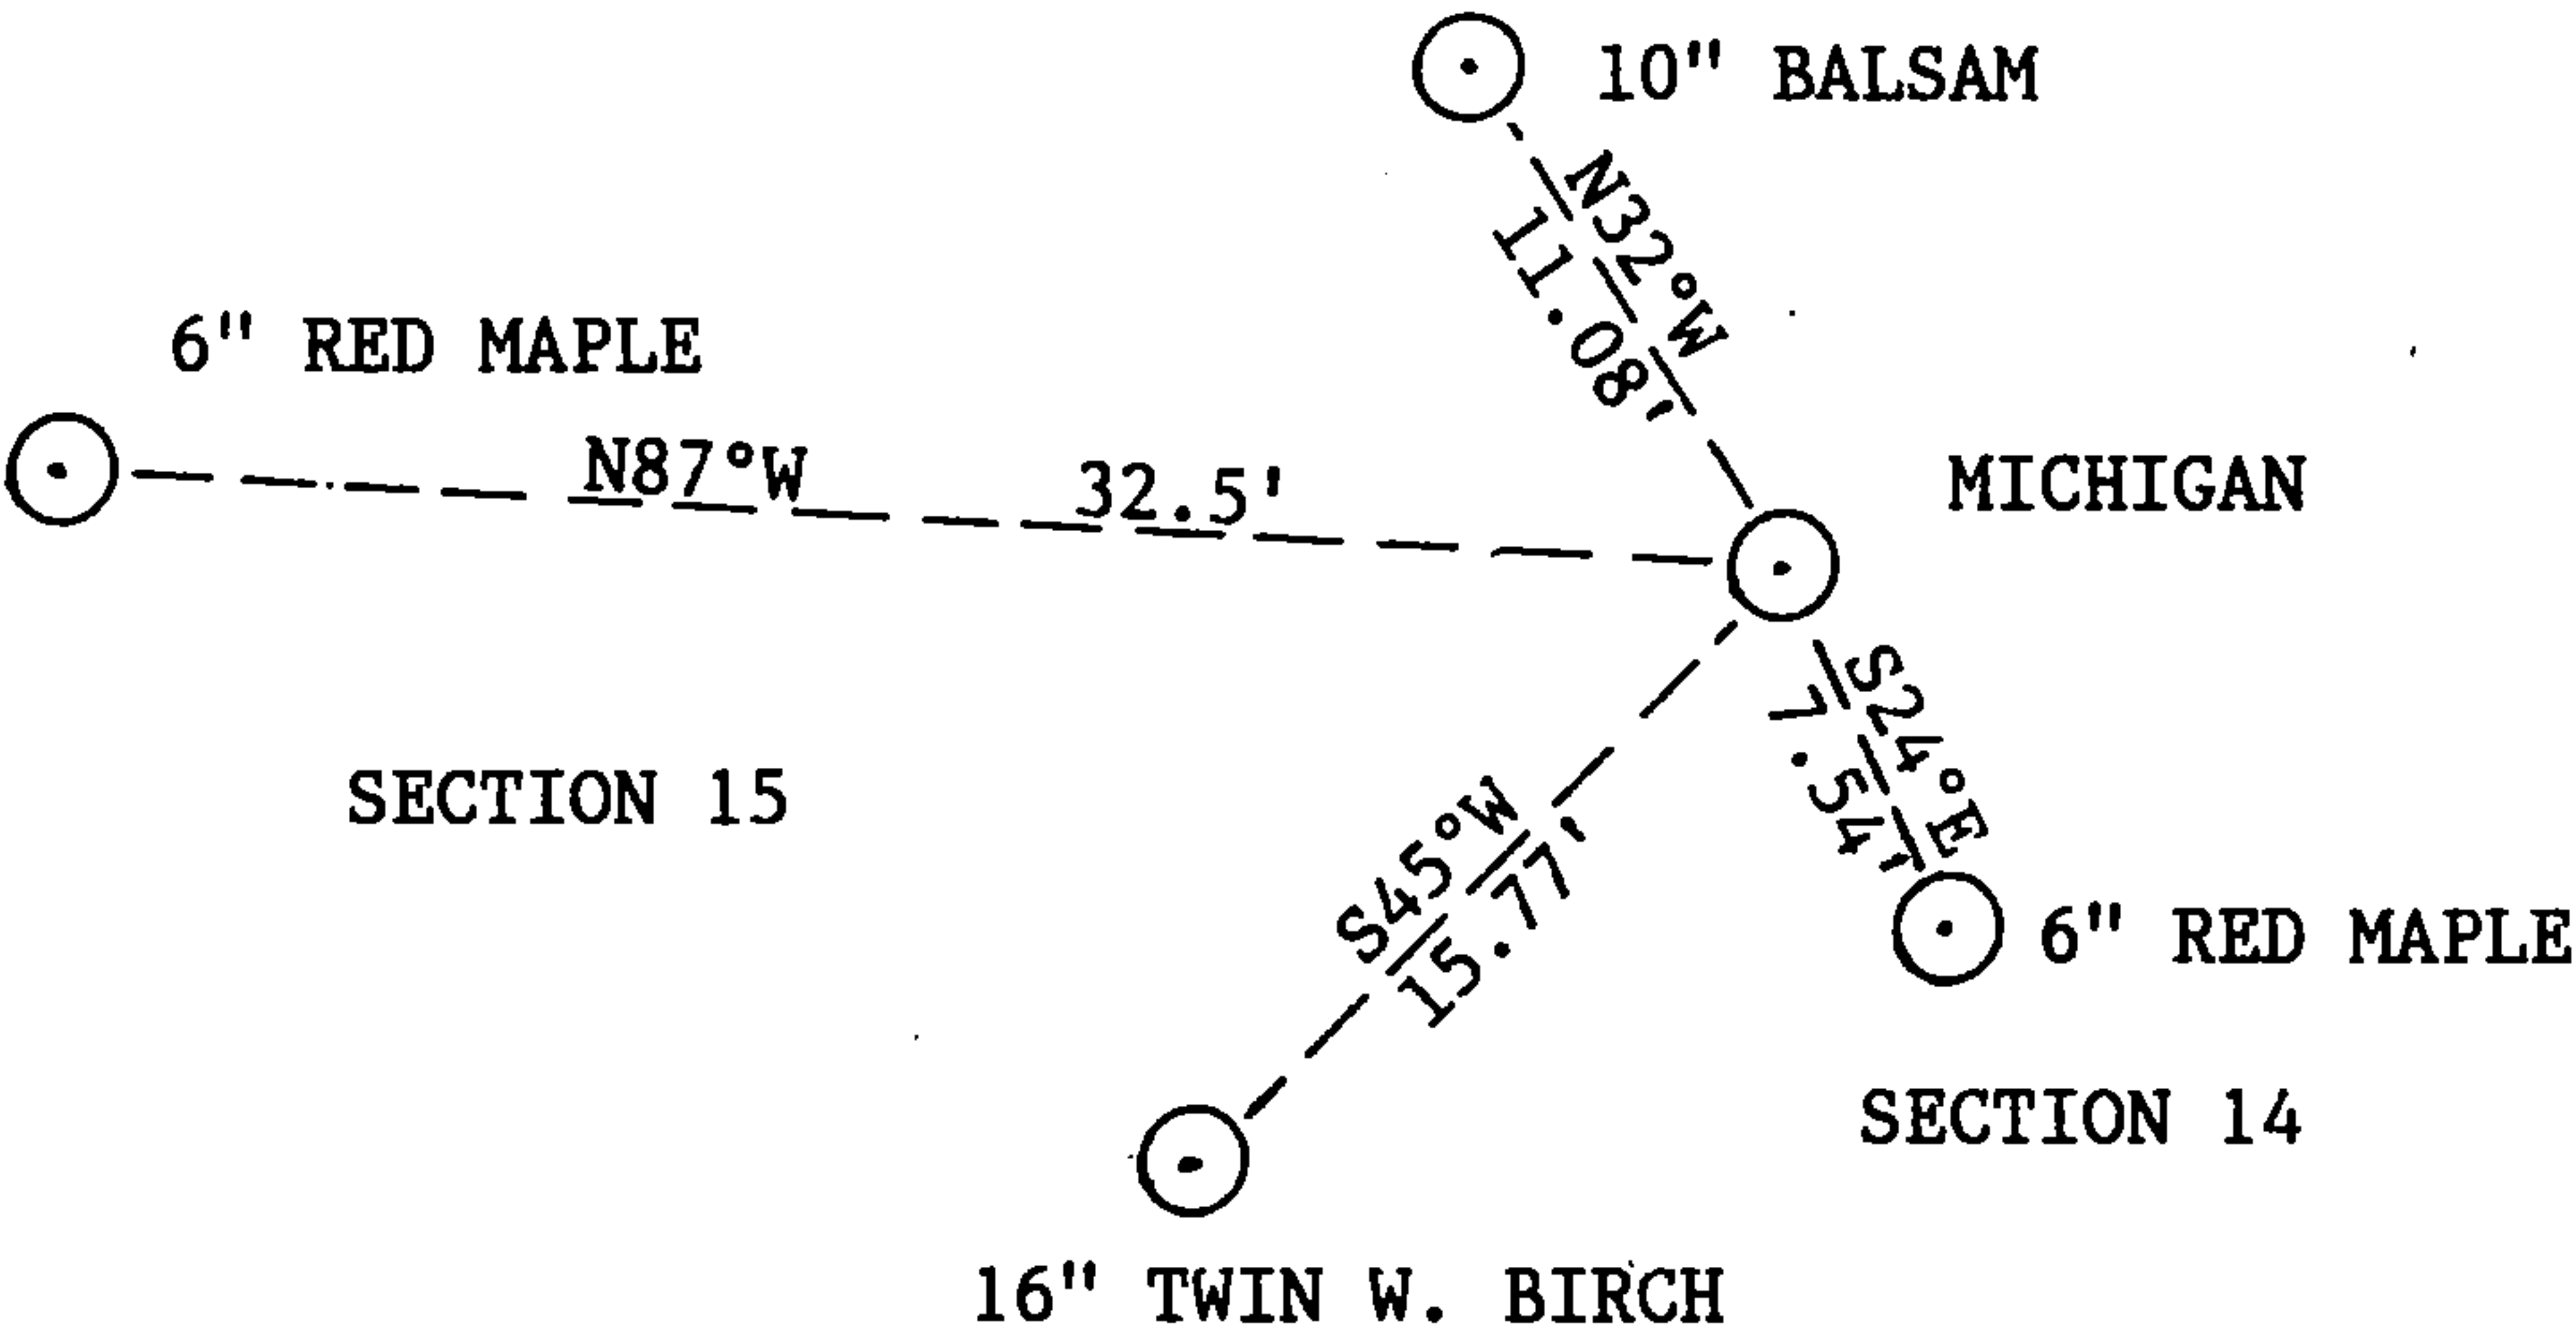

(i) I, John C. Schulke, R.L.S.  
(type or print name) certify that the corner location shown on this record was determined by me or under my direction and control and that this U.S. Public Land Survey Monument Record is correct and complete to the best of my knowledge and belief.

John C. Schulke October 10, 1985  
Signature Date