

## CERTIFIED LAND CORNER RESTORATION

State of Wisconsin

County of Forest

ss.

I Jean F. Resvick, do hereby certify that on the 15th day of April, 19 68,  
I found evidence of the West Quarter corner of Sec. 15  
Township 41 North, Range 13 East, Fourth Principal Meridian, as described  
hereon; and that from this evidence I established ~~a new monument and~~ accessories as described hereon to per-  
petuate the ~~original~~ location of this corner:


## Description of original monument and accessories and subsequent restorations:

Set by Wm. E. Daugherty in 1865. A wood post from which the following  
bear: A sugar, 12", S62°, 14 lks. A Linn, 8", N11°W, 22 lks.

Dependent resurvey in 1942 by Guy R. Veal. At proportionate  
distance set concrete monument 24" long, 6" dia., with brass  
cap marked:

From which:

A Maple, 5 ins. dia., bears N11° 15'E, 44 lks.  
A Balsam, 4 ins. dia., bears N85°W, 12 lks.

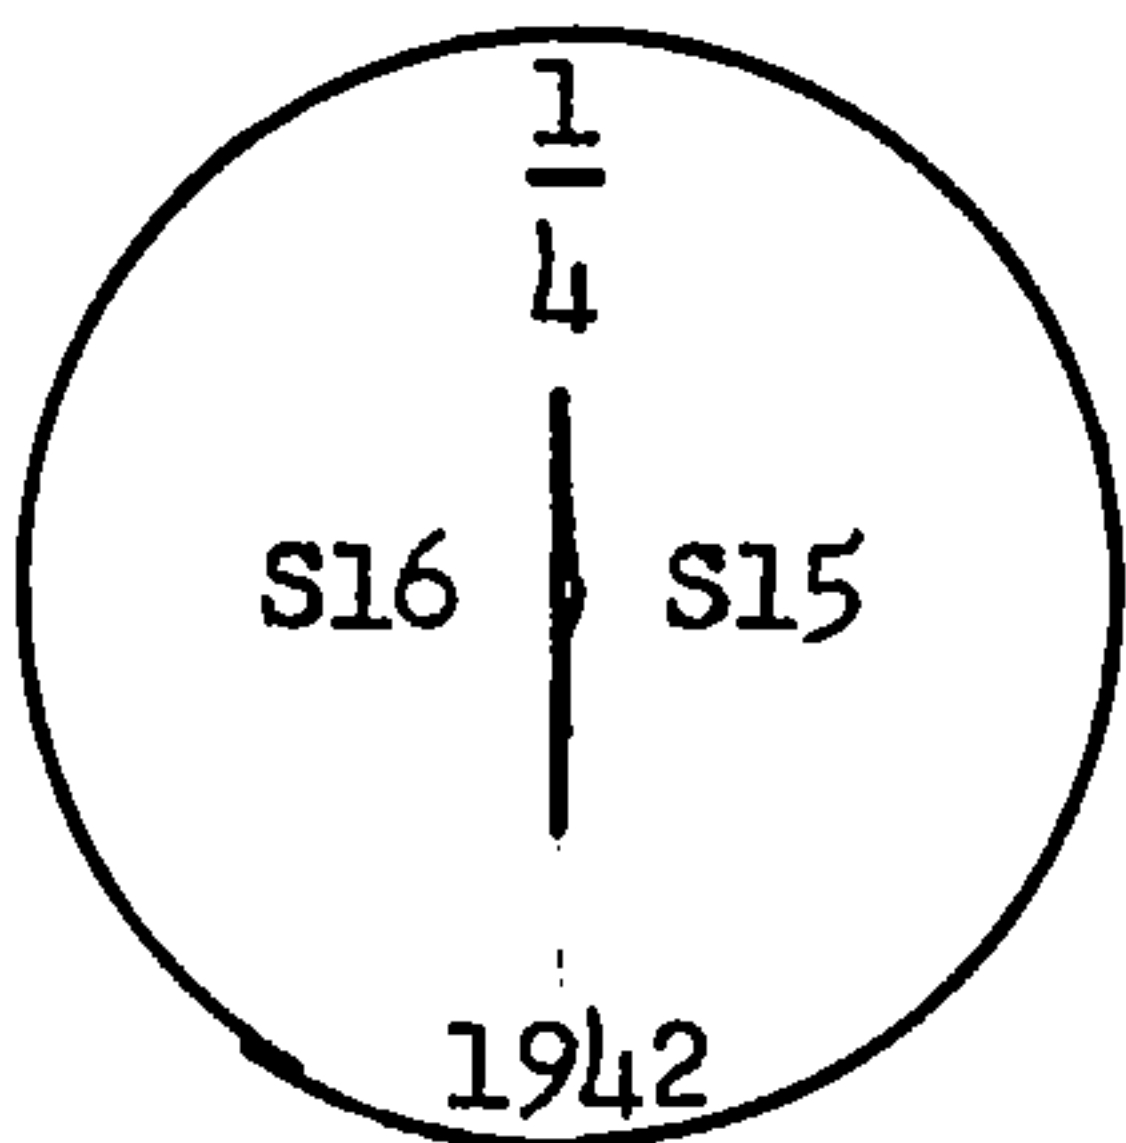

## Description of corner evidence found:

Monument as described above.

A Maple, 8 ins. dia., N11° 15'E, 28.80 ft.

A Balsam, 9 ins. dia., N85°W, 7.60 ft.

Description of ~~monument and~~ accessories I established to perpetuate the original location of this corner:

Blazed and scribed the following new bearing tree:

A spruce, 4 ins. dia., N81°W, 44.51 ft., 67.44 lks.

Center line of North-South road is 29 ft. West of monument.

Set 4" x 4" x 7' long cedar post 1 ft. west of monument.



Resident witnesses.....

Dated at Rhinelanders Wisconsin, this 13th day of May  
19 68.

Signature Jean F. Resvick Title Cadastral Surveyor  
(County Surveyor, Registered Land Surveyor, or other duly authorized official)


Surveyors Registration No. S-802DOCUMENT NO. **94559**Office of Register of Deeds County of Forest

I hereby certify that the within instrument was filed in this office for record  
on the 14th day of May, 19 68, and was filed in Book  
No. I Page No. L-13 of County Records. at 10:00 AM.

Signature Eugene Stetson Title Register of Deeds

Township 41 North, Range 13 East, Section 15, Index No. L-13, Page No. 13

44113162000

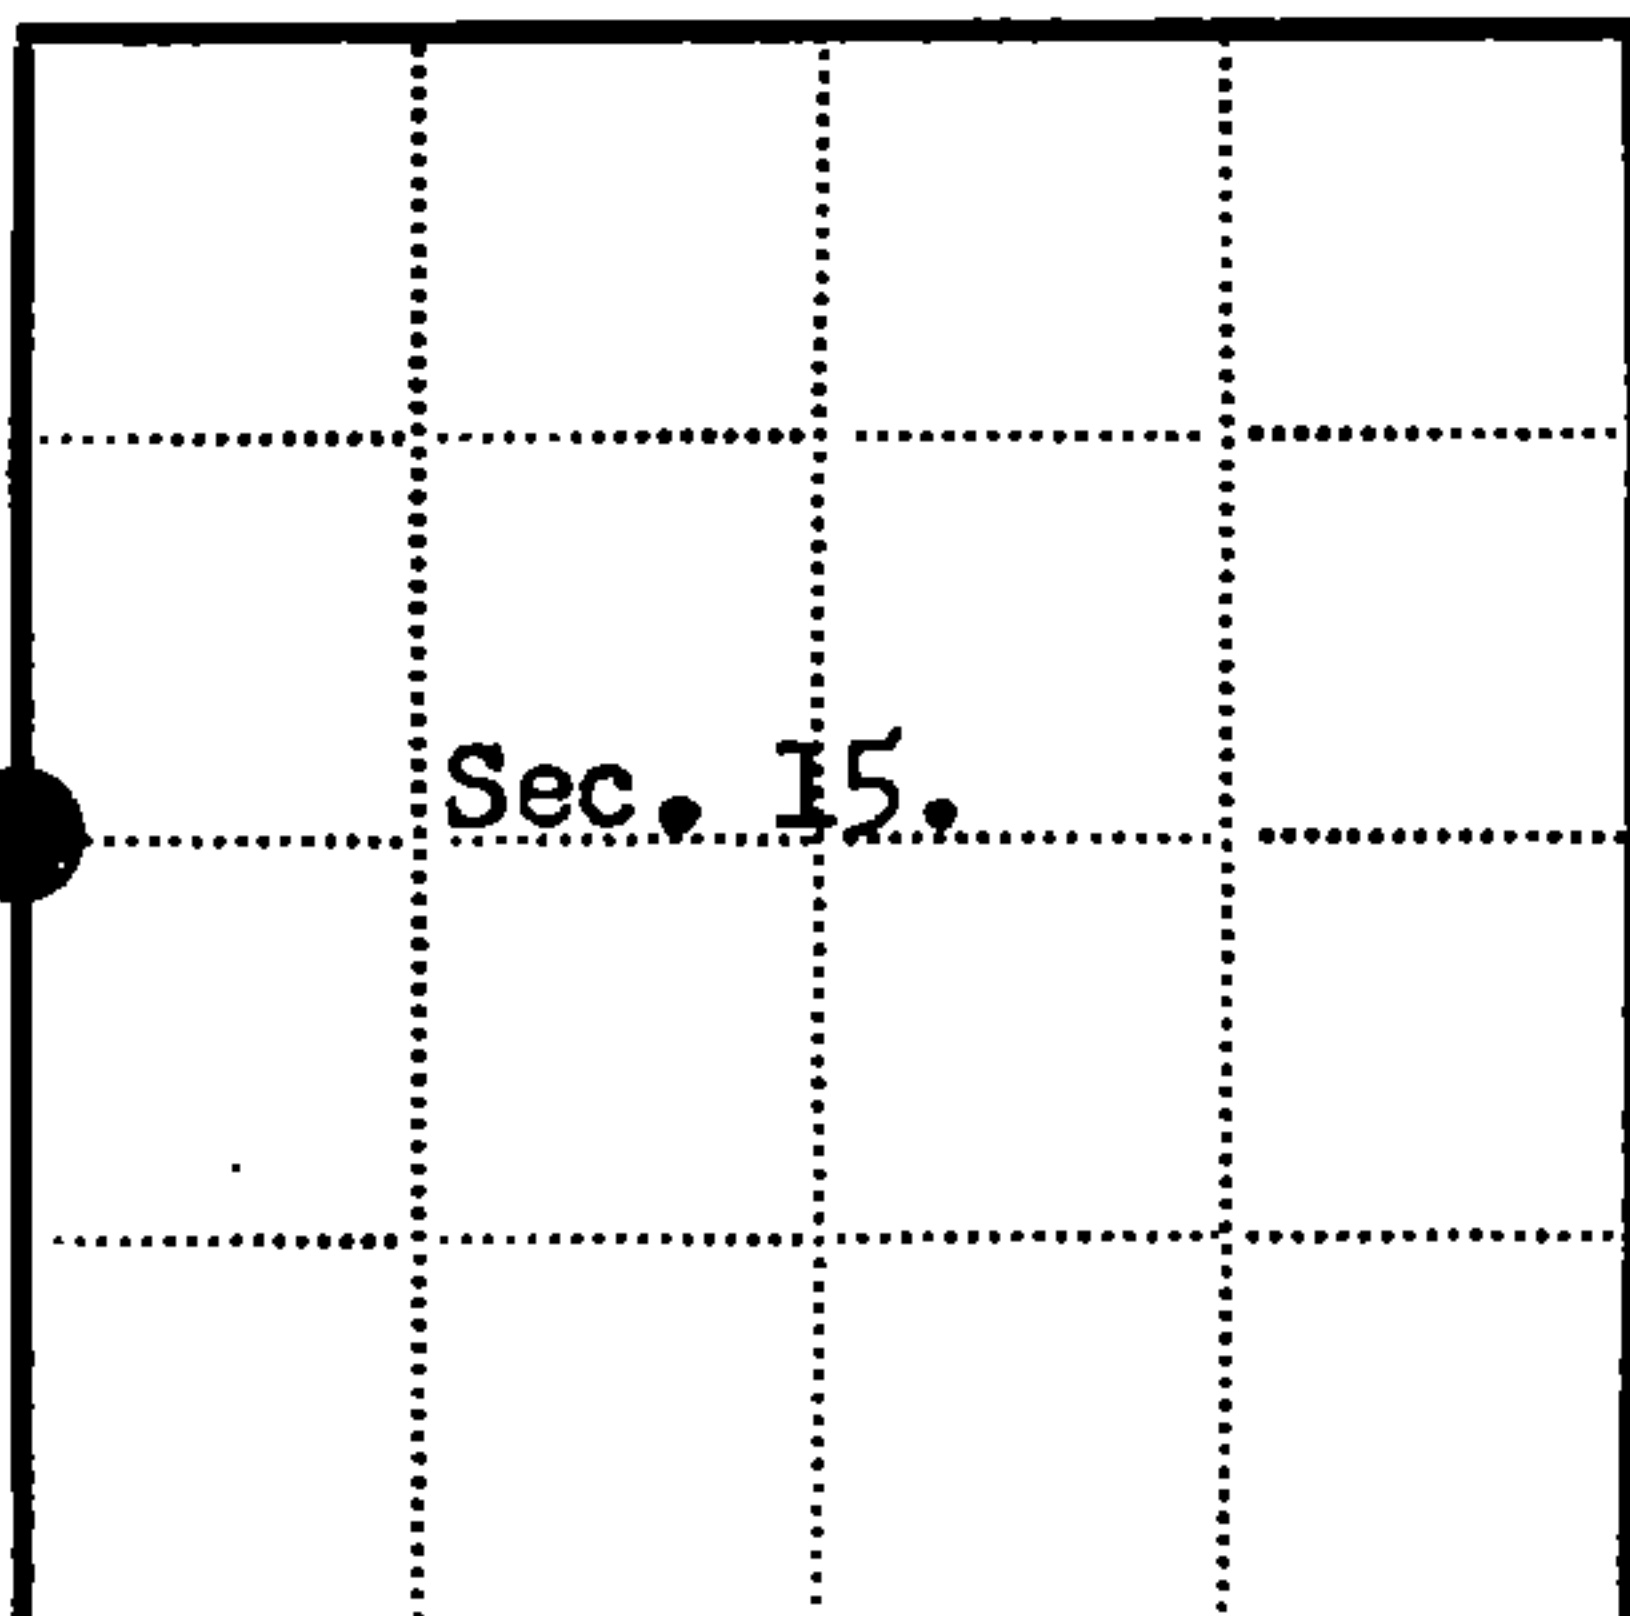

● = Corner monument restored

□ =