

## CERTIFIED LAND CORNER RESTORATION

State of Wisconsin

County of Forest

} ss.

I Jean F. Resvick, do hereby certify that on the 4 day of June, 19 79,  
I found evidence of the Northeast Section corner of Section 30  
Township 41 North, Range 13 East, Fourth Principal Meridian, as described  
hereon; and that from this evidence I established a new monument and accessories as described hereon to per-  
petuate the original location of this corner:

## Description of original monument and accessories and subsequent restorations:

Dependent Resurvey in 1942 by Guy R. Veal.

Located corner by proportional position.

Set a concrete monument, 24 inches long, 4 inches in diameter,  
with brass cap marked T41N, R13E, S19, S20, S30, S29, 1942

Poplar 6, bears N23E, 43 lks.

Hemlock 14, bears S70E, 101 lks.

Maple 18, bears S80 3/4W, 57 lks.

Maple 16, bears N53 3/4W, 98 lks.

## Description of corner evidence found:

Monument as described above

Hemlock 18, S70E, 66.7 feet

Maple 19, S81W, 37.6 feet

Maple 14, Snag, N54W, 64.7 feet

Corner is in bottom of small round depression



## Description of monument and accessories I established to perpetuate the location of this corner:

Blazed and scribed the following new bearing trees:

White pine 5, N41E, 16.83 feet

White pine 6, S5E, 48.02 feet

Set steel sign post 0.5 feet NE of monument

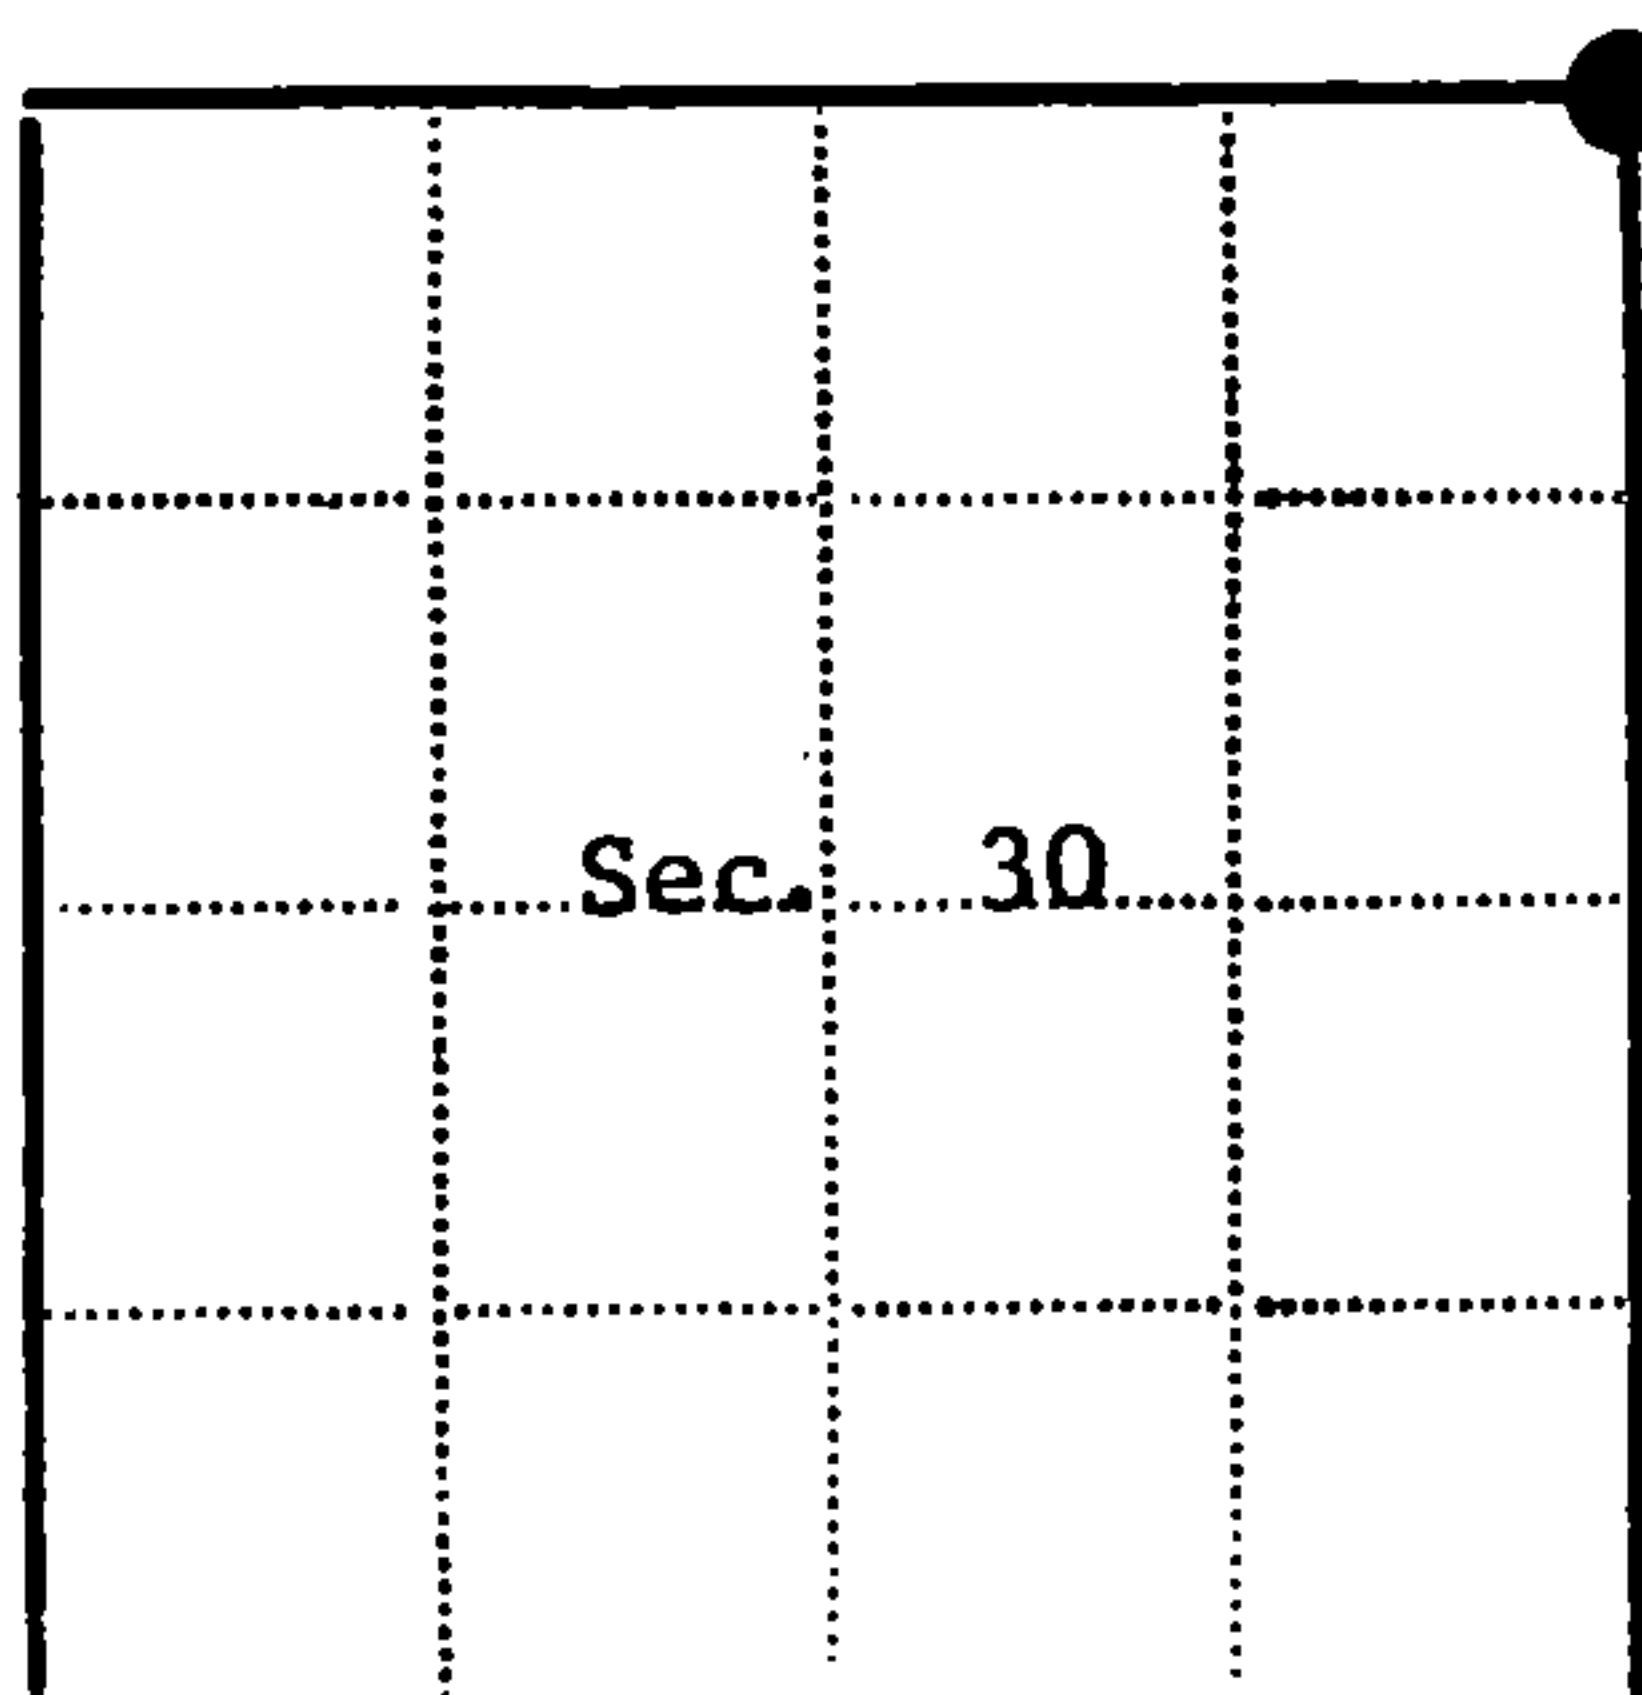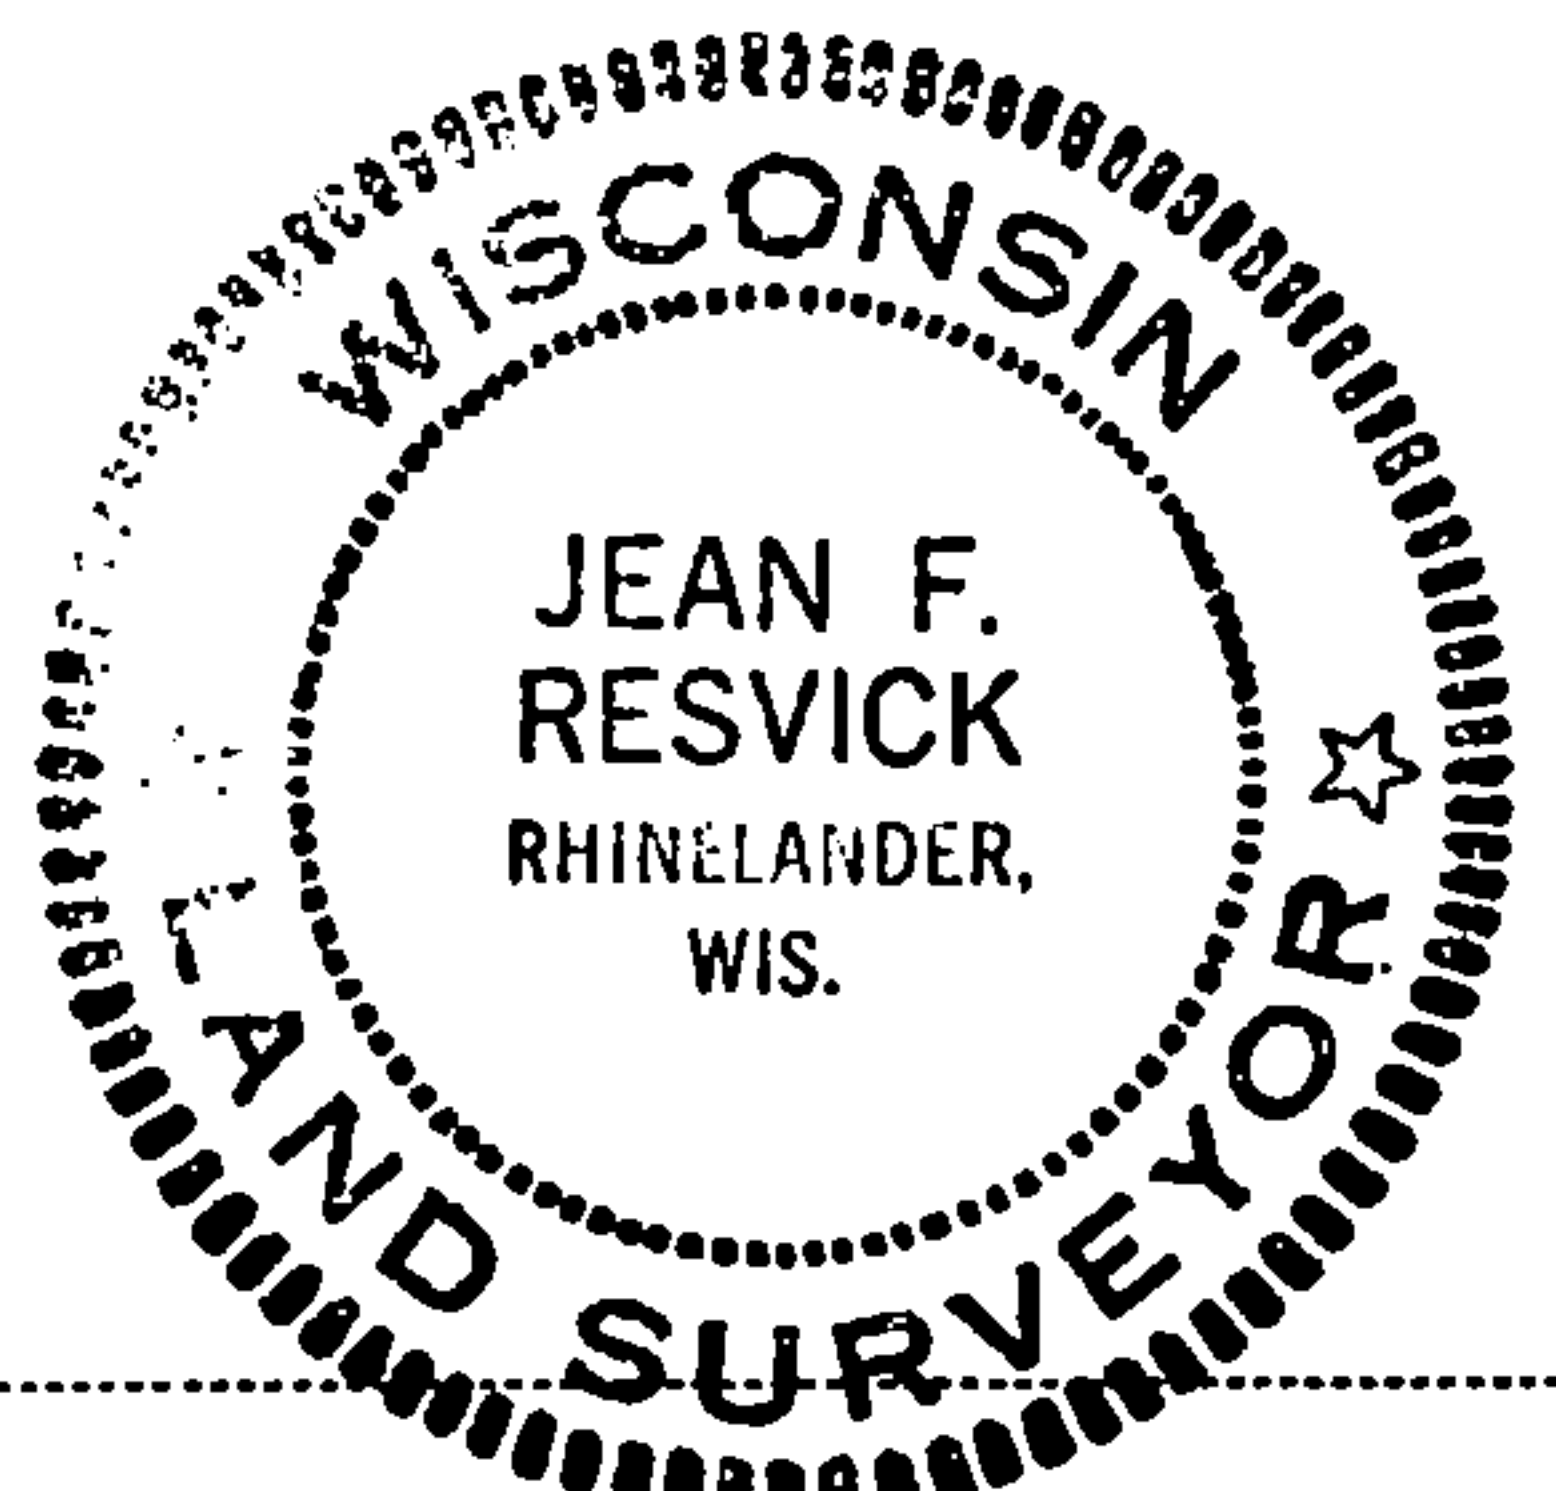

● - Corner monument restored

□ -

Resident witnesses

Dated at Rhinelanders Wisconsin, this 8 day of June  
1979.Signature Jean F. Resvick Title Land Surveyor  
(County Surveyor, Registered Land Surveyor, or other duly authorized official)Surveyors Registration No. S-802 DOCUMENT NO. **118087**Office of Register of Deeds County of ForestI hereby certify that the within instrument was filed in this office for record  
on the 9th day of June 1980, and was filed in Book  
No. \_\_\_\_\_ Page No. \_\_\_\_\_ of County Records.Signature Sharon Mueller Title DeputyTownship 41 North, Range 13 East, Section 30, Index No. R-5, Page No. \_\_\_\_\_

44113190000

R  
5