

## CERTIFIED LAND CORNER RESTORATION

State of Wisconsin

County of Forest

ss.

I Jean F. Resvick, do hereby certify that on the 10th day of April, 1970, I found evidence of the south quarter corner of section 21 Township 41 north, Range 13 east, Fourth Principal Meridian, as described hereon; and that from this evidence I established a new monument and accessories as described hereon to perpetuate the ~~original~~ location of this corner:

## Description of original monument and accessories and subsequent restorations:

Original survey in 1865 by Wm. E. Daugherty. Dependent resurvey in 1942 by Guy R. Veal. At a proportionate distance set a concrete monument 24 inches long, 4 inches diameter. With an iron post 22 inches long and 1 inch diameter embedded in center with a brass cap marked:

From which the following trees bear:

Spruce, 10" diameter, bears N80°30'W, 35 1/2 lks.  
 Spruce, 8" diameter, bears S43°30'W, 10 1/2 lks.

1 S 21  
4 S 28

## Description of corner evidence found:

Found monument as described above.

Spruce, 16 inches diameter, bears N82W, 23.70 ft.



Spruce stump, bears S47W, 68 ft., scribing found in remains.

Description of ~~monument and~~ accessories I established to perpetuate the original location of this corner:

Blazed and scribed the following new bearing tree.

White pine, 15" diameter, bears S27W, 40.05 ft.

Set steel sign post 0.8 ft. south of the monument.

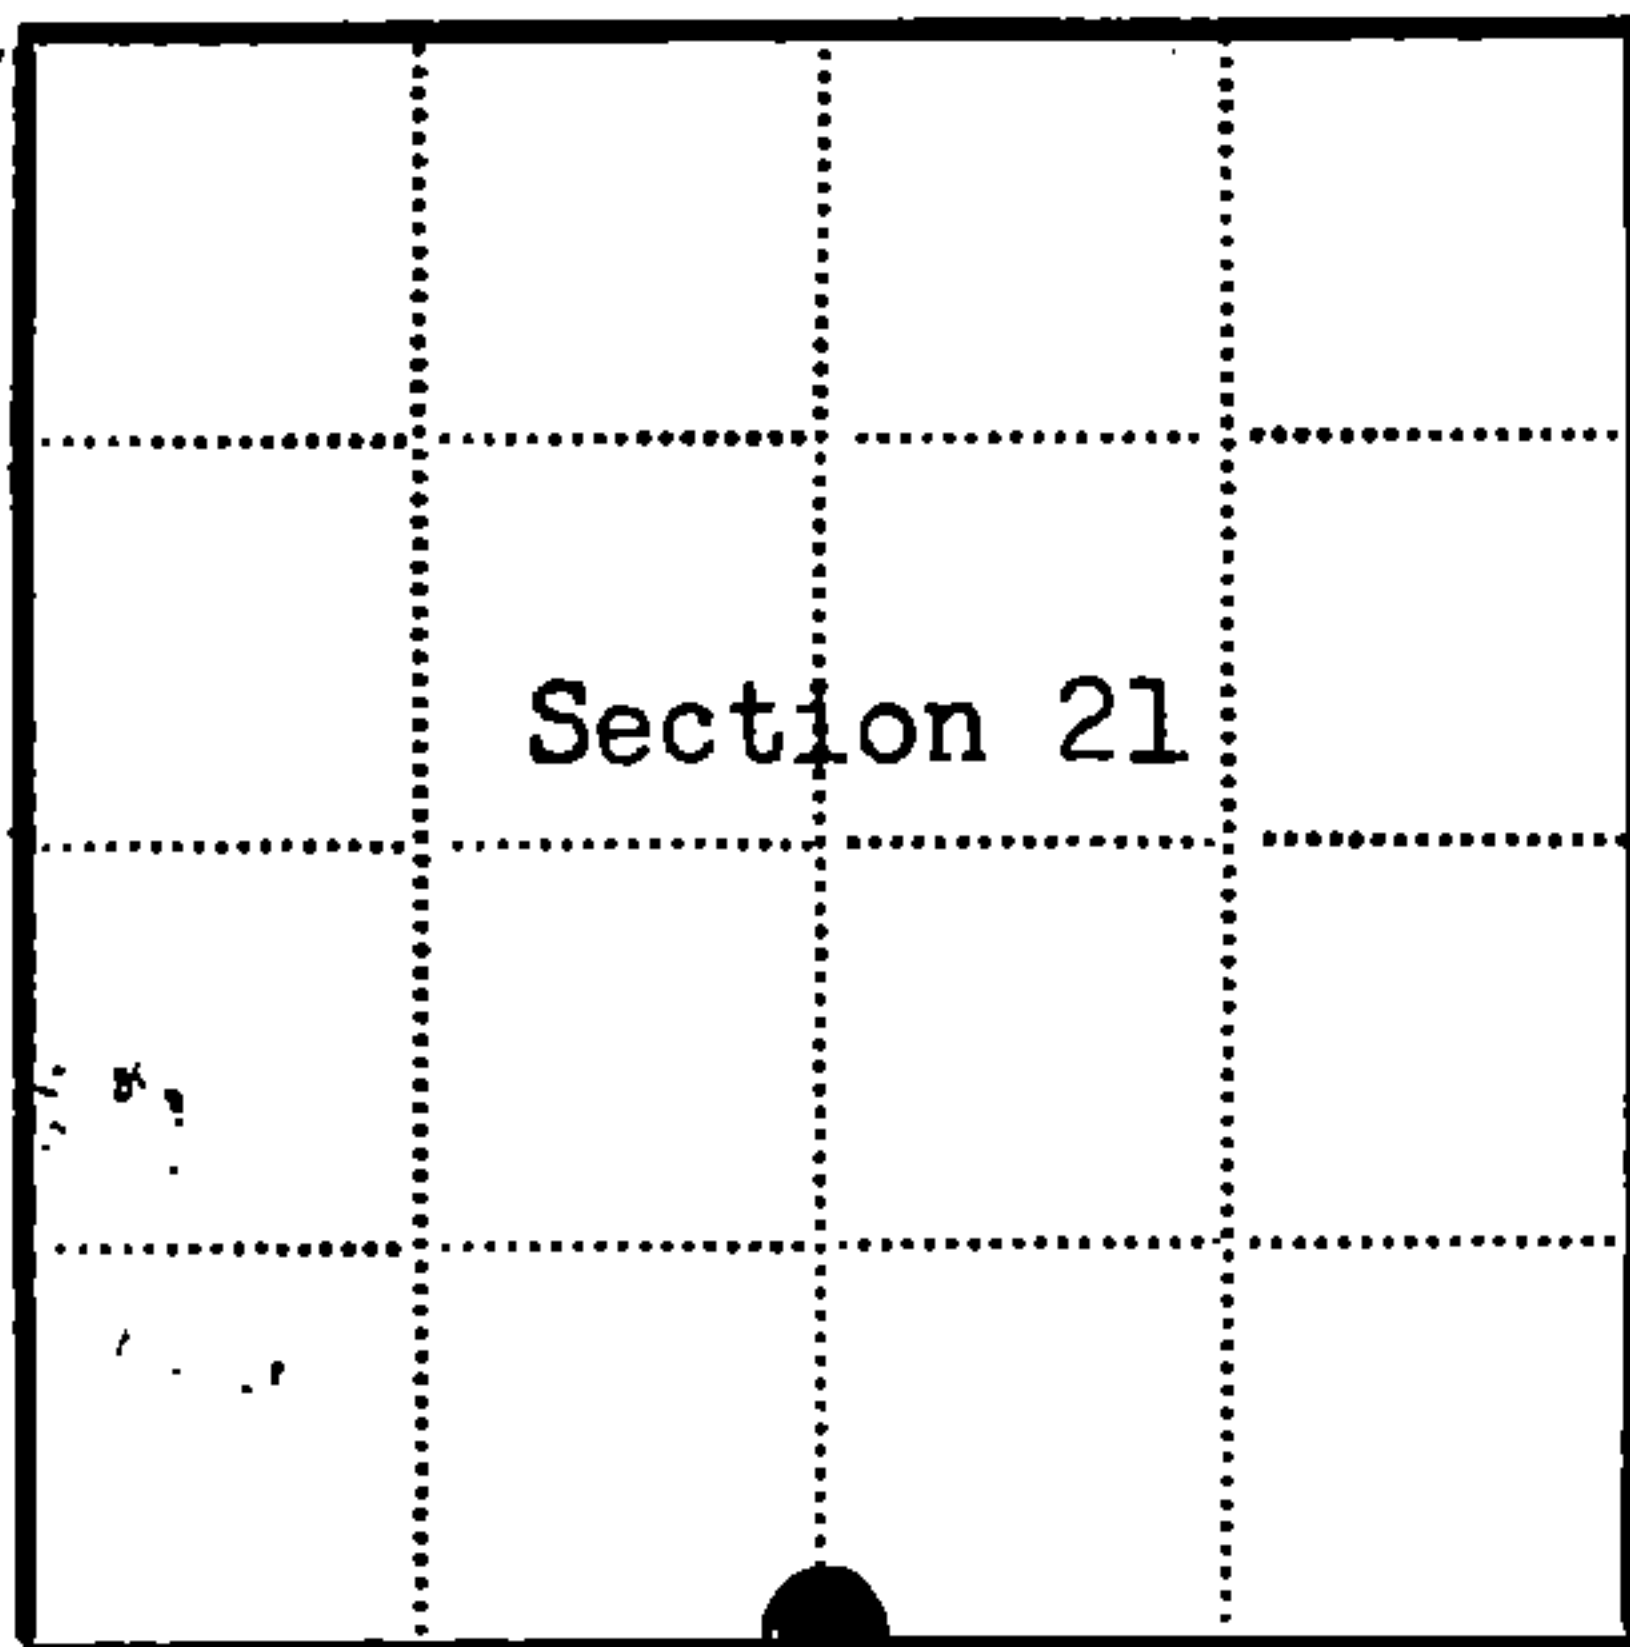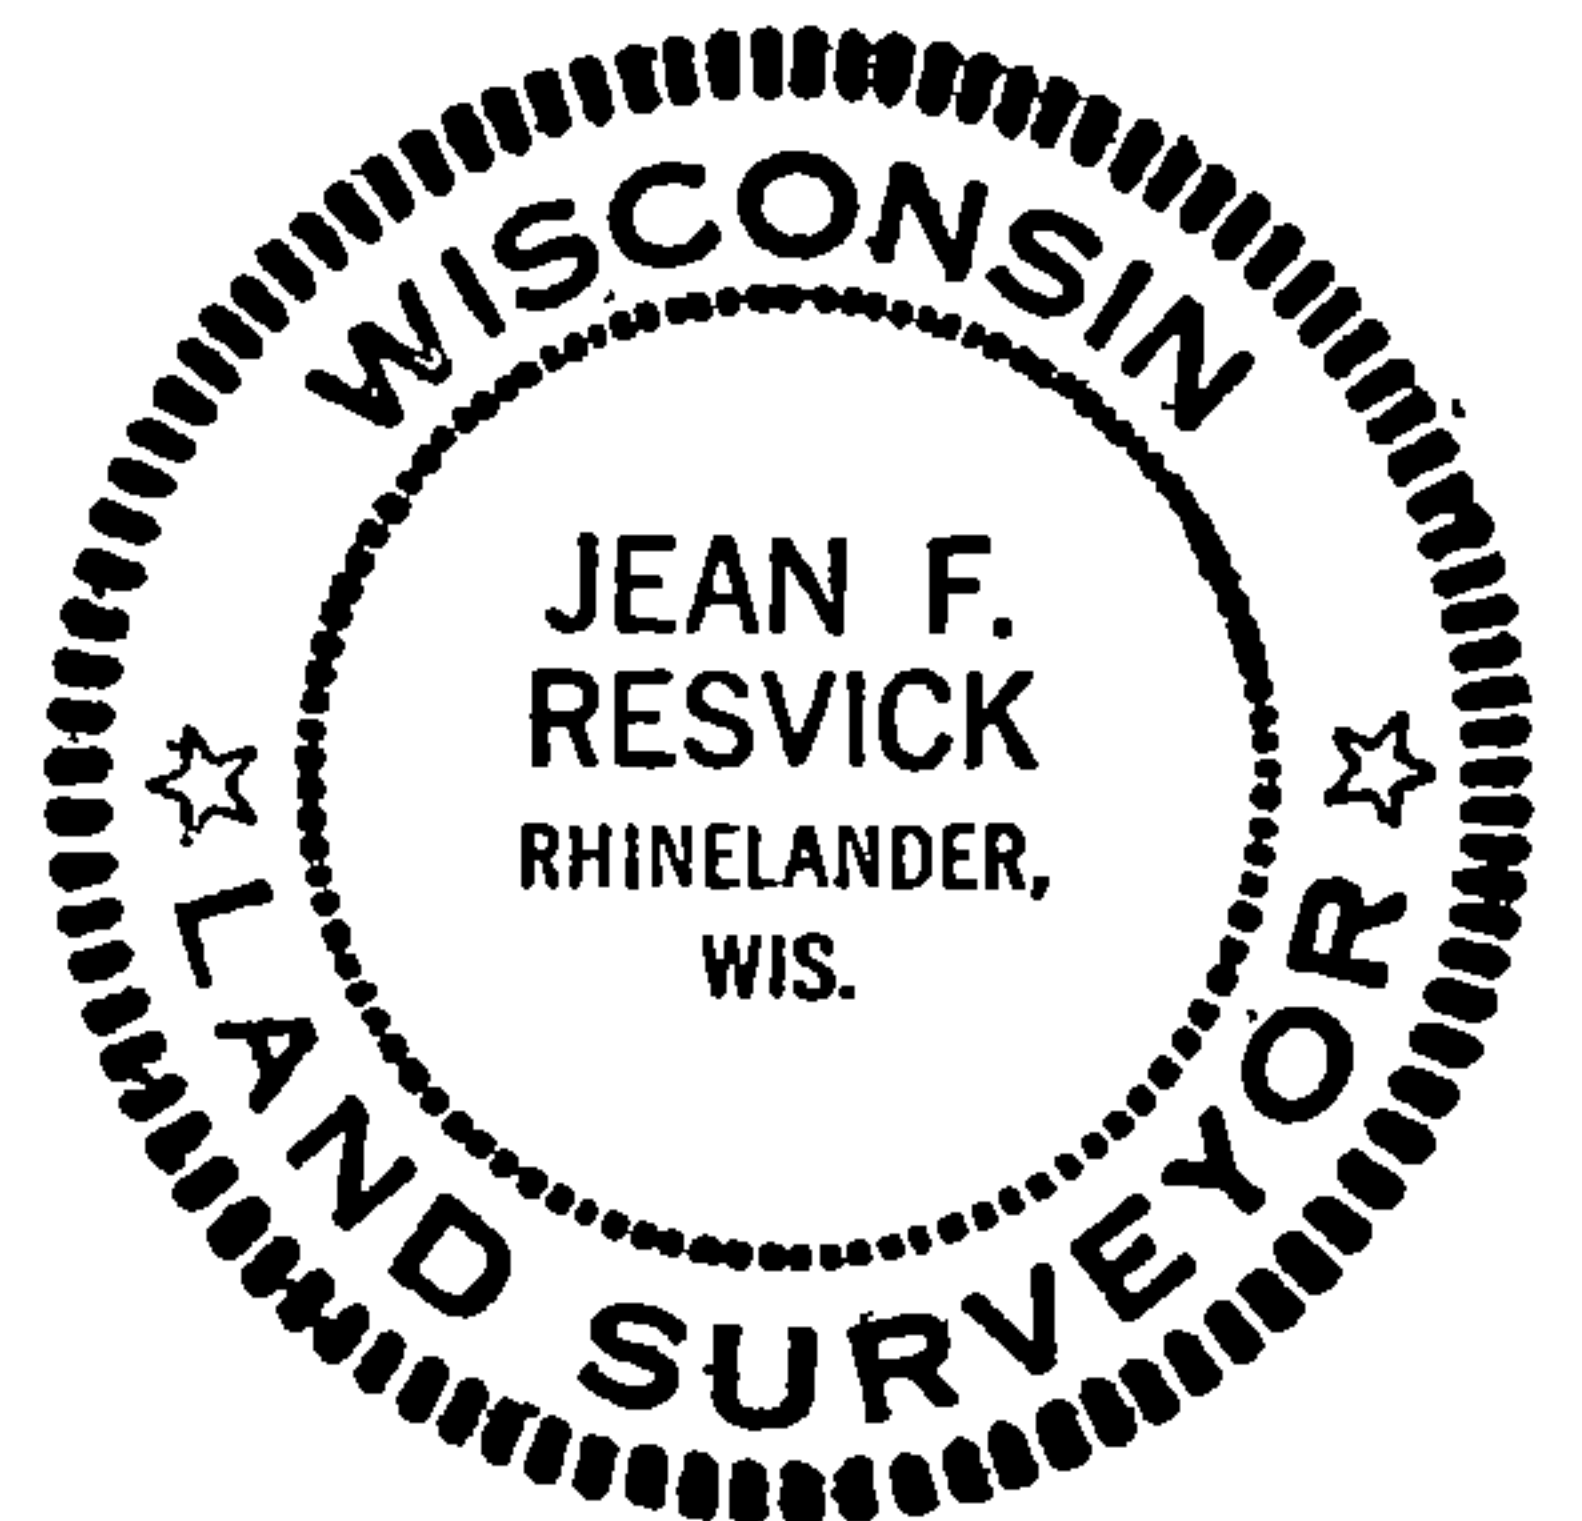

● = Corner monument restored

□ =

Resident witnesses

Dated at Rhinelander Wisconsin, this 18th day of May 1970.

Signature *Jean F. Resvick* Title Cadastral Surveyor  
 (County Surveyor, Registered Land Surveyor, or other duly authorized official)

Surveyors Registration No. S-802 DOCUMENT NUMBER 98071

Office of Register of Deeds County of Forest

I hereby certify that the within instrument was filed in this office for record on the 22nd day of May 1970, and was filed in Book No. Page No. R-11 of County Records.

Signature *Eugene Stutzman* Title Register of Deeds

Township 41 North, Range 13 East, Section 21, Index No. R-11, Page No.

44113210020

R11