

CERTIFIED LAND CORNER RESTORATION

State of Wisconsin

County of Forest

ss.

I Jean F. Resvick, do hereby certify that on the 3rd day of March, 1971, I found evidence of the South Quarter corner of Section 31 Township 41 North, Range 13 East, Fourth Principal Meridian, as described hereon; and that from this evidence I established a new monument and accessories as described hereon to perpetuate the original location of this corner:

Description of original monument and accessories and subsequent restorations:

Surveyed by Artemus Curtis in 1857.

Dependent resurvey by Guy R. Veal in 1941.

Set concrete monument 2 feet long, 6 inches in diameter, with brass cap marked, S.C., $\frac{1}{4}$ S31, 1941.

Spruce 11, N10°30'E, 76 lks.

Spruce 14, N 2W, 70 lks.

Description of corner evidence found:


Concrete monument as described above.

Spruce 15, N10°30'E, 76 lks.

Spruce 16, N 2W, 70 lks.

Description of monument and accessories I established to perpetuate the original location of this corner:


No new accessories added.

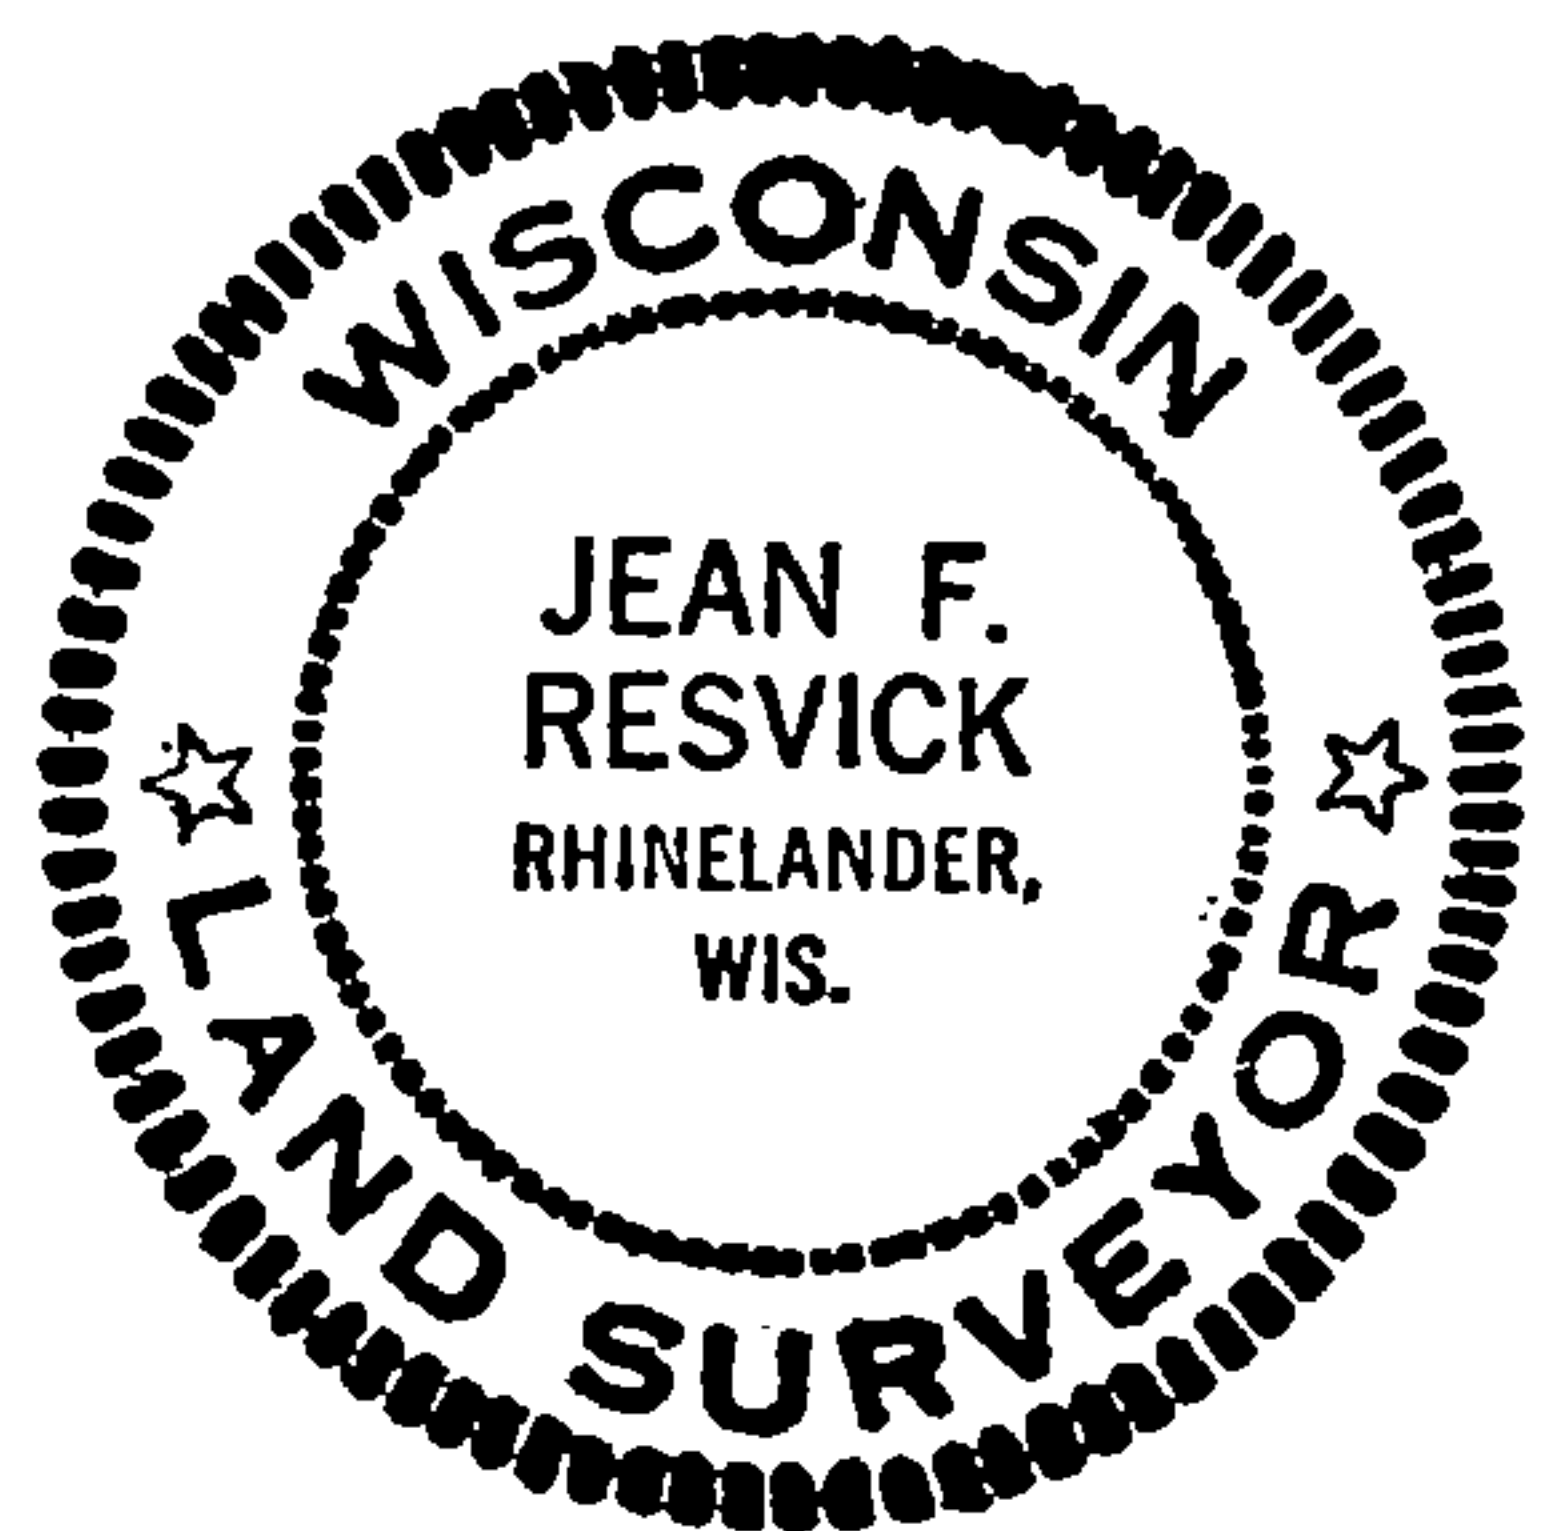

DOCUMENT NUMBER -----

102392

73

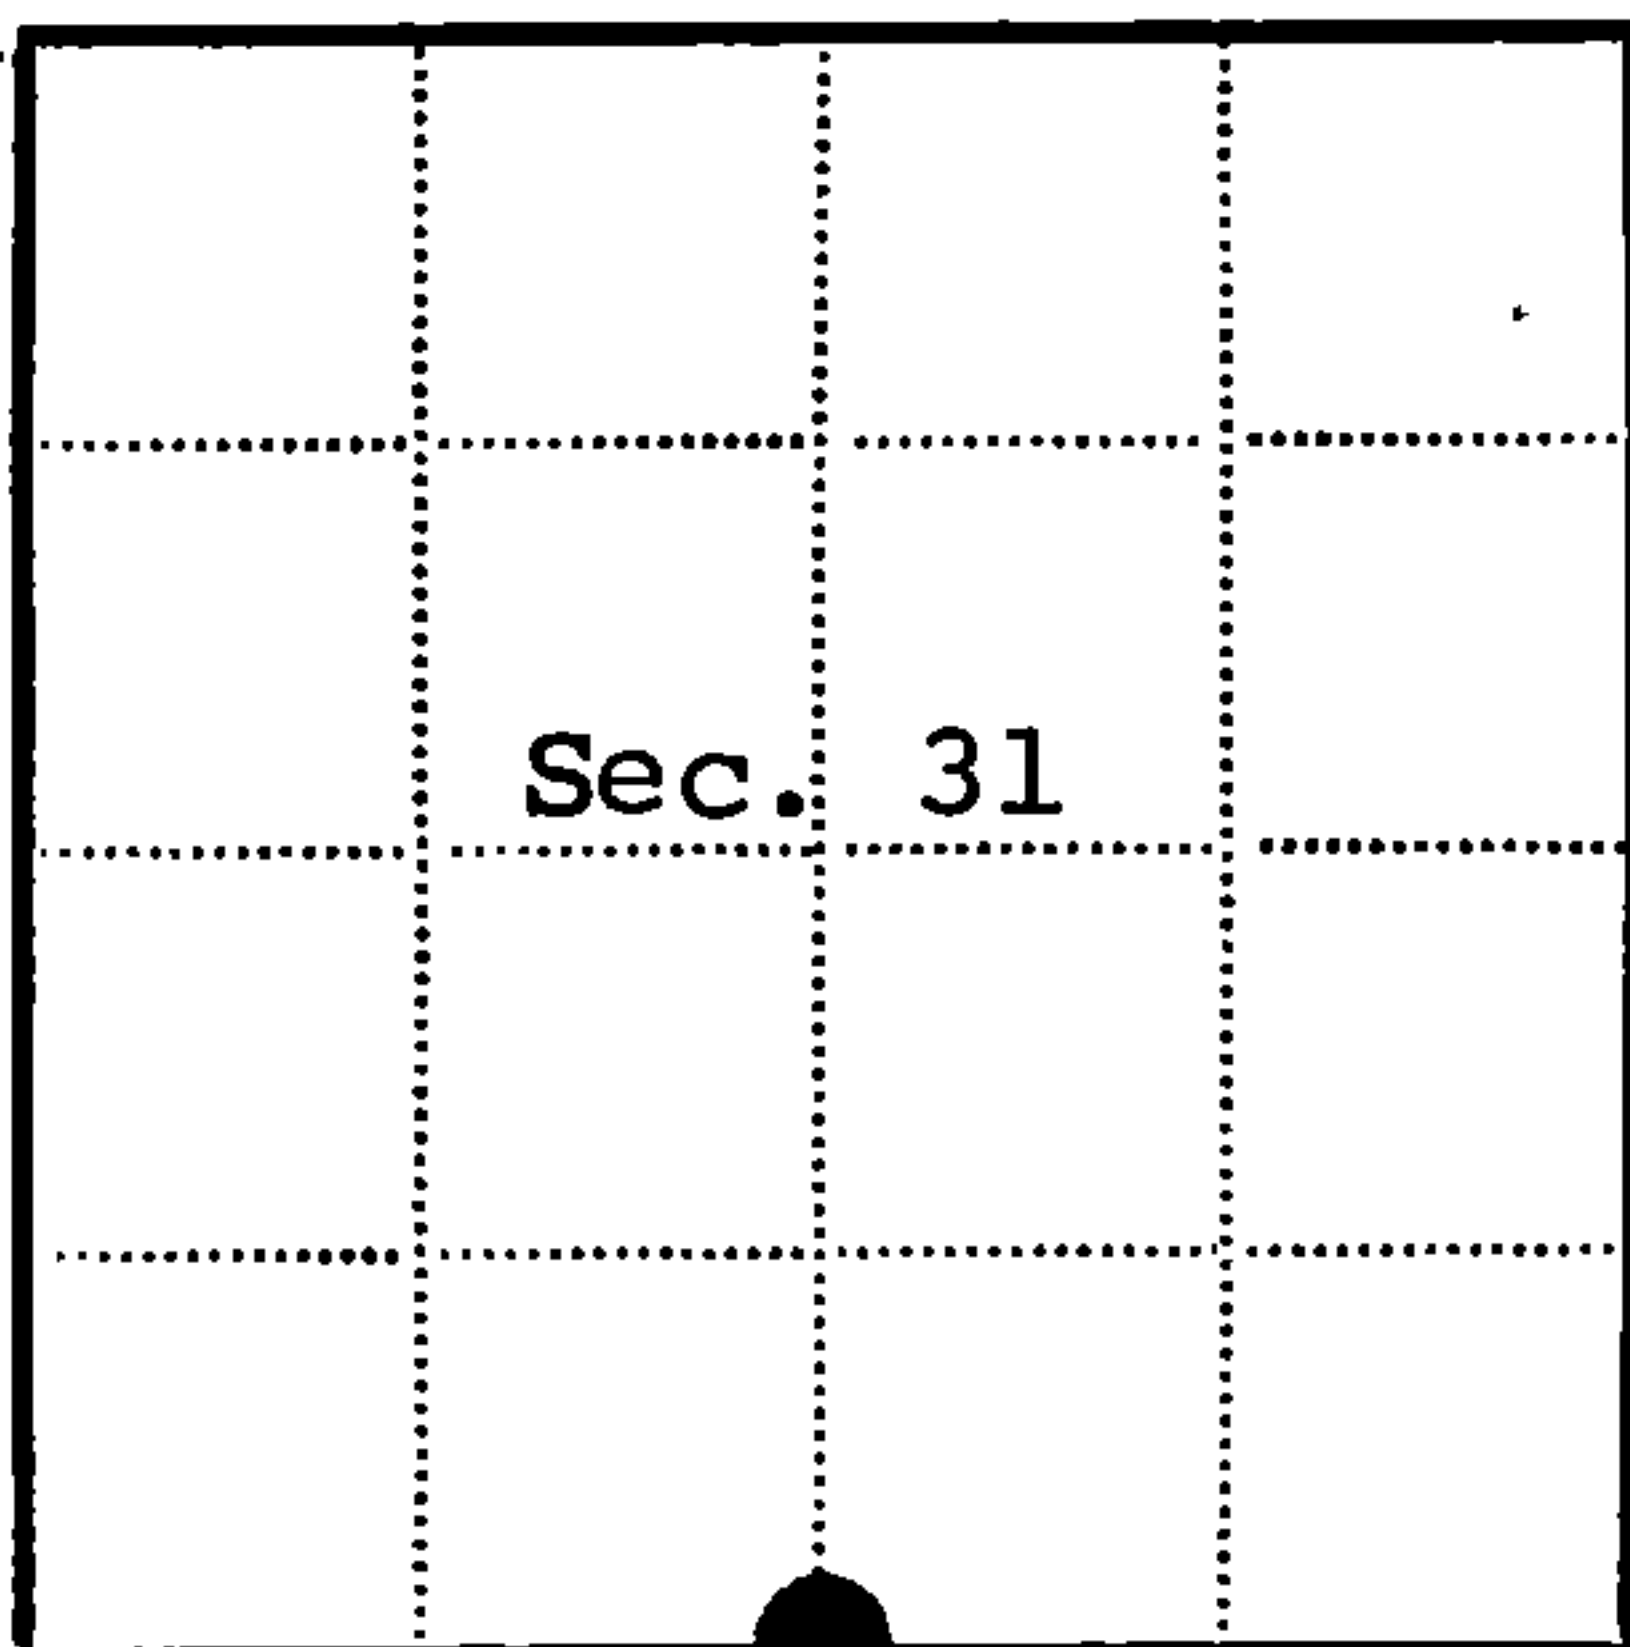

● = Corner monument restored

□ =

Resident witnesses

Dated at Rhinelander Wisconsin, this 1st day of August 1972.

Signature Jean F. Resvick Title Land Surveyor
(County Surveyor, Registered Land Surveyor, or other duly authorized official)

Surveyors Registration No. S-802

Office of Register of Deeds County of Forest

I hereby certify that the within instrument was filed in this office for record on the 18th day of October 1972, and was filed in Book No. I Page No. Z-3 9:30 AM of County Records.

Signature Eugene H. Heston Title Register of Deeds

Township 41 North, Range 13 East, Section 31, Index No. Z-3, Page No.

44113310020