

CERTIFIED LAND CORNER RESTORATION

State of Wisconsin }
County of Forest } ss.

I Jean F. Resvick, do hereby certify that on the 21st day of October, 19 77, I found evidence of the West quarter corner of Section 35 Township 41 North Range 13 East, Fourth Principal Meridian, as described hereon; and that from this evidence I established a new monument and accessories as described hereon to perpetuate the original location of this corner:

Description of original monument and accessories and subsequent restorations:

Surveyed in 1865 by William Daugherty
Dependent Resurvey in 1942 by Guy R. Veal
From evidence of original bearing trees set a concrete monument,
24 inches long, 4 inch diameter, and in a collar of stone, with brass
cap marked: 1/4, S34, S35, 1942
Maple stump 18, bears N32E, 22 lks.
Stump hole, bears S56W, 5 lks.
Yellow Birch 8, bears S49E, 44 lks.
Hemlock 9, bears S77W, 63 lks.



Description of corner evidence found:

Monument as described above
Yellow Birch 14, S49E, 29.40 ft.
Hemlock stump 12, S77W, 41.0 ft.

Description of monument and accessories I established to perpetuate the location of this corner:

Blazed and scribed the following new bearing trees
Yellow Birch 14", N69E, 45.66 ft.
Oak 10", N08W, 22.12 ft.

Set steel sign post outside stone collar, with sign facing monument.

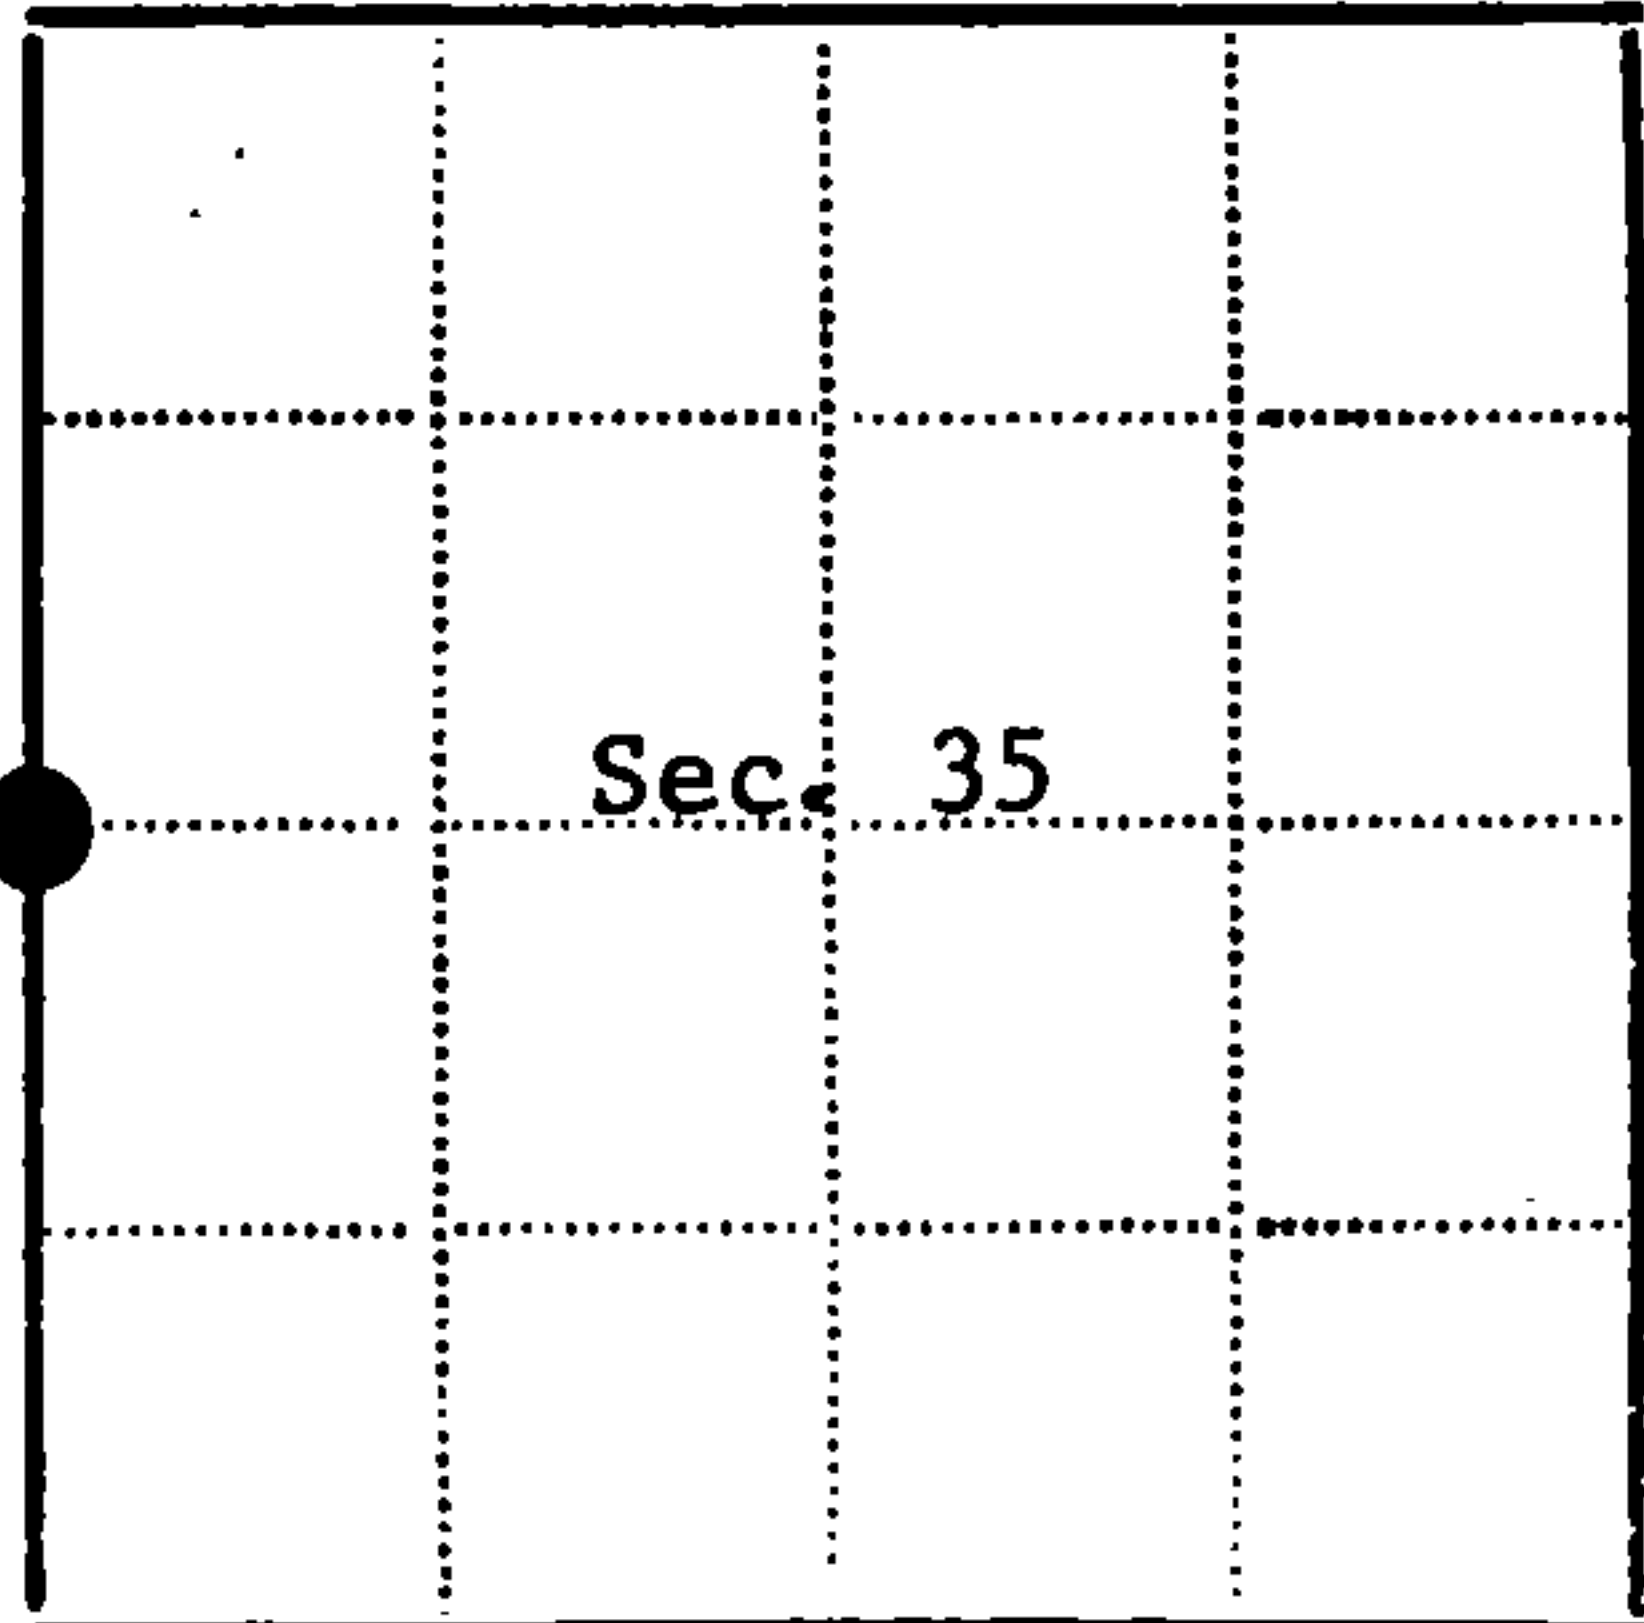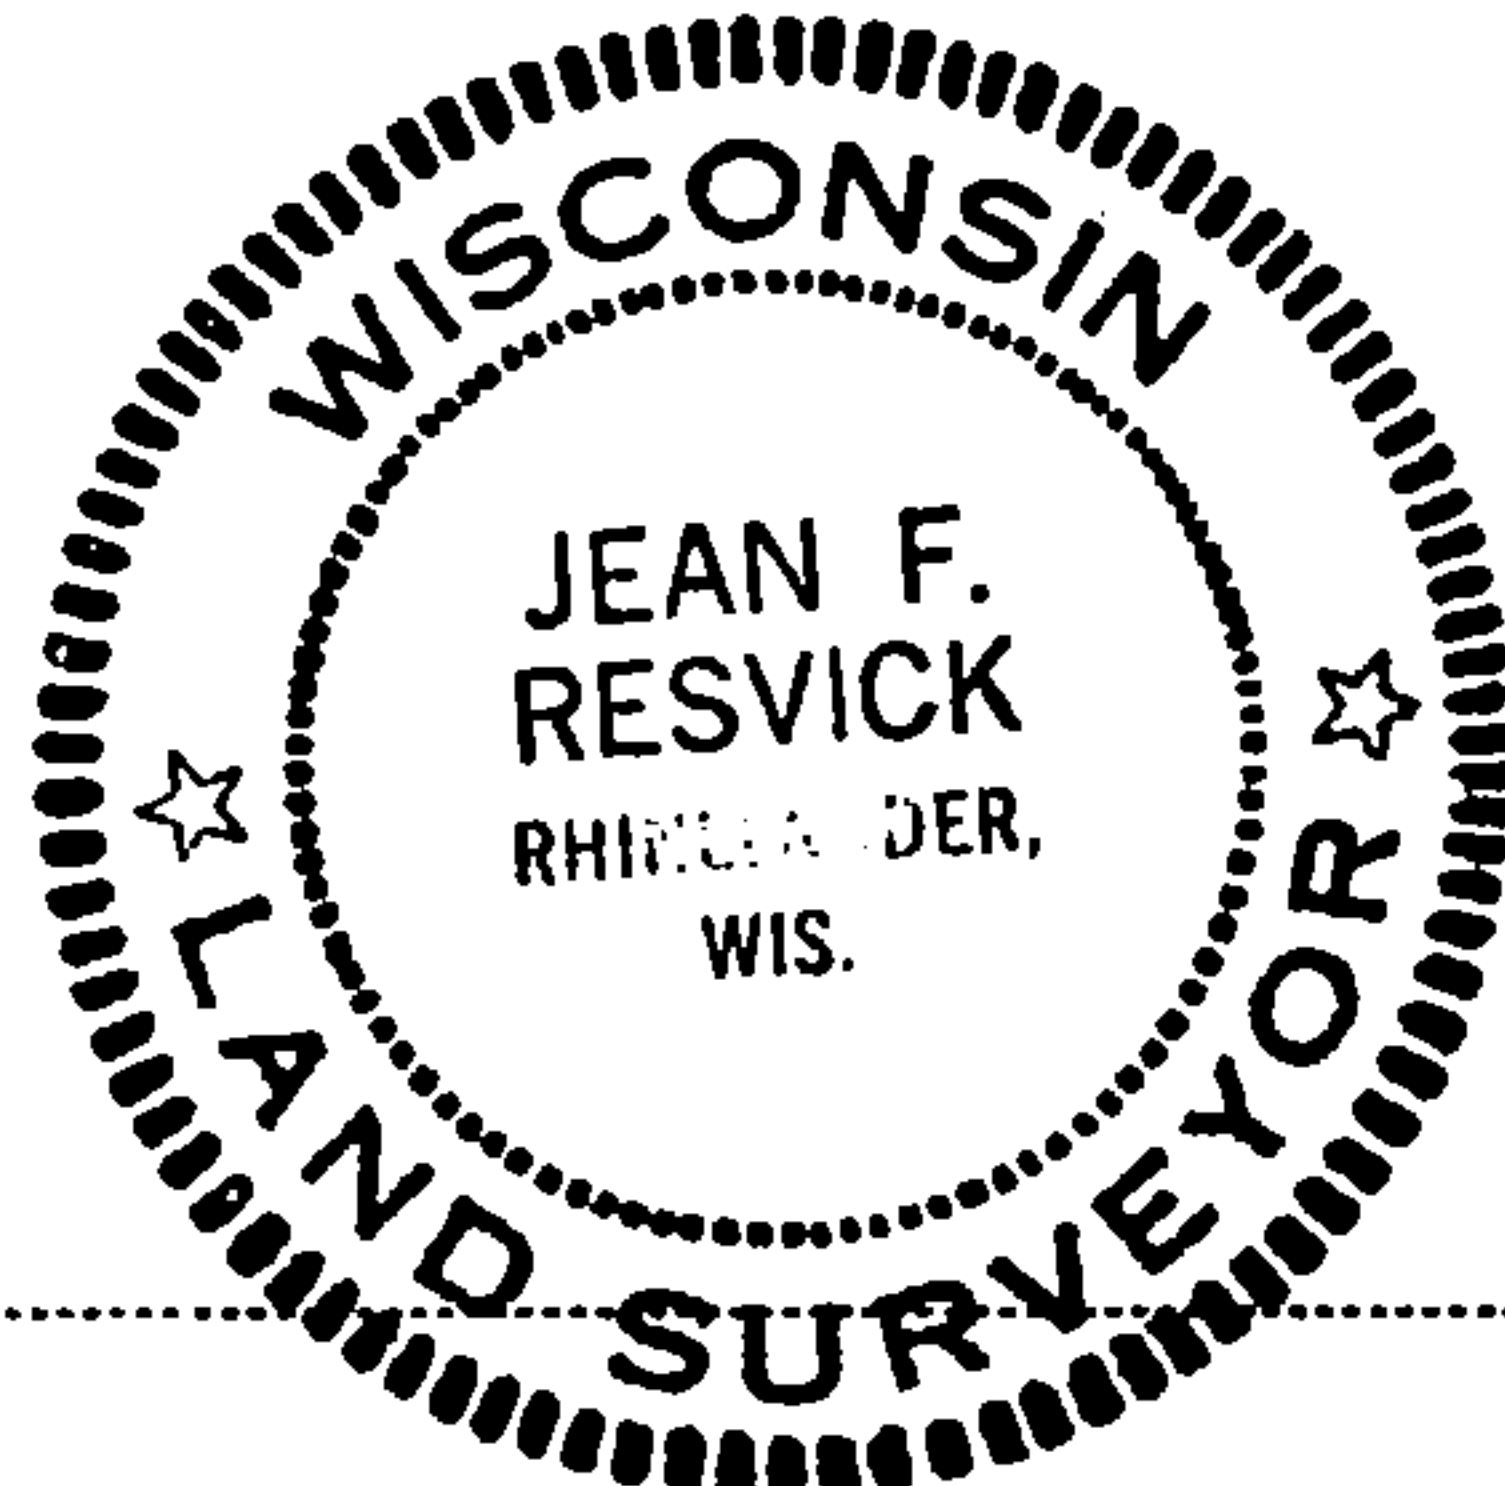

● - Corner monument restored
□ -

Resident witnesses

Dated at Rhinelander Wisconsin, this 15 day of December 19 77.

Signature Jean F. Resvick Title Land Surveyor
(County Surveyor, Registered Land Surveyor, or other duly authorized official)

Surveyors Registration No. S-802 DOCUMENT NUMBER 113315

Office of Register of Deeds County of Forest

I hereby certify that the within instrument was filed in this office for record on the 13th day of February 19 78, and was filed in Book No. Page No. of County Records.

Signature Eugene J. Statyns Title Register of Deeds

Township 41 North Range 13 East Section 35 Index No. X-17 Page No.

44113342000

X
17