

# CERTIFIED LAND CORNER RESTORATION

State of Wisconsin }  
County of Forest } ss.

I Jean F. Resvick, do hereby certify that on the 21st day of October, 1977, I found evidence of the Southeast corner of Section 35 Township 41 North Range 13 East, Fourth Principal Meridian, as described hereon; and that from this evidence I established a new monument and accessories as described hereon to perpetuate the original location of this corner:

Description of original monument and accessories and subsequent restorations:



Surveyed in 1865 by William E. Daugherty  
Dependent resurvey by Guy R. Veal in 1942  
From remain of original bearing tree set a concrete monument, 24 inches long, 6 inches diameter with brass cap stamped: S.C., T41N, R13E, S35, S36, 1942  
Hemlock 14, N68E, 29 lks.  
Maple 5, N80W, 76 lks.

Description of corner evidence found:

Monument almost out of the ground  
Hemlock stump, scribed, N68E, 29 lks.  
Maple 7, scribed, N60W, 76 lks.

Description of monument and accessories I established to perpetuate the location of this corner:

Reset monument from bearing trees and built rock cairn around monument.  
Blazed and scribed the following new bearing trees:  
Yellow Birch 5, N73E, 11.73 feet  
Yellow Birch 6, S4E, 11.77 feet  
Set steel sign post, 1 foot NE of monument

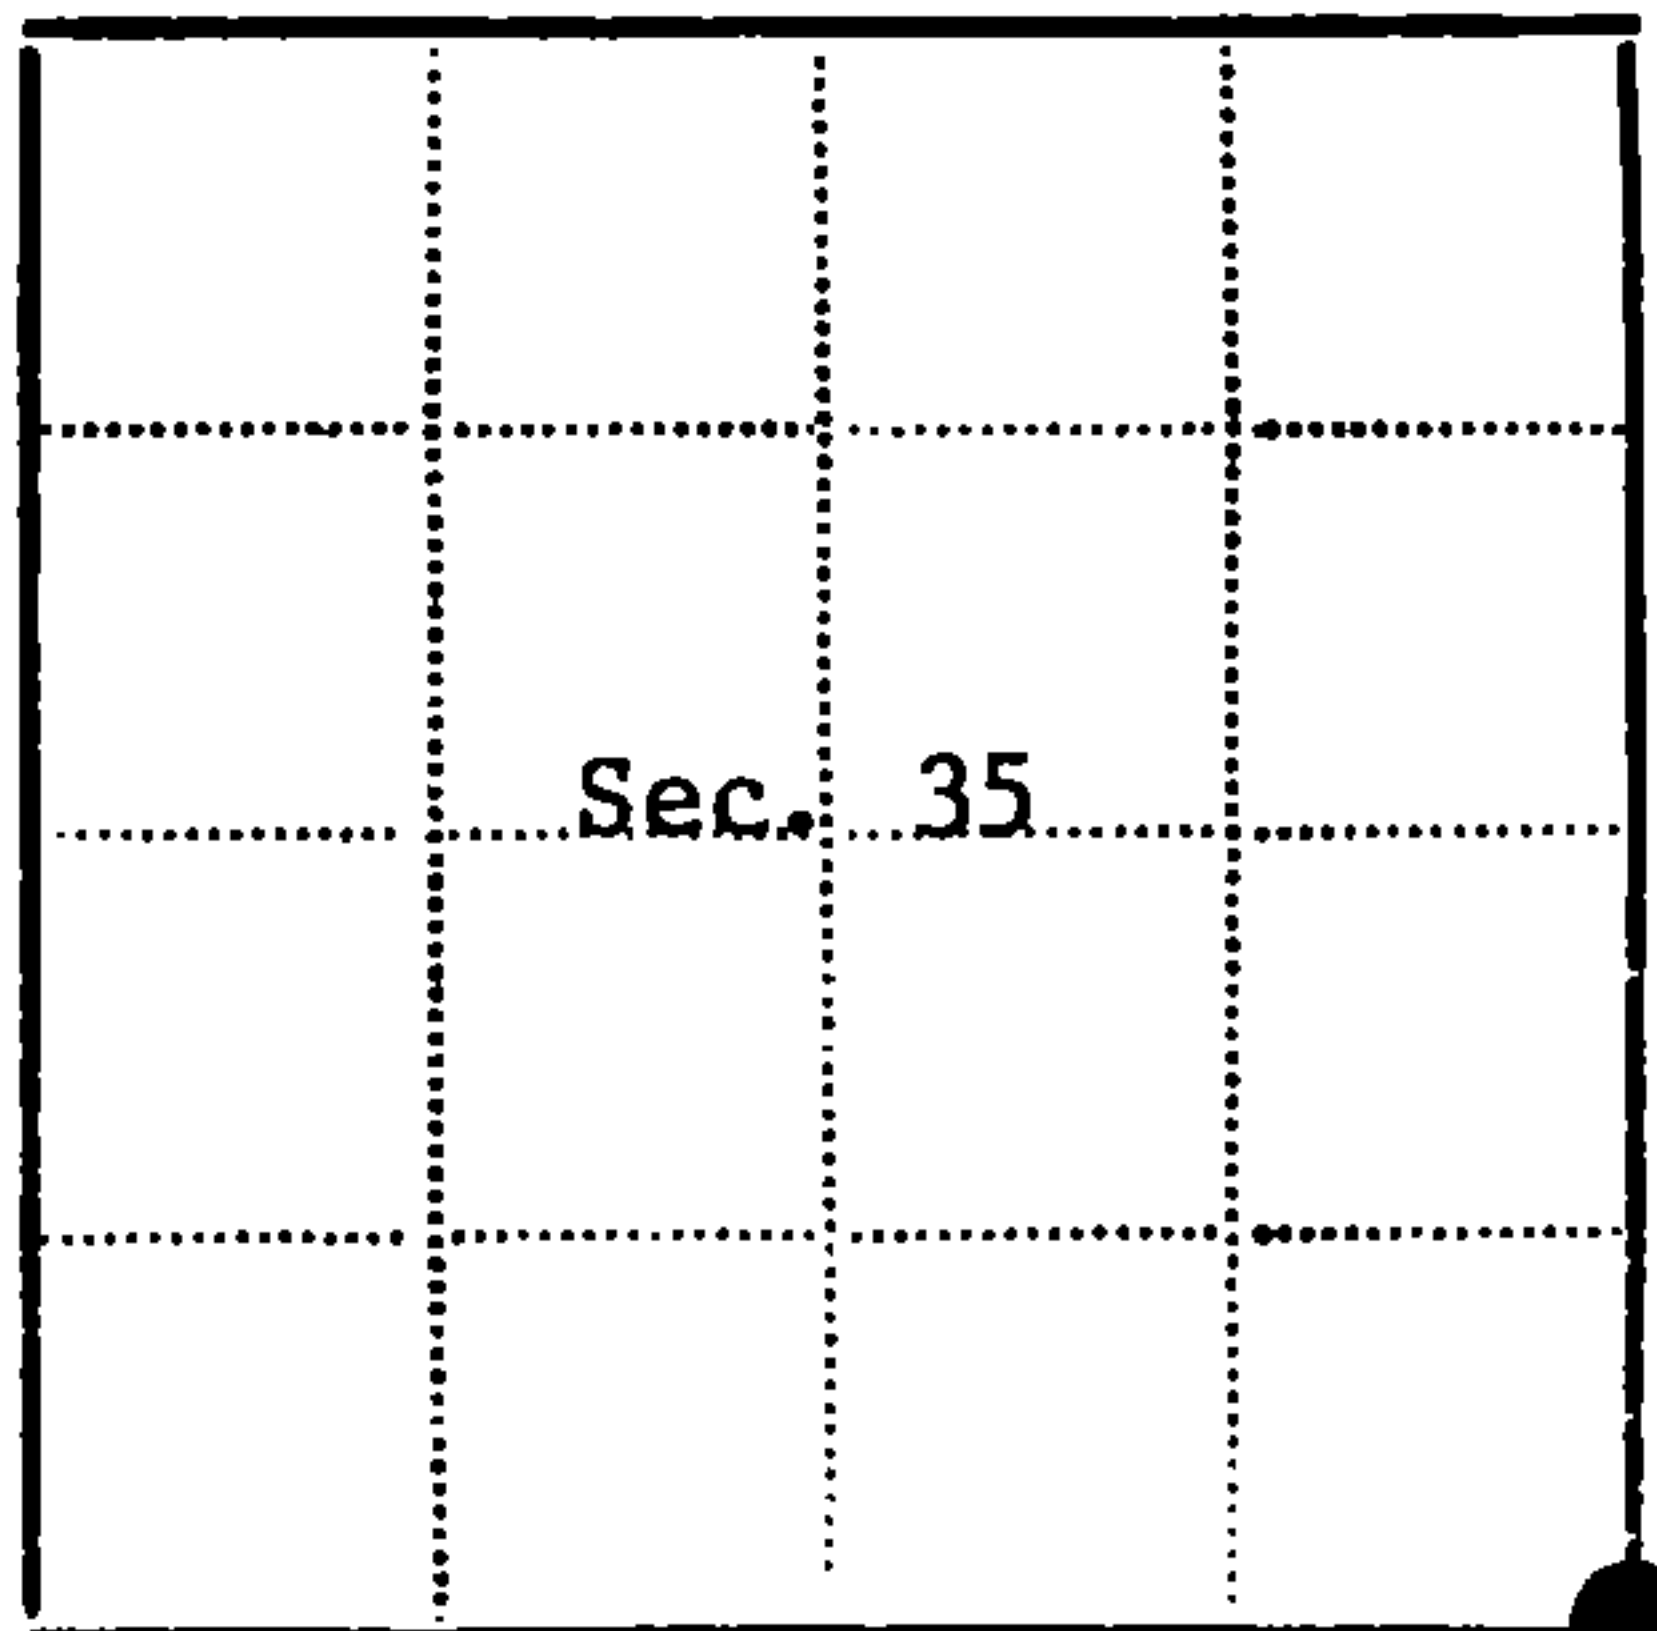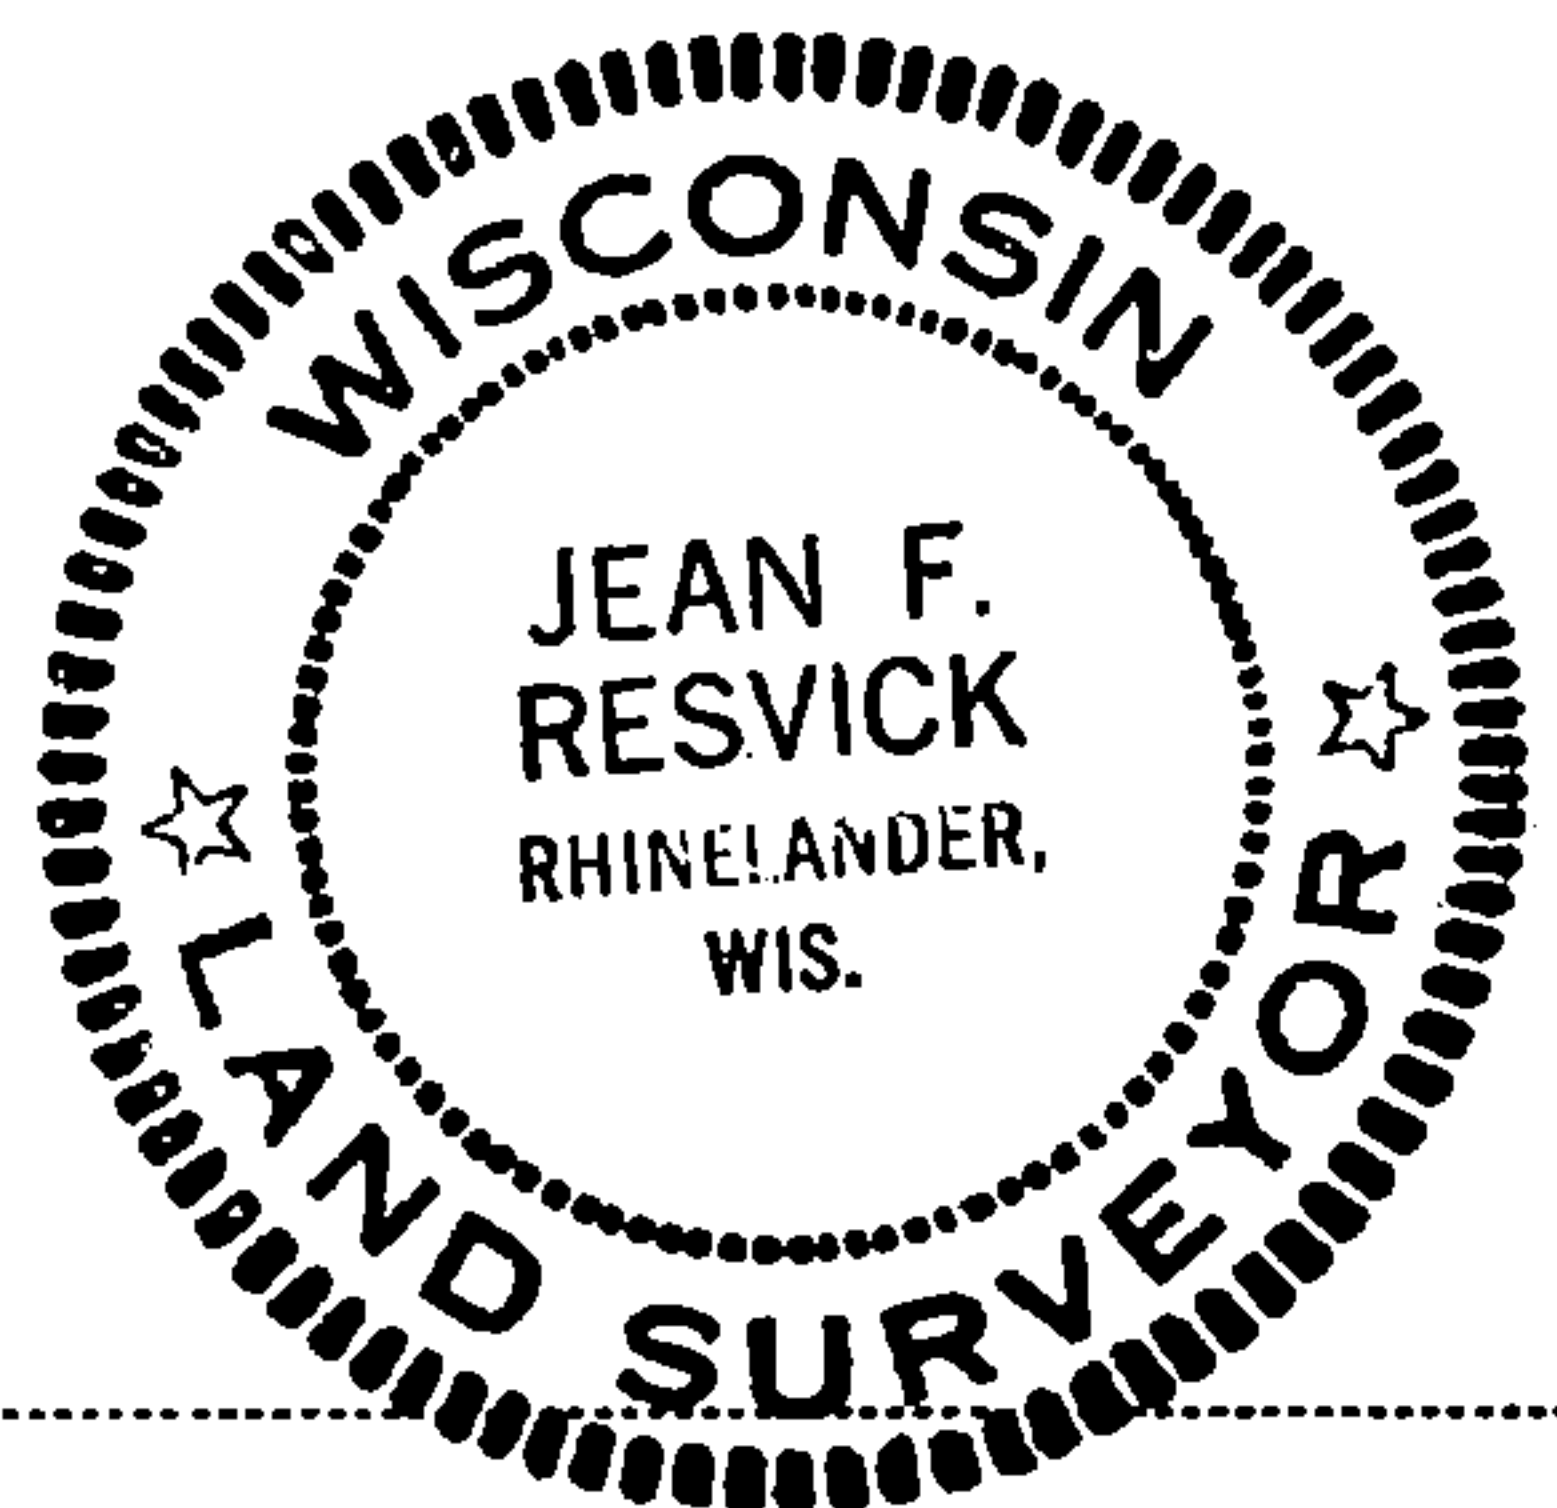

● - Corner monument restored  
□ -

Resident witnesses.....

Dated at Rhinelander Wisconsin, this 15 day of December 1977.

Signature *Jean F. Resvick* Title Land Surveyor  
(County Surveyor, Registered Land Surveyor, or other duly authorized official)

Surveyors Registration No. S-802 DOCUMENT NUMBER 113318

Office of Register of Deeds County of Forest

I hereby certify that the within instrument was filed in this office for record on the 13th day of February 1978, and was filed in Book No. Page No. of County Records.

Signature *Eugene Staszny* Title Register of Deeds

Township 41 North Range 13 East Section 35 Index No. Z-21 Page No.

44113350000

221