


CONSTRUCTION & SURVEY I

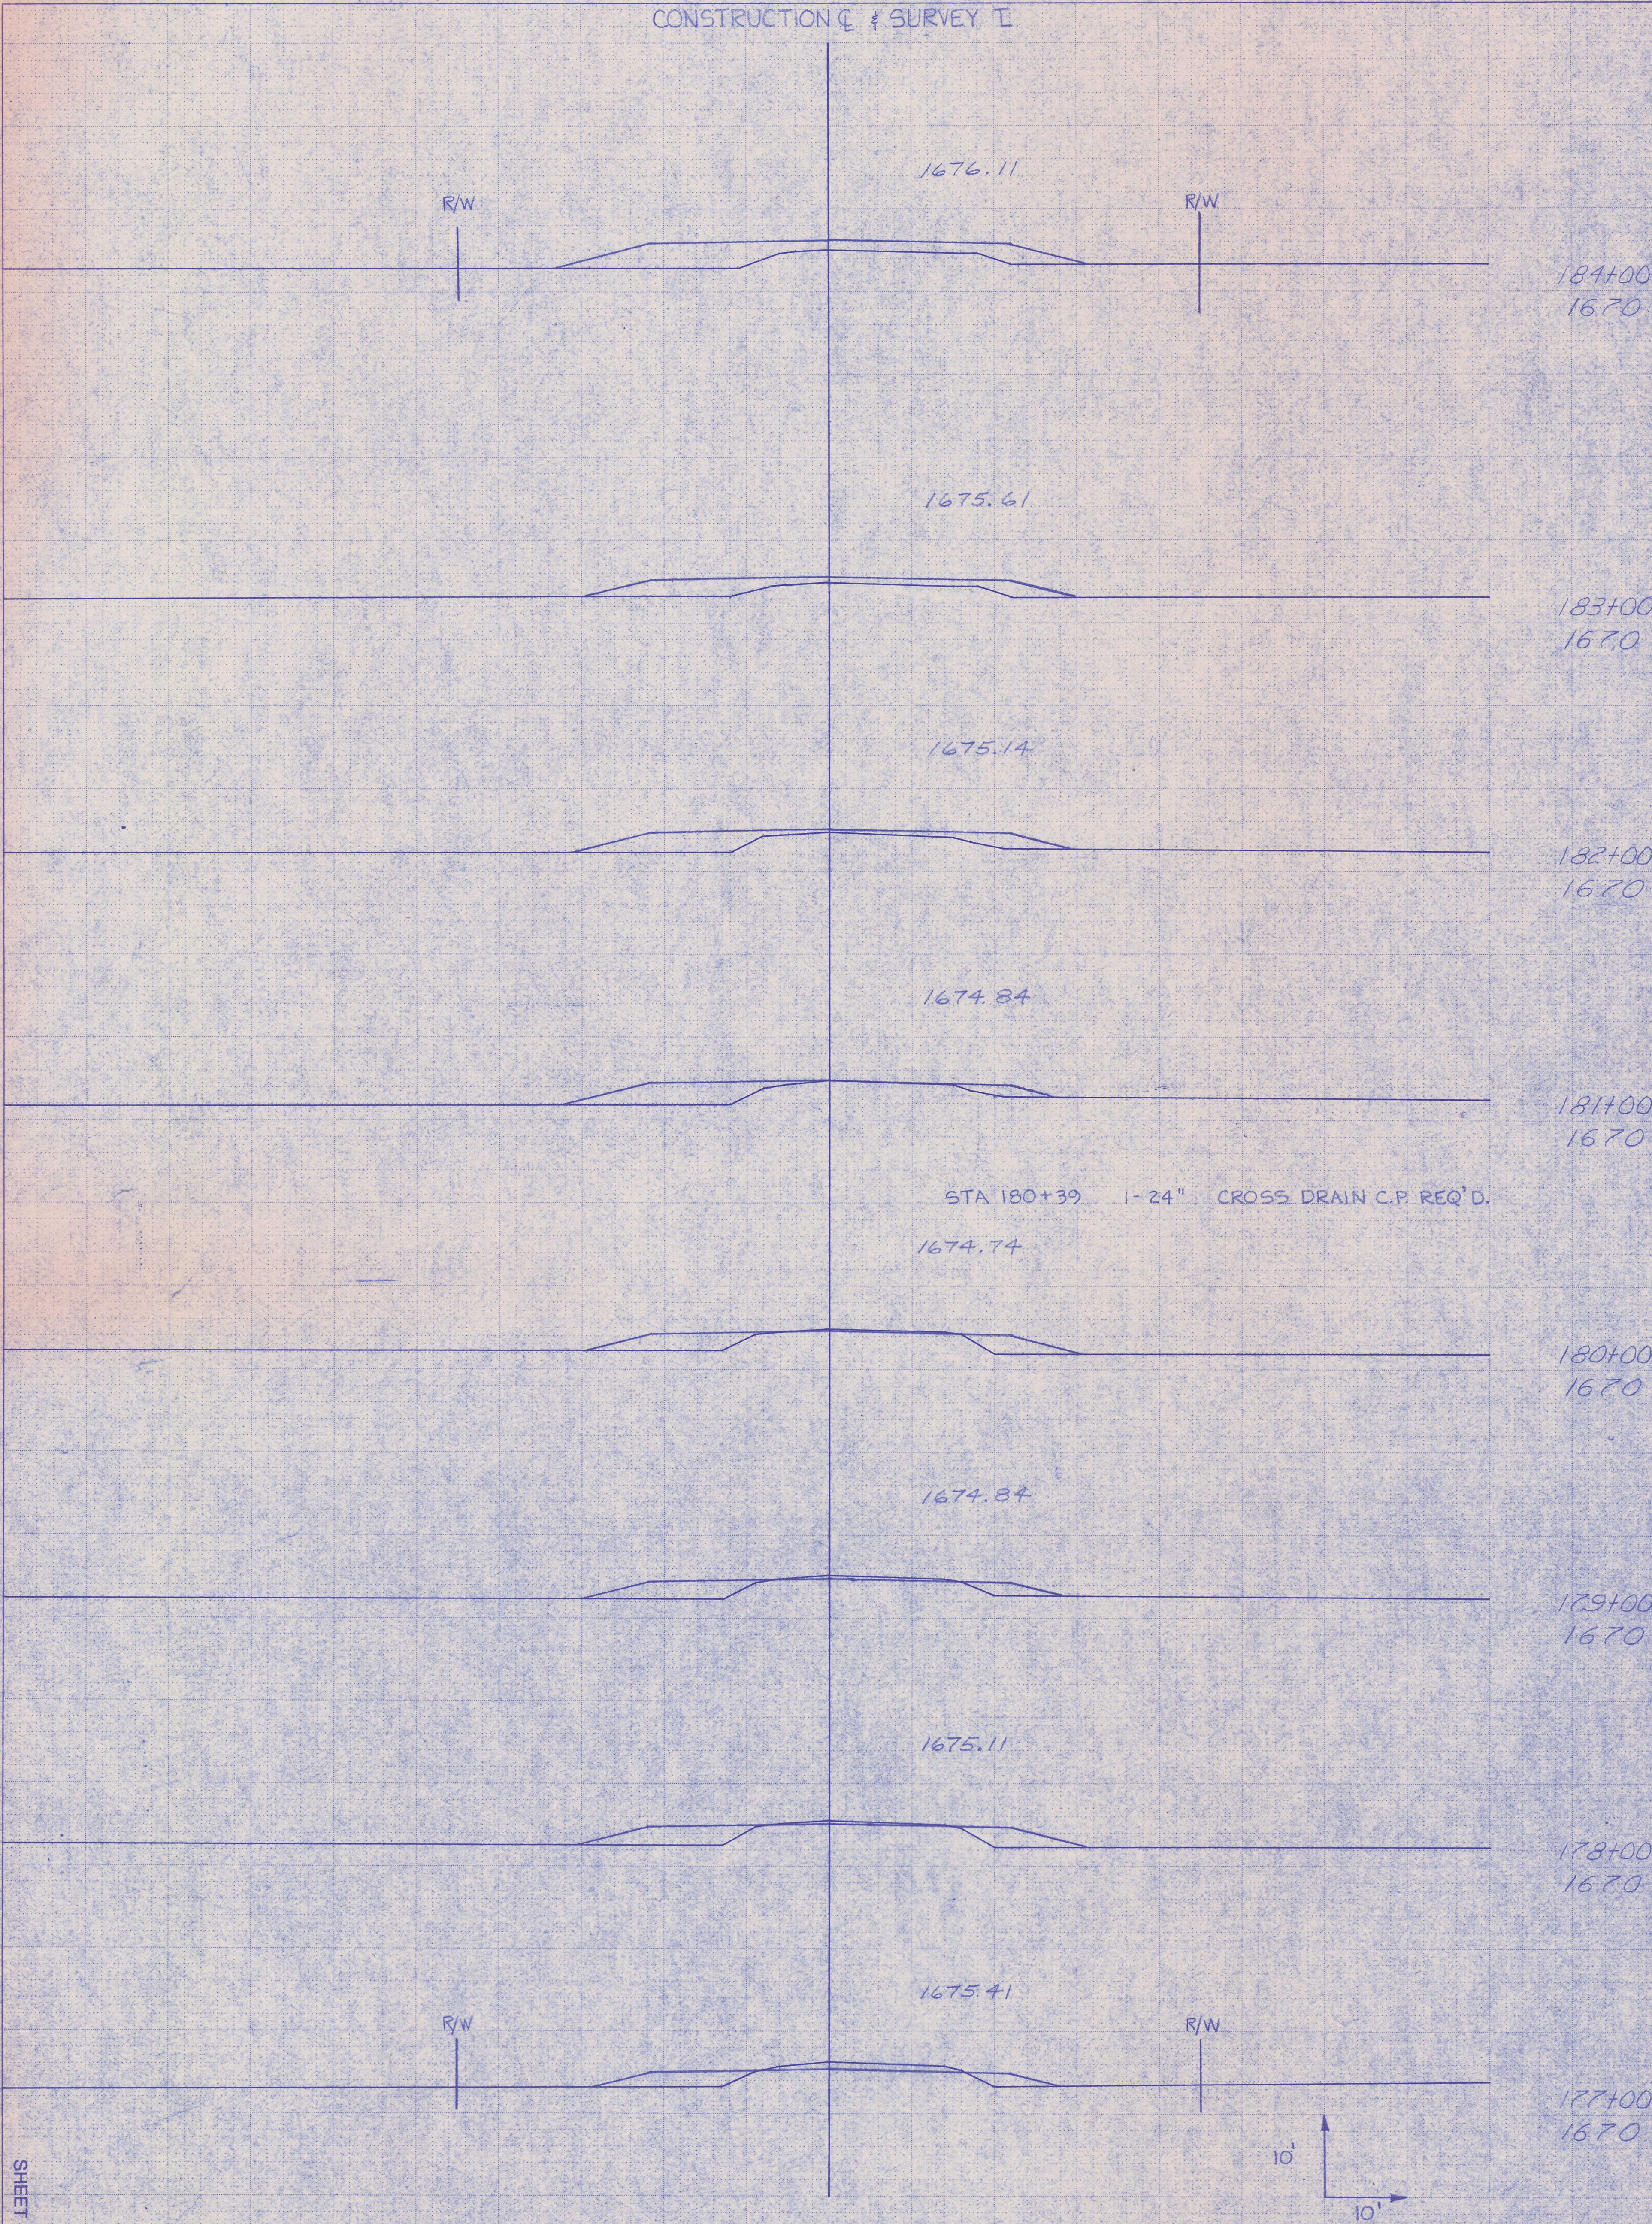

STATE PROJECT NUMBER		SHEET NUMBER	
9339		1845	
STATION	DISTANCE	YARDAGE	
		EXCAVATION	FILL
176+00	26		170
177+00	24		185
178+00	6		185
179+00	6		167
180+00	3		210
181+00	0		263
182+00	0		300
183+00	0		365
184+00	0		
SHEET TOTAL		65	1845