


RECORD # 10044  
 LANGLADE COUNTY SURVEYORS OFFICE  
 DATE FILED: 6/4/93 BY: D.T.

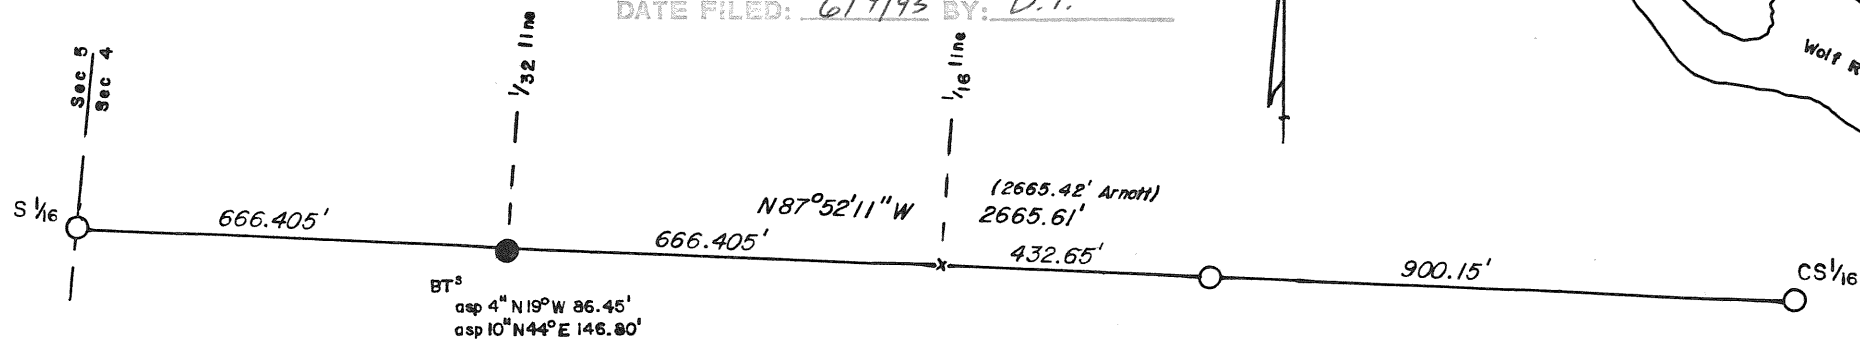

LEGEND

- 1" iron pipe, found
- 1" iron pipe, set
- X steel fence post, set

NOTES

Survey for Dept. of Natural Resources  
 Antigo Area Fish Manager, Max Johnson  
 Survey completed 1/7/90

Field notes filed at D.N.R. Trout Lake Sta.  
 4125 Hwy M, Boulder Jct.

Survey based on map by Tom Arnott, dated Aug. 3, 1987.



I, Marvin E. Seymour, certify this map to be correct to the best of my knowledge and belief.

Marvin E. Seymour March 21, 1990

T31N, R14E, Langlade Co.  
 Sec. 4; south 1/16 line

Scale 1" = 300'



Dr. by M. Seymour 3/21/90