




William F. Kelly
13 July 1976

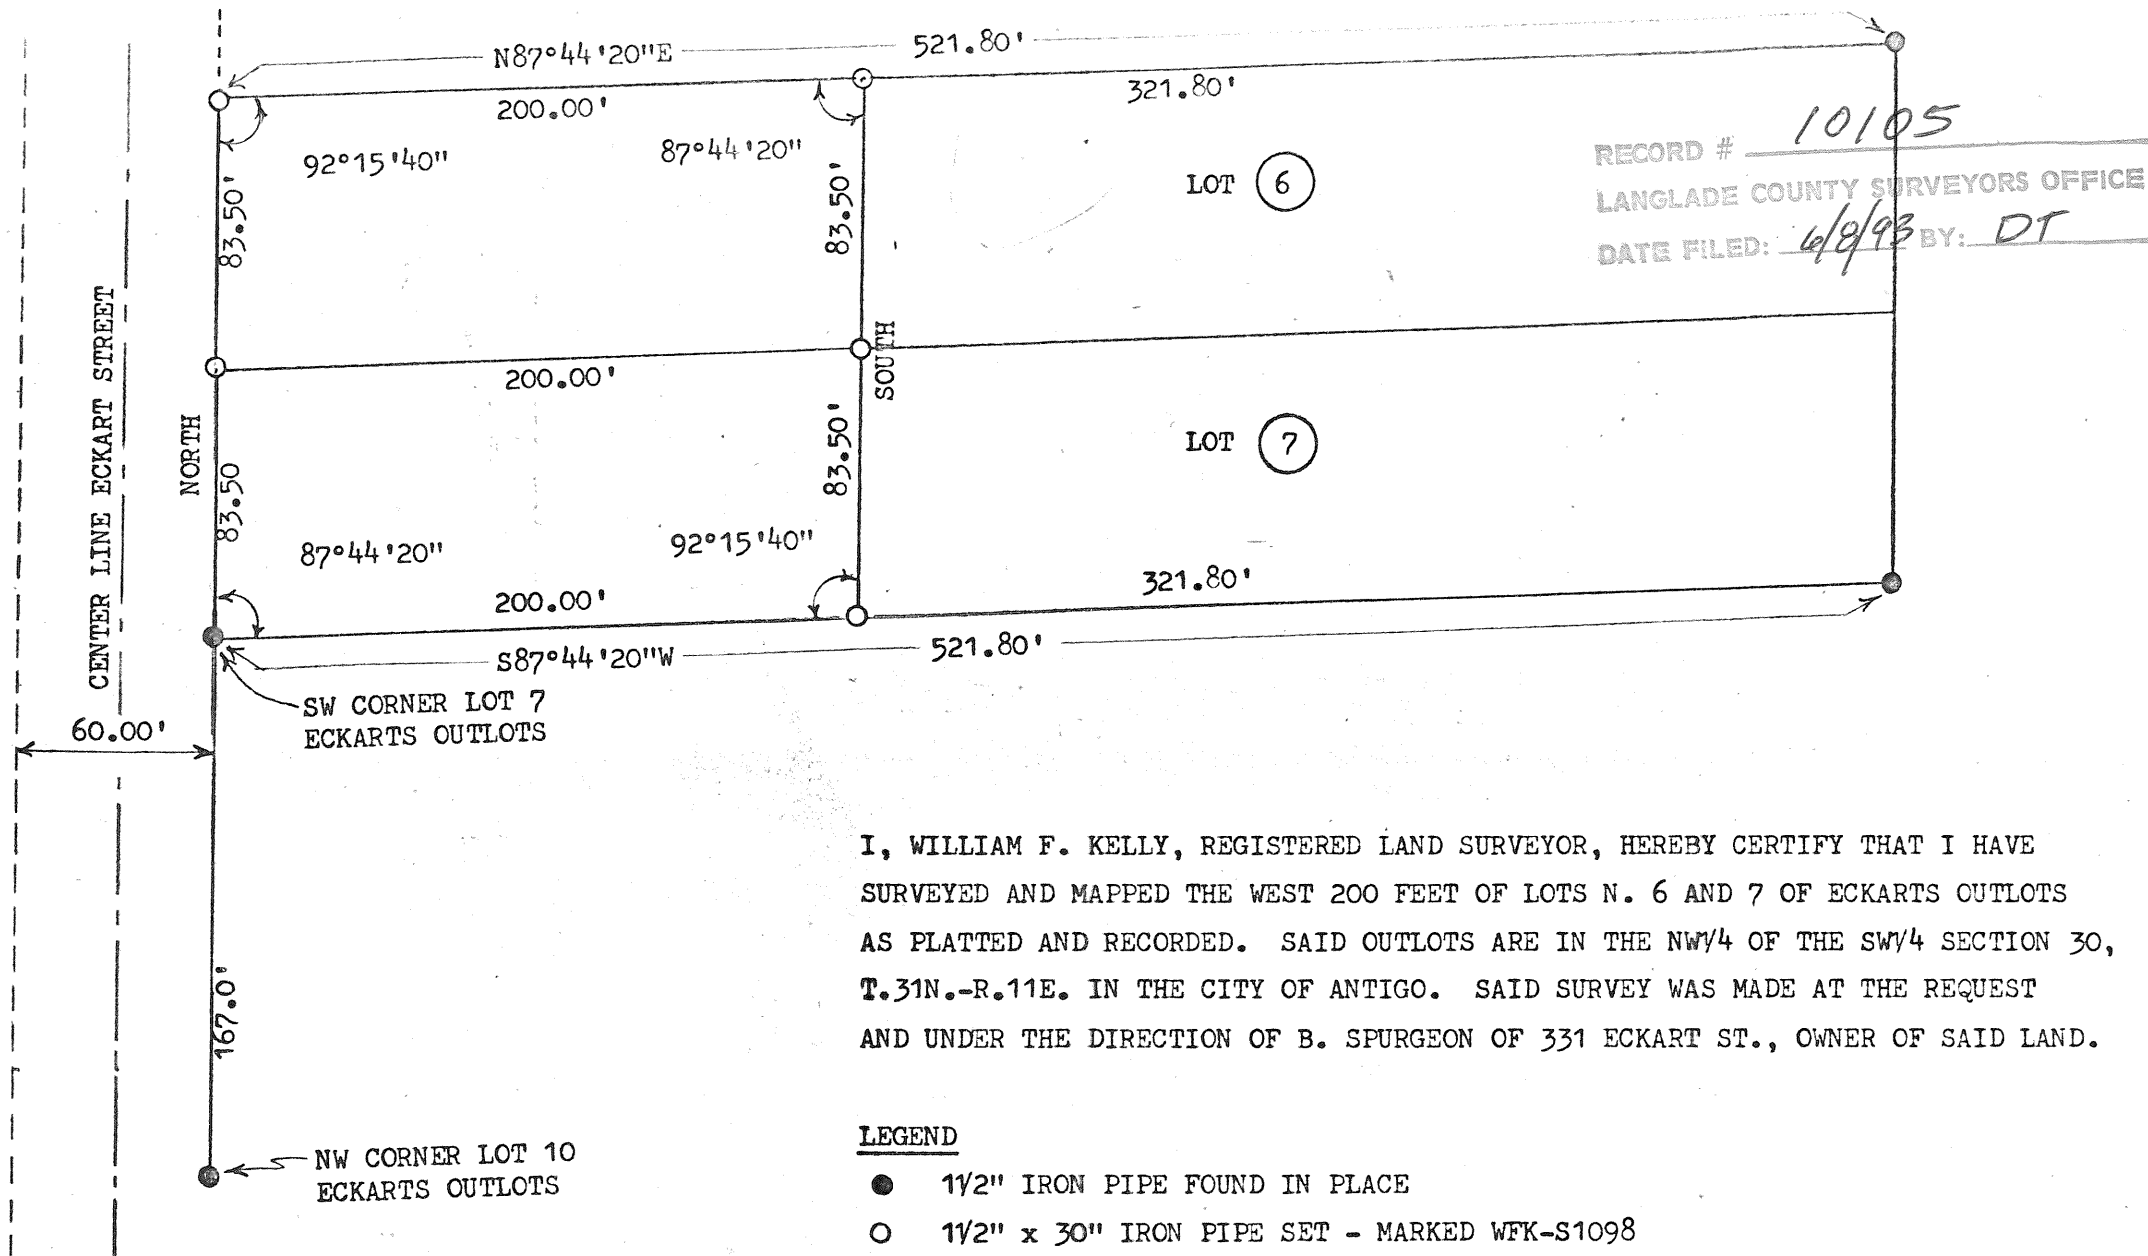

RECORD # 10105
LANGLADE COUNTY SURVEYORS OFFICE
DATE FILED: 6/8/93 BY: DT

I, WILLIAM F. KELLY, REGISTERED LAND SURVEYOR, HEREBY CERTIFY THAT I HAVE SURVEYED AND MAPPED THE WEST 200 FEET OF LOTS N. 6 AND 7 OF ECKARTS OUTLOTS AS PLATTED AND RECORDED. SAID OUTLOTS ARE IN THE NW¹/₄ OF THE SW¹/₄ SECTION 30, T.31N.-R.11E. IN THE CITY OF ANTIGO. SAID SURVEY WAS MADE AT THE REQUEST AND UNDER THE DIRECTION OF B. SPURGEON OF 331 ECKART ST., OWNER OF SAID LAND.

LEGEND

- 1¹/₂" IRON PIPE FOUND IN PLACE
- 1¹/₂" x 30" IRON PIPE SET - MARKED WFK-S1098

SCALE: 1" = 60'



DRAWN BY W.F. KELLY

DATE: 7-12-76