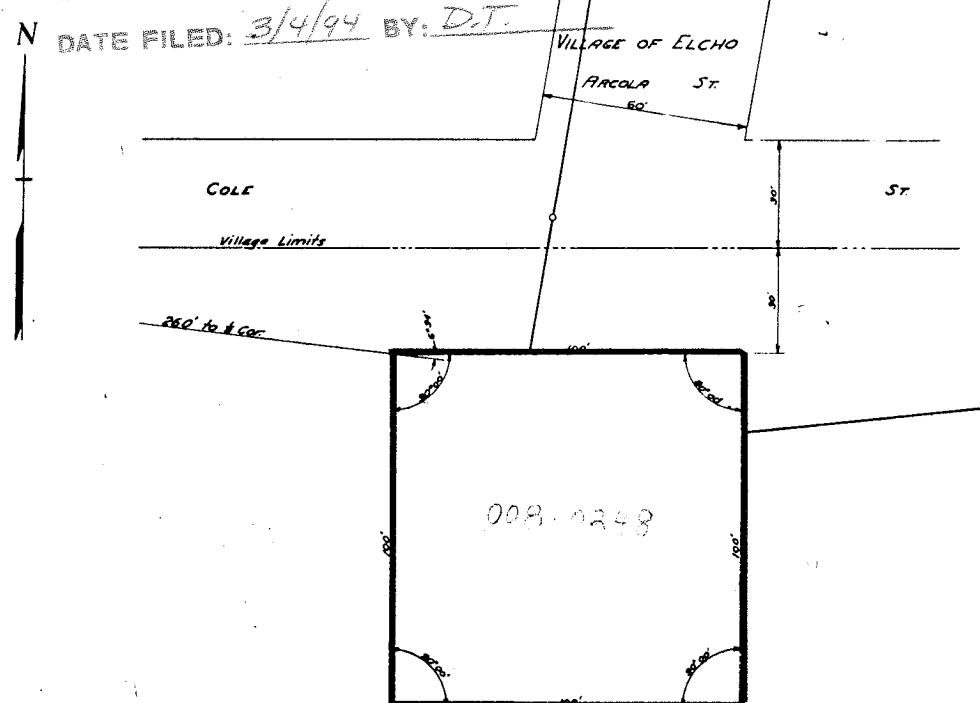
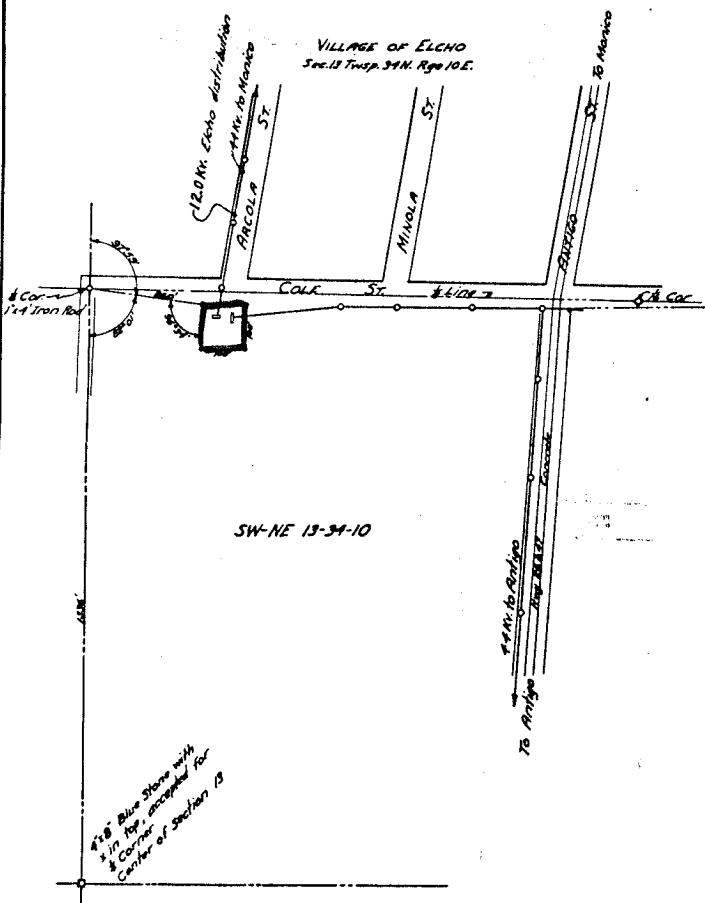


10368

RECORD # 10368  
LANGLADE COUNTY SURVEYORS OFFICE

(53)

DATE FILED: 3/4/94 BY: D.T.

See Vol 173  
Pg 177

Also  
Vol 169  
Pg 325

DESCRIPTION OF SUBSTA. SITE  
Commencing at the center of Section 13, T.34 N. R.10 E. A 4 1/8" blue stone with x in top. Thence North on 8 section line 1386' to 8 Section corner, a 1/4" iron rod in the ground. Thence by an angle to the right of 97°38' 860' to an iron pipe in the ground; this is the place of beginning.

Thence by an angle to the left of 6°36' 100' to an iron pipe in the ground. Thence by an angle to the right of 90°00' 100' to an iron pipe in the ground. Thence by an angle to the right of 90°00' 100' to the place of beginning.

All in the township of Elcho, Langlade County Wisconsin.

WISCONSIN PUBLIC SERVICE CORP.			
PLAT OF ELCHO SUBSTATION ELCHO, LANGLADE COUNTY WIS.			
DRAWN BY	TRACED BY	G.W.O.	DATE 11-14-93
Rev. & Checked December 28, 1991.	checked by	SCALE 1" = 200'	
REVISIONS	J.A.W.	APPROVED BY	CHIEF ENGINEER