


STRAIGHTLINE SURVEYING, INC.
W2983 South Lake Lane
White Lake, Wisconsin 54491

For: Paul Cornelius
Flood plain determination at W10570 Blue Bell Road in
part of the SE1/4 of the SE1/4 of Section 25,
T32N, R10E, Town of Peck, Langlade County, Wisconsin.

RECORD # 10536
LANGLADE COUNTY SURVEYORS OFFICE
DATE FILED: 12/5/00 BY: D. FLUSTY

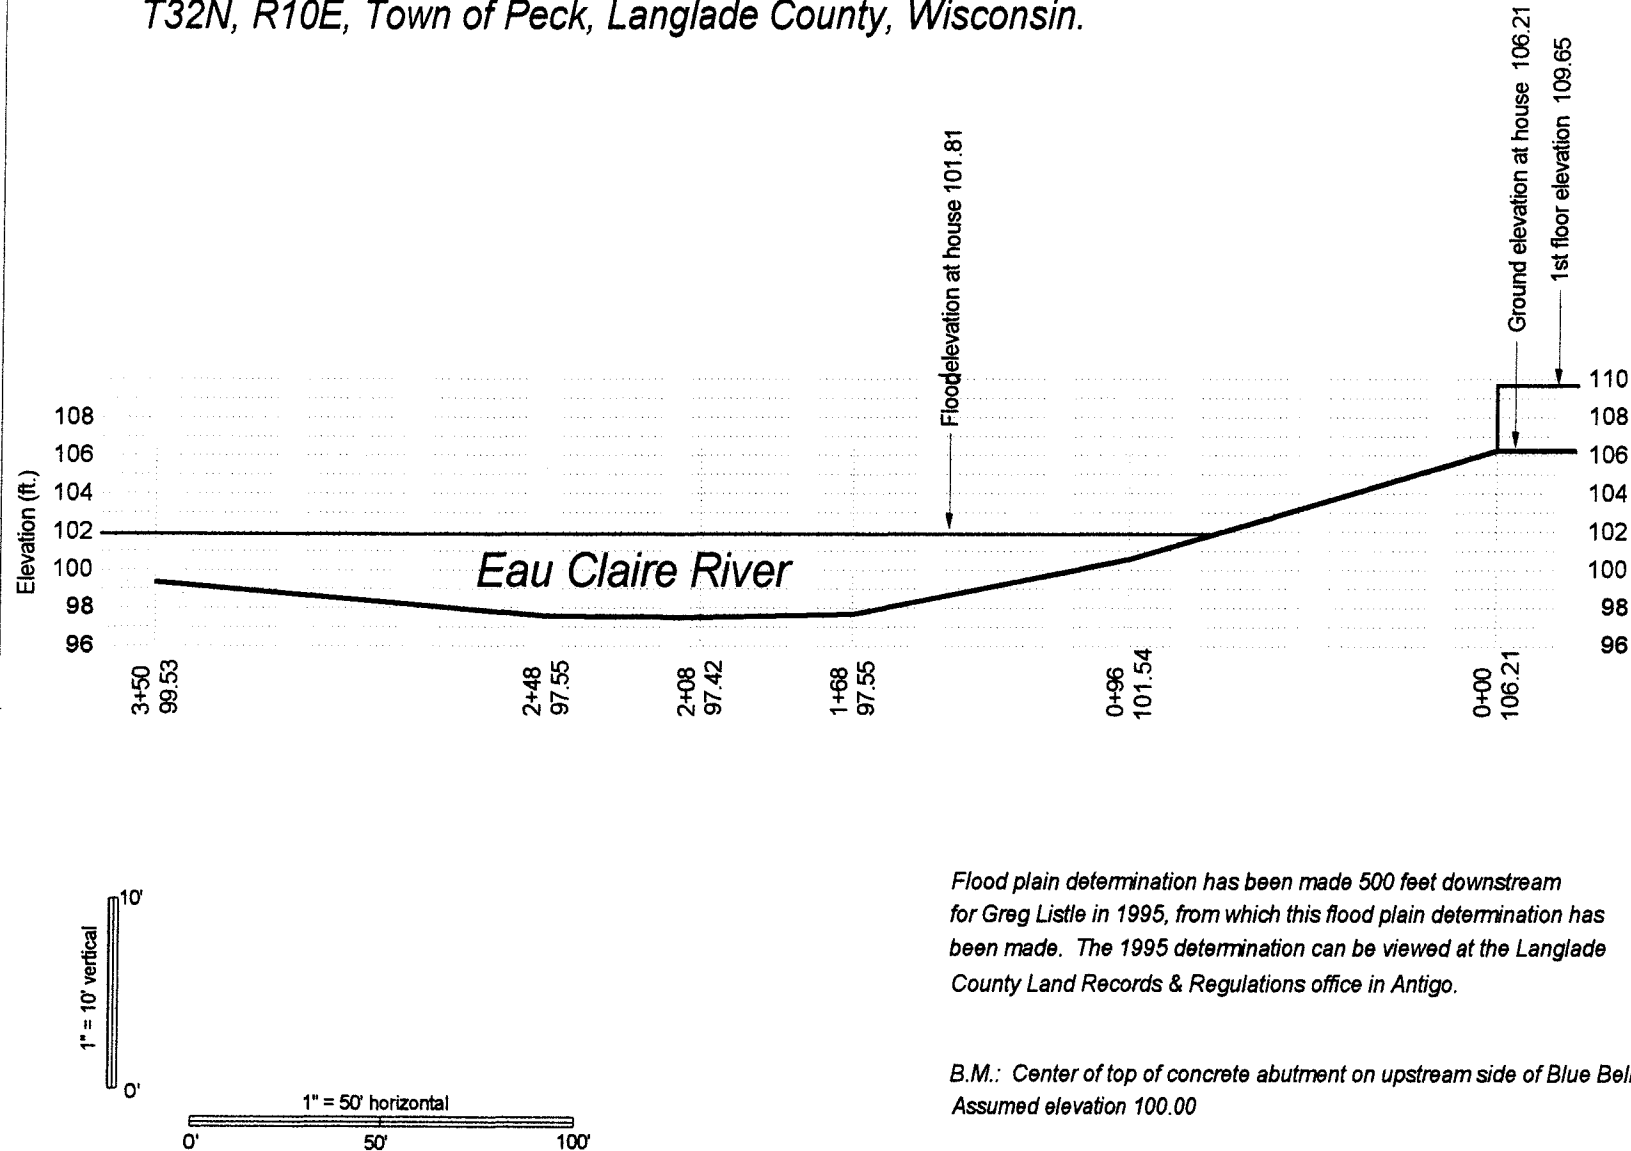

House is 7.84 ft. above flood elevation.

Ground at house is 4.40 ft. above flood elevation.

Flood plain determination has been made 500 feet downstream
for Greg Listle in 1995, from which this flood plain determination has
been made. The 1995 determination can be viewed at the Langlade
County Land Records & Regulations office in Antigo.

B.M.: Center of top of concrete abutment on upstream side of Blue Bell Road.
Assumed elevation 100.00

