


SCALE: 1" = 50 FEET
DRAWN BY D.V.H.
CHECKED BY R.N.
PROJECT # 339
FIELD BOOK # 1

NICOLET SURVEYING, INC.
1222 LINCOLN STREET - RHINELANDER, WI 54501
715-362-2808
© 2002 NICOLET SURVEYING, INC.


CLIENT:
DON STOCKEL
N 5625 C.T.H., "TT"
SHEBOYGAN FALLS,
WI 53085

PLAT OF SURVEY
A PARCEL OF LAND LOCATED IN GOVERNMENT LOT 7,
SECTION 7, T.33N, R.13E, TOWN OF LANGLADE,
LANGLADE COUNTY, WISCONSIN

RECORD # 10585
LANGLADE COUNTY SURVEYORS OFFICE
DATE FILED: 7/15/02 BY: D. Flusty

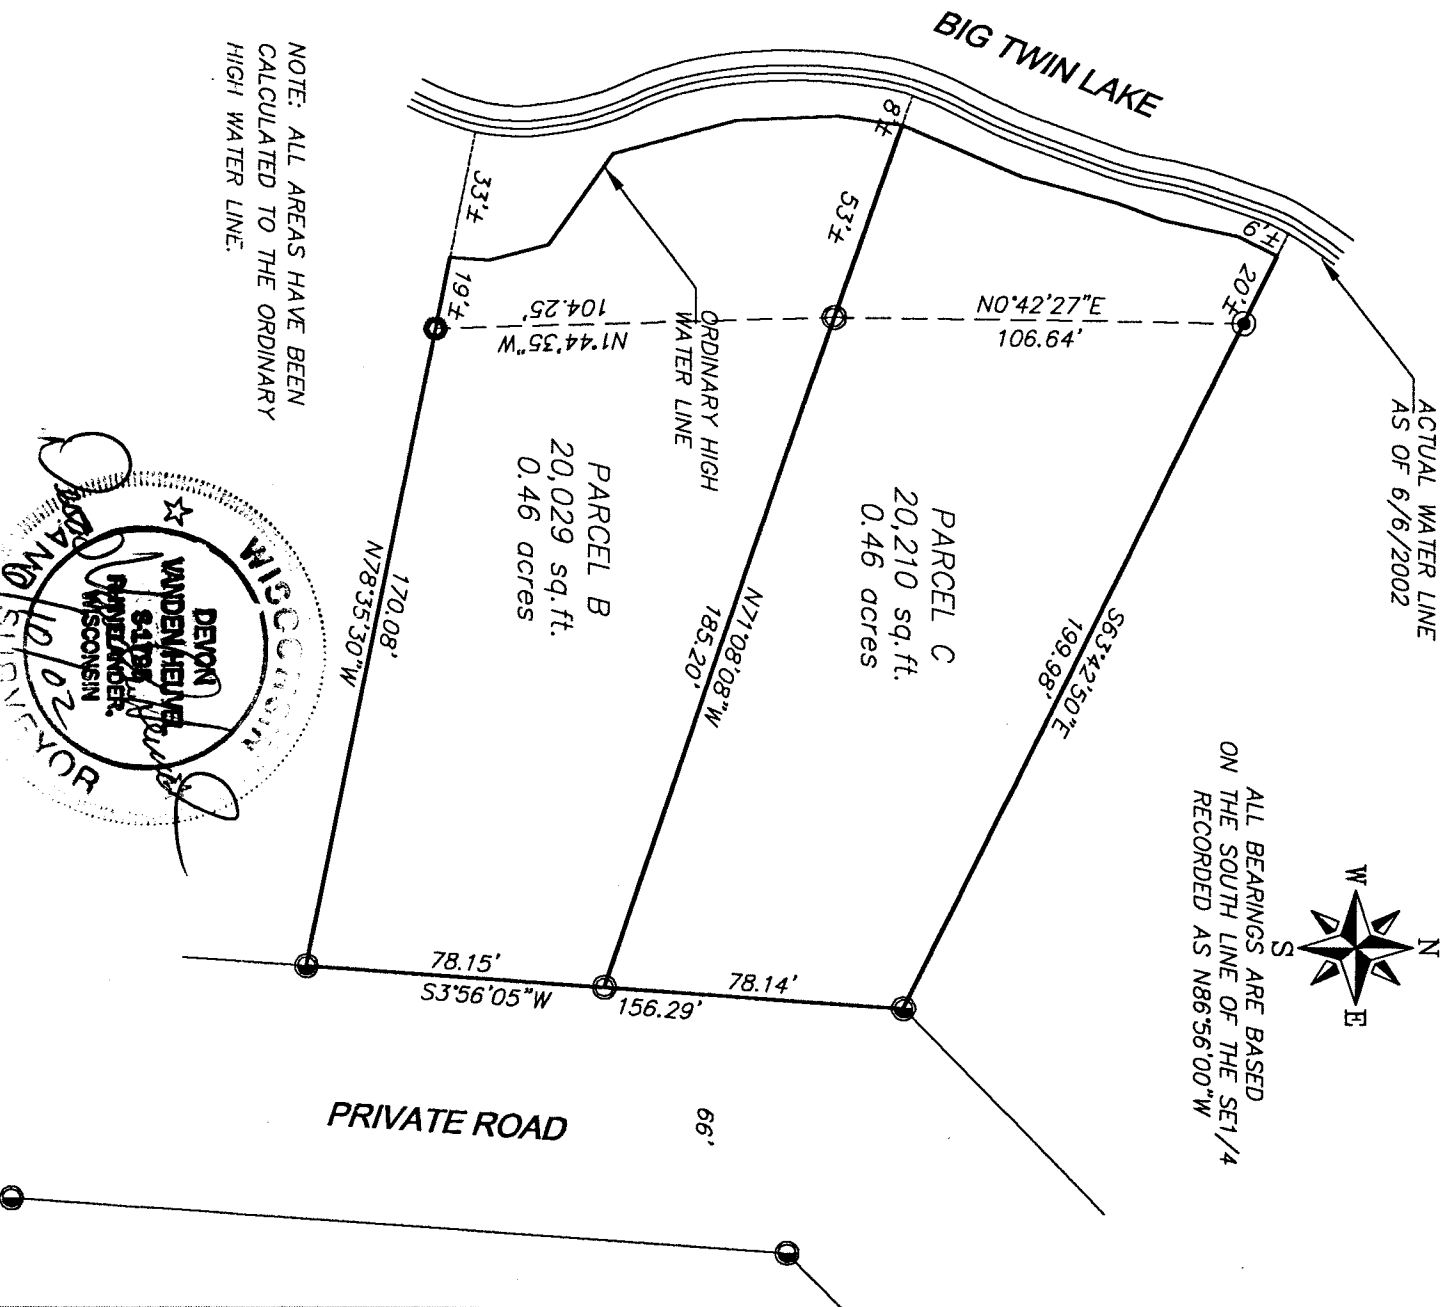

NOTE: ALL AREAS HAVE BEEN
CALCULATED TO THE ORDINARY
HIGH WATER LINE.

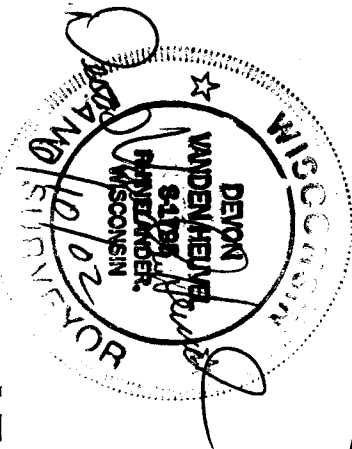

GRAPHIC SCALE



(IN FEET)
1 inch = 50 ft.

LEGEND

- 3/4" x 24" IRON ROD SET
WEIGHING 1.50 LBS/L.F.
- ◉ 1" IRON PIPE FOUND
- ◉ 3/4" IRON PIPE FOUND
- ◉ 1 1/4" IRON PIPE FOUND