


MAP OF SURVEY

OF PART OF THE SOUTHEAST 1/4 OF THE NORTHEAST 1/4
OF SECTION 3, TOWNSHIP 31 NORTH, RANGE 10 EAST,
TOWN OF ACKLEY, LANGLADE COUNTY WISCONSIN

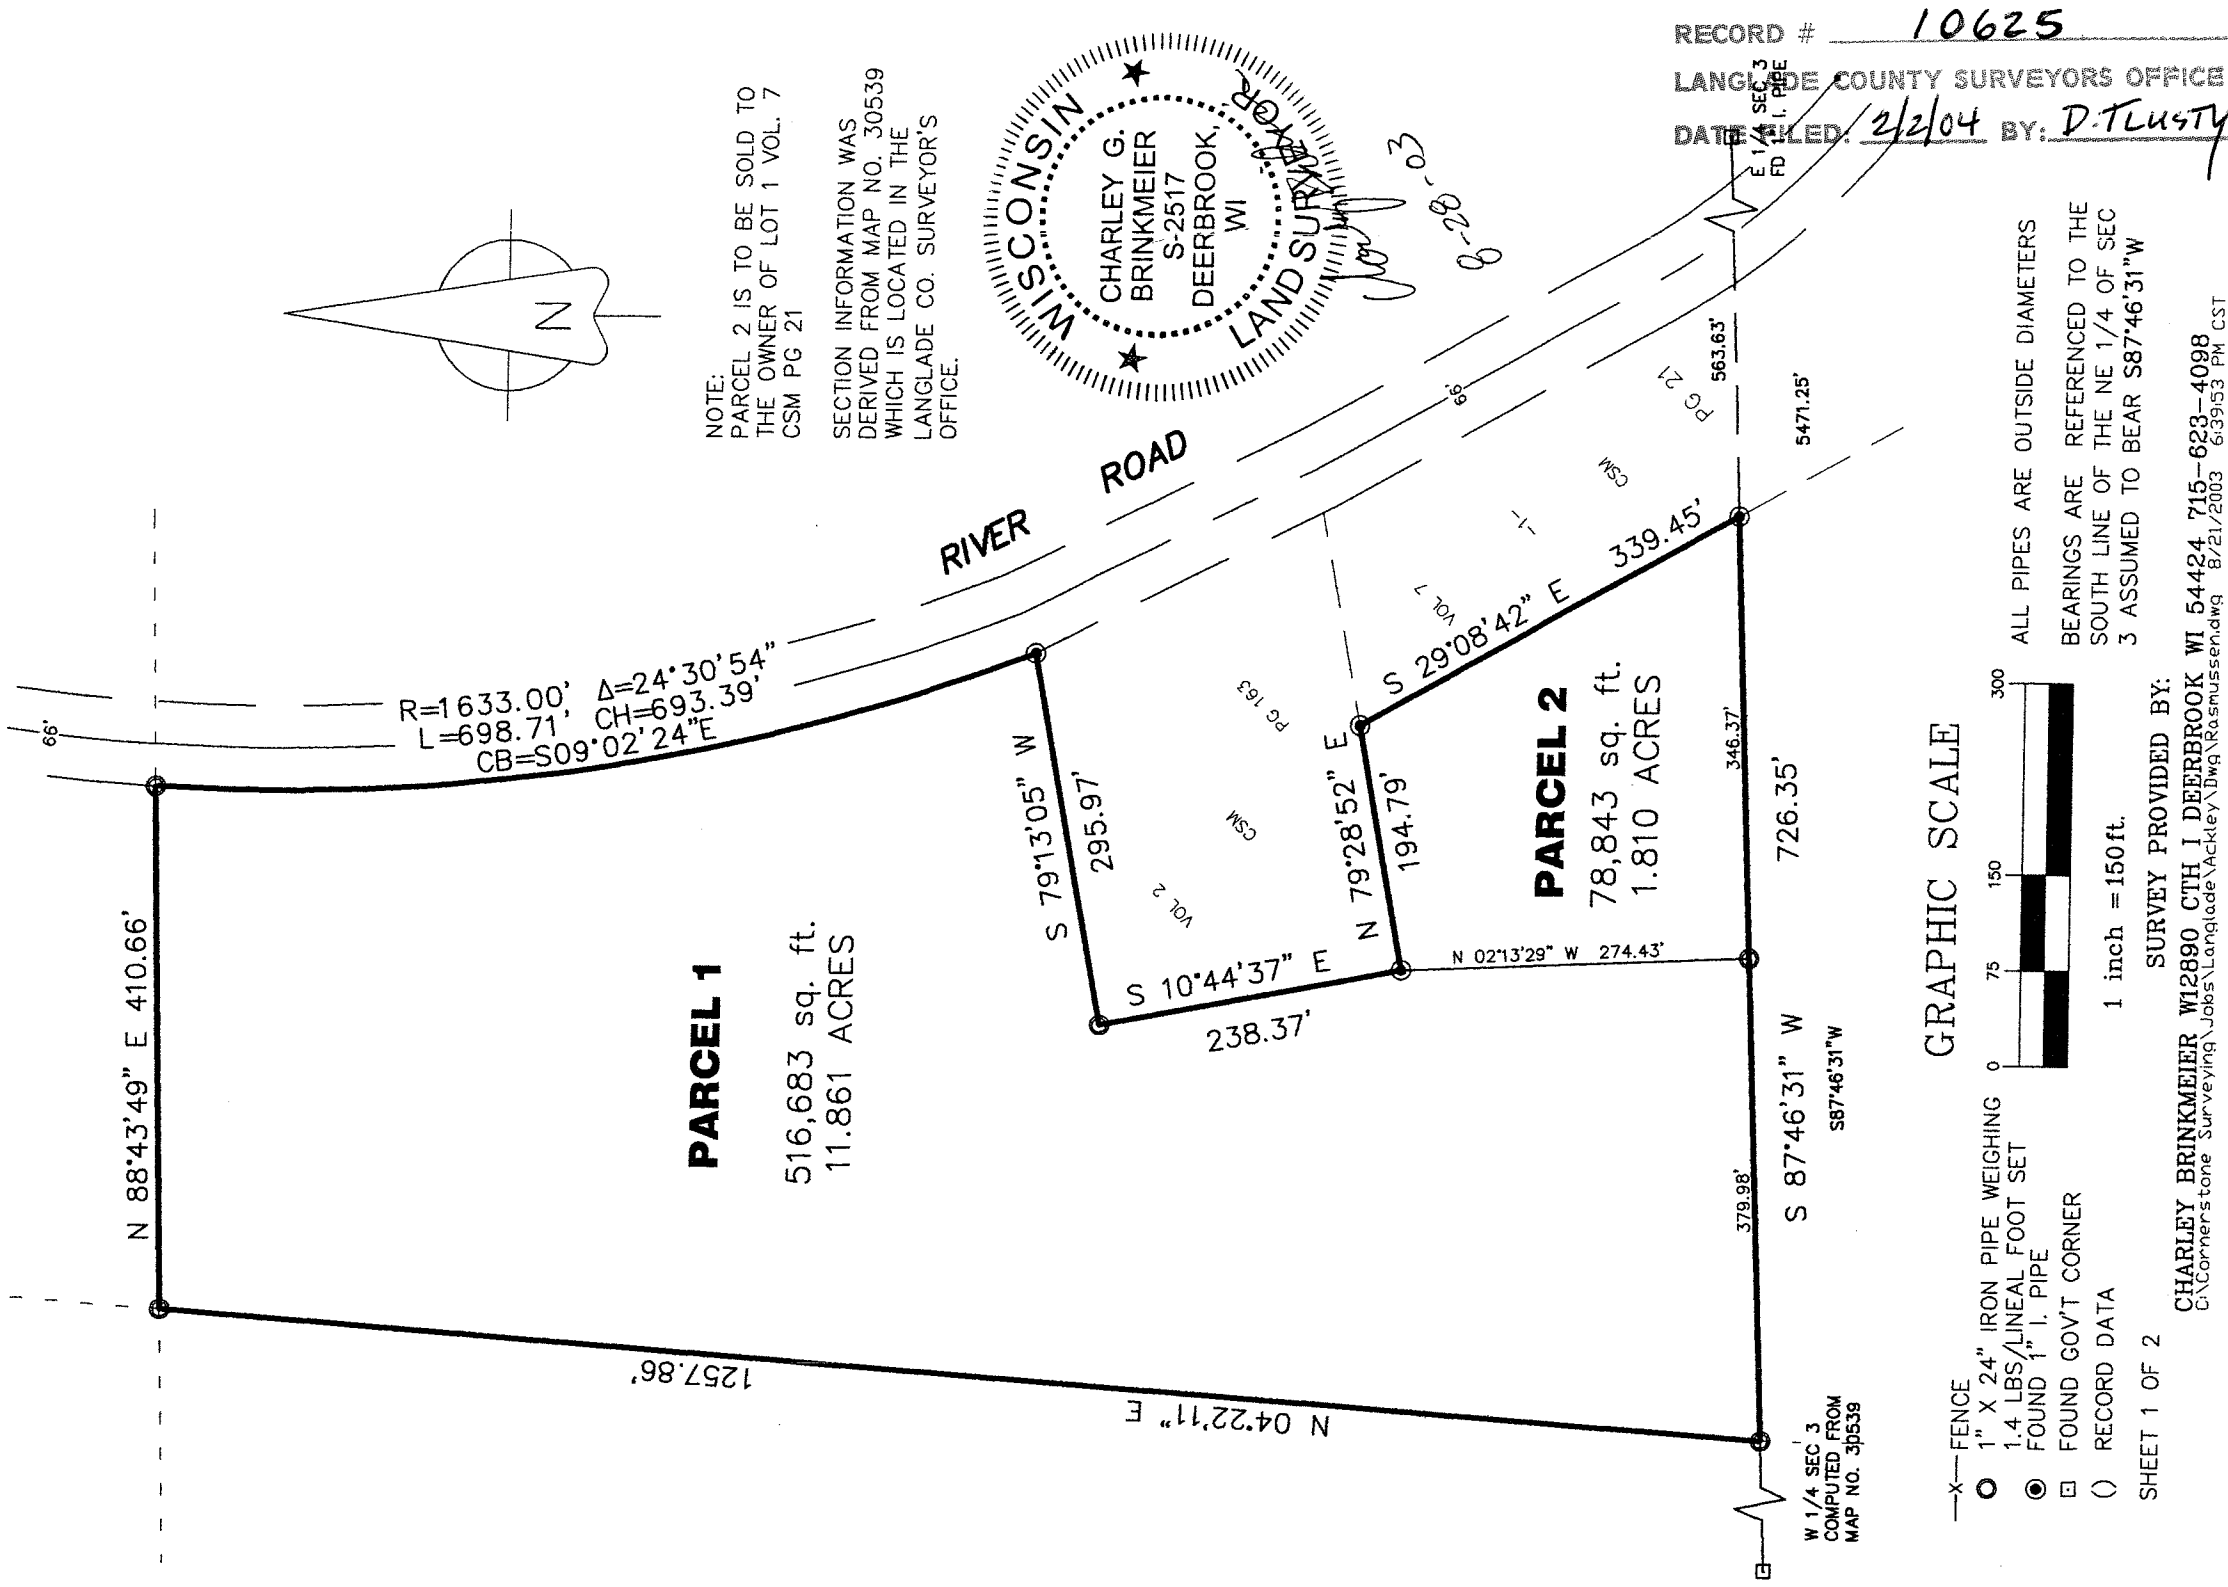

LANGLADE COUNTY MAP OF SURVEY

I, Charley G. Brinkmeier, Registered Land Surveyor, hereby certify:

That I have surveyed, divided and mapped by the order of Amy Meeks, a parcel of land being part of the Southeast $\frac{1}{4}$ of the Northeast $\frac{1}{4}$ of Section 3, Township 31 North, Range 10 East, Town of Ackley, Langlade County, Wisconsin more particularly described as follows:

PARCEL 1

Commencing at the East $\frac{1}{4}$ corner of Section 3; thence S87°46' 31"W, 910.00 feet to the point of beginning of the parcel herein described; thence S 87°46'31"W, 379.98 feet to the Southwest corner of the Southeast $\frac{1}{4}$ of the Northeast $\frac{1}{4}$ of Section 3; thence N 4°22'11"E, 1257.86 feet to the Northwest corner of the Southeast $\frac{1}{4}$ of the Northeast $\frac{1}{4}$ of Section 3; thence N 88°43'49"E, 410.66 feet along the North line of the Southeast $\frac{1}{4}$ of the Northeast $\frac{1}{4}$ of Section 3 to the Westerly R/W line of River Road; thence Southerly 698.71 feet along an arc of a 1633.00 foot radius curve concave to the East, whose long chord bears S9° 02'24"E, 693.39 feet; thence S79° 13'05"W, 295.97 feet along the North line of Volume 2 Certified Survey Maps Page 163; thence S10° 44'37"E, 238.37 feet; thence S 2° 13'29"E, 274.43 feet to the point of beginning of the parcel herein described.

Said parcel contains 516,683 Square Feet or 11.861 Acres

PARCEL 2

Commencing at the East $\frac{1}{4}$ corner of Section 3; thence S 87° 46'31"W, 563.63 feet to the Southwest corner of Lot 1 of Volume 7 Certified Survey Maps Page 21 and the point of beginning of the parcel herein described; thence S87° 46'31"W, 346.37 feet; thence N 2° 13'29"W, 274.43 feet to the Southwest corner of Volume 2 Certified Survey Maps Page 163; thence N 79° 28'52"E, 194.79 feet to the Northwest corner of Lot 1, Volume 7 Certified Survey Maps, Page 21; thence S 29° 08'42" E, 339.45 feet to the point of beginning of the parcel herein described.

Said parcel contains 78,843 Square Feet or 1.810 Acres.

Subject to all roadways and easements of record.

That this map is a true and correct representation of all exterior boundaries of the land surveyed and the subdivision thereof made to the best of my knowledge and belief;

That I have fully complied with the provisions of Chapter 236.34 of the Wisconsin Statutes and Chapter 18 of the Langlade County Land Division Ordinance;

Dated this 28th day of August, 2003

Charley G. Brinkmeier R.L.S. No. S-2517

Prepared by:
Charley Brinkmeier.
W12890 CTH I
Deerbrook, WI 54424
Sheet 2 of 2 Sheets

Prepared for:
Amy Meeks
N4736 River Road.
Antigo, WI 54409

