


TIMBER WOLF LAND SURVEYING - DEAN A. WILLIAMS RLS - 2468

LOCATION/MORTGAGE SURVEY MAP

NOT A LEGAL SURVEY

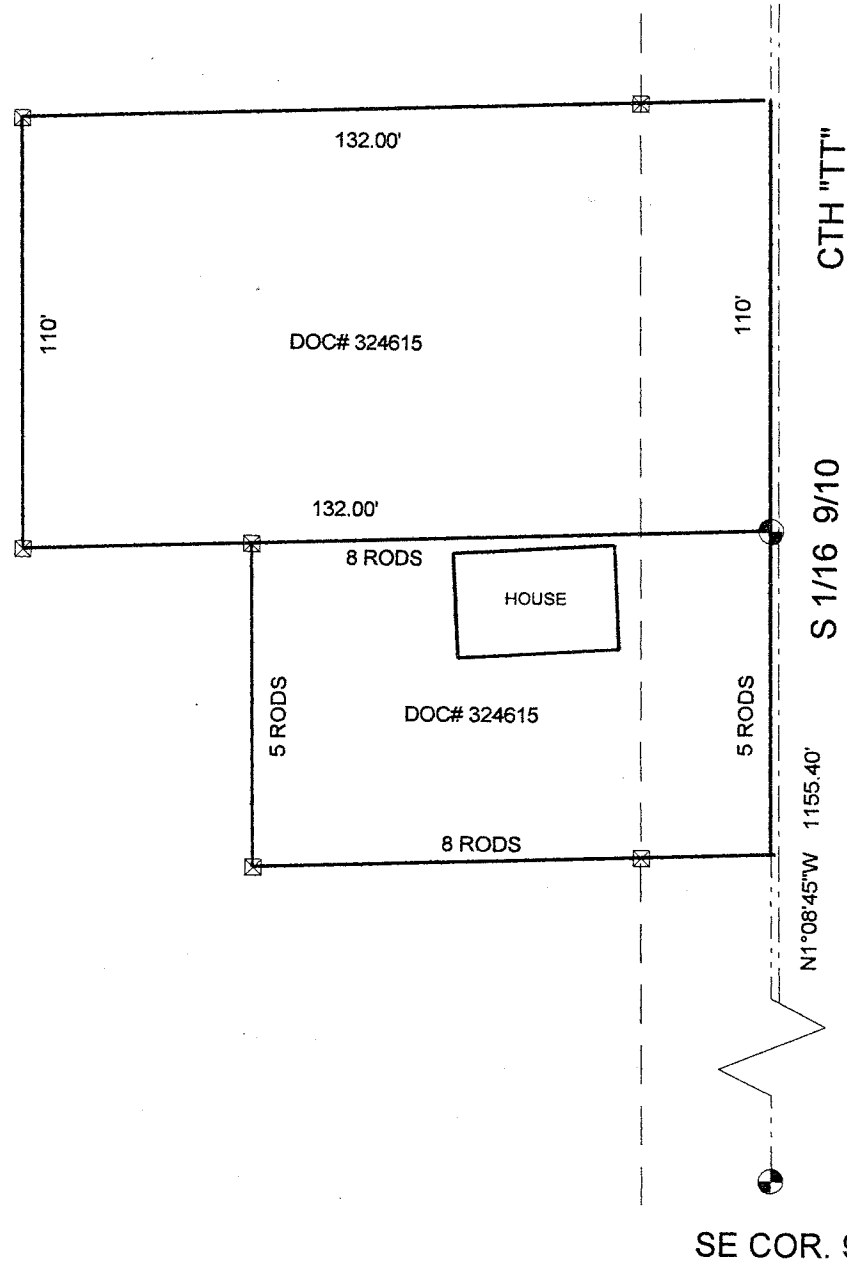

I DEAN A WILLIAMS, HEREBY DO NOT CERTIFY
THAT THIS PARCEL OF LAND IS A TRUE
AND CORRECT REPRESENTATION. UNDER THE
DIRECTION OF SAMANTHA RAITH THE
SURVEY PERFORMED WAS FOR THE SPECIFIC USE
OF A NEW DRAIN FIELD INSTALATION.



BEARINGS REFERENCED
TO RECORD BEARING.

PART OF SE1/4-SE1/4, AND PART
OF THE NE1/4-SE1/4 OF SEC 9
TOWNSHIP 33 NORTH, RANGE
12 EAST, TOWN OF AINSWORTH,
LANGLADE COUNTY, WISCONSIN


RECORD # 10677
LANGLADE COUNTY SURVEYORS OFFICE
DATE FILED: 9/8/04 BY: D. TLUSTY

LEGEND

- — FOUND RR SPIKE
- ⊙ — FOUND PK NAIL
- ⊠ — SET LATH WITH RIBBON

SURVEYORS SEAL

SCALE 1" = 50'

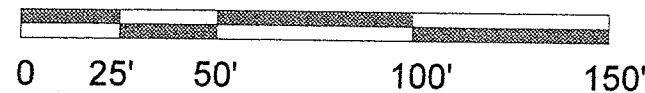

DRAWN BY JAMES GARDNER 7/12/2004

MAP# 2004-17

