

TIMBER WOLF LAND SURVEYING - DEAN A. WILLIAMS RLS - 2468

# MAP OF SURVEY

## NORTH LINE NE-NW & GOVT. LOT 1




BEARINGS REFERENCED TO THE  
NORTH LINE OF GOVT. LOT 1  
ASSUMED TO BEAR N89°16'56"E

24

25

RECORD # 10713  
LANGLADE COUNTY SURVEYORS OFFICE  
DATE FILED: 2/16/06 BY: D. TRUSTY

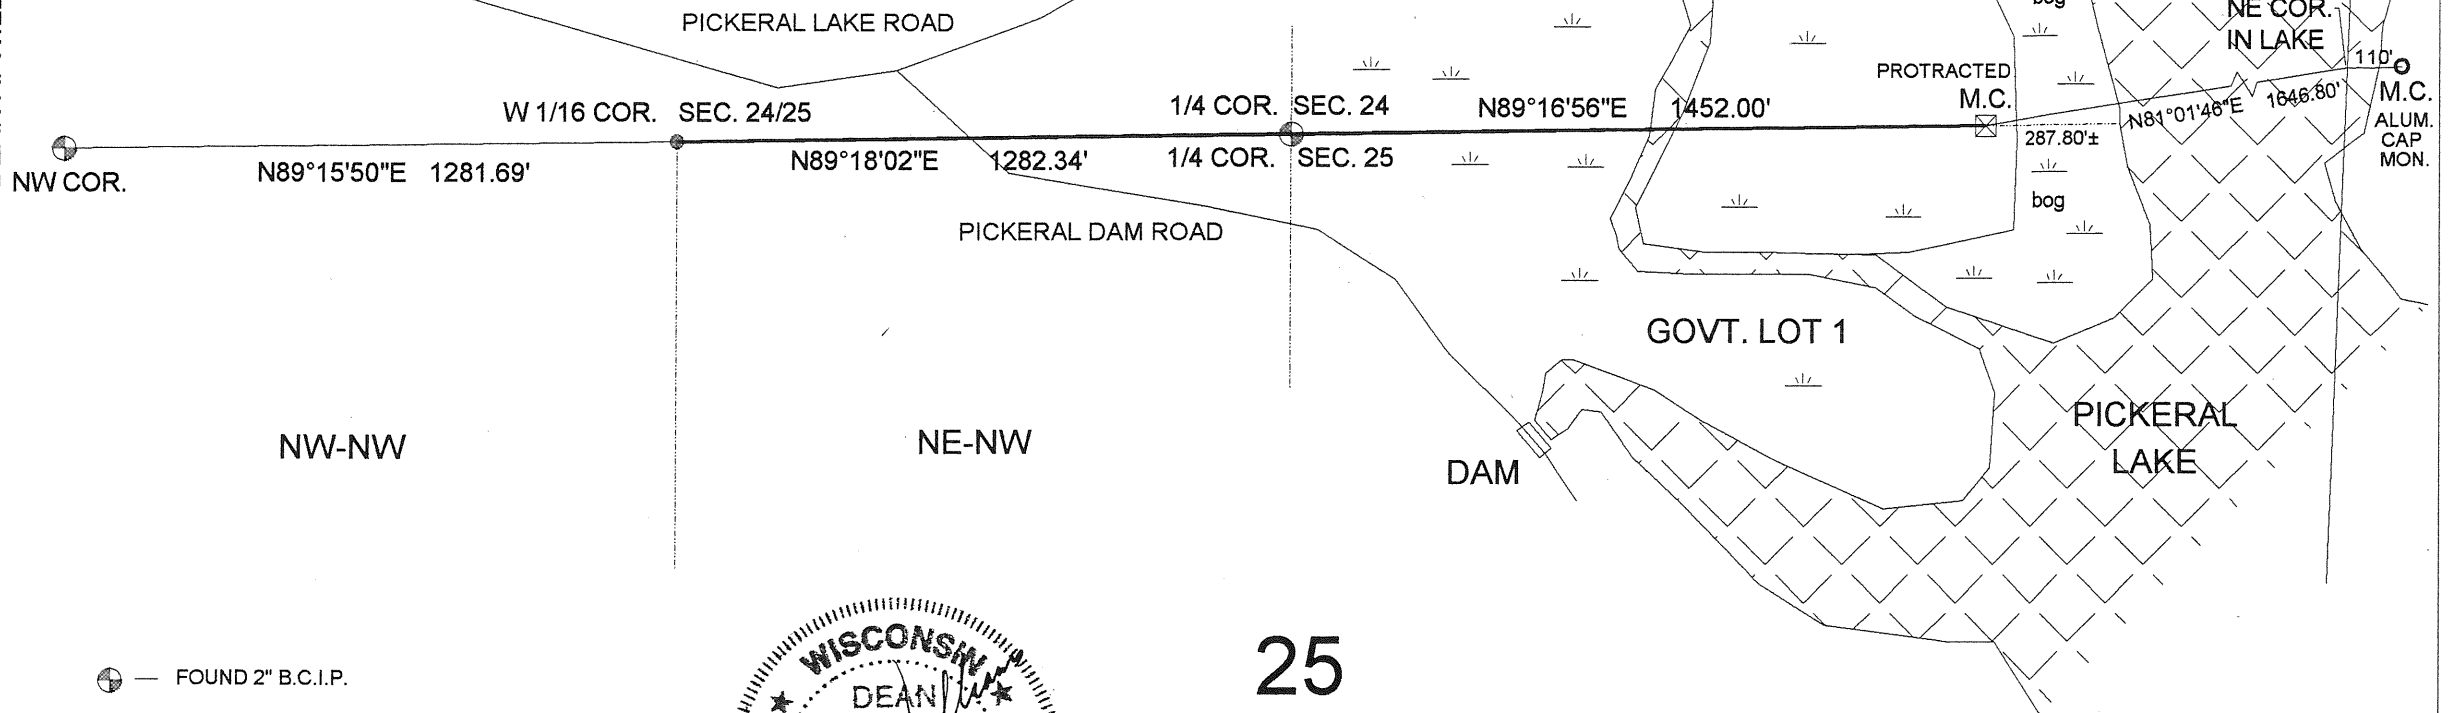

- FOUND 2" B.C.I.P.
- FOUND 2.5" I.P.
- CALCULATED CORNER FROM ORIG. NOTES



DRAFTED BY DEAN WILLIAMS

RICHARD TOMAN THRU  
NEPHEW: JOHN LOKASAVITZ  
6/27/05 MAP# 2005-5

SCALE 1" = 200'

