

SKETCH OF FIELD WORK



PCL #1650.001
IS THE EAST 200' OF THE WEST 500' OF BLK E
OF THE CORRECTED PLAT OF PINEHURST
RUSS SIEMERS
OF NORTHWOODS EXCAVATING, HIRED ME TO FIND
THE DEED LINES ON PARCEL 1650.001

RECORD # 10723
LANGLADE COUNTY SURVEYORS OFFICE
DATE FILED: 4/14/06 BY: D. Williams




LEGEND

- FOUND 1.5" I.P.
- ◐ FOUND 1.5" HALF ROUND I.R.

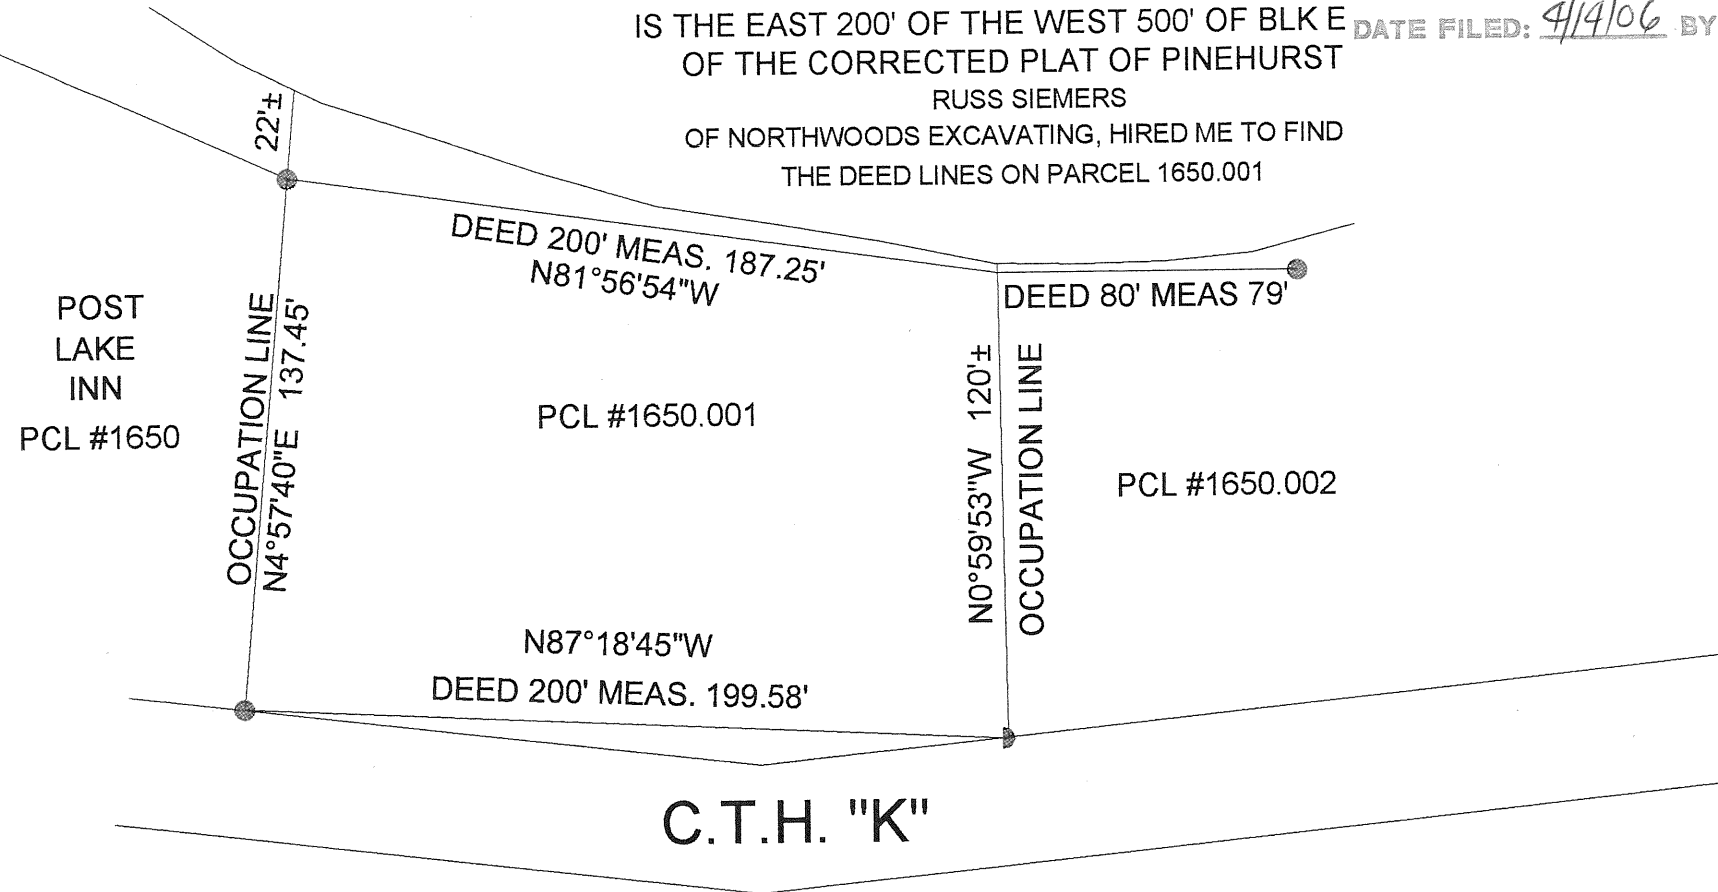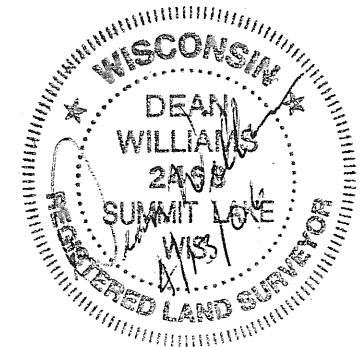

IT IS APPARENT THAT " WITHOUT MUCH MORE SURVEY WORK",
THAT THE EAST AND WEST OCCUPATION LINES ARE NOT PARALLEL
AND THE SHORE DISTANCE IS SHORT 12 FEET FROM DEED.
AND THAT THE EAST AND WEST OCCUPATION LINES ARE VERY OLD.

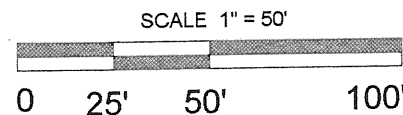

TIMBER WOLF LAND SURVEYING	
DEAN A. WILLIAMS RLS-2468	
RUSS SIEMERS	
4/13/2006	MAP# 2006 - 3