


PLAT OF SURVEY

PART OF THE NE1/4 NW1/4, SECTION 25, T34N-R9E,
TOWN OF PARRISH, LANGLADE COUNTY, WISCONSIN

BEARINGS REFERENCED TO THE LANGLADE
COUNTY COORDINATE SYSTEM GRID.

LEGEND

- SET 1.315" O.D. X 24"
LONG IRON PIPE
WEIGHING 1.68 LBS/LF

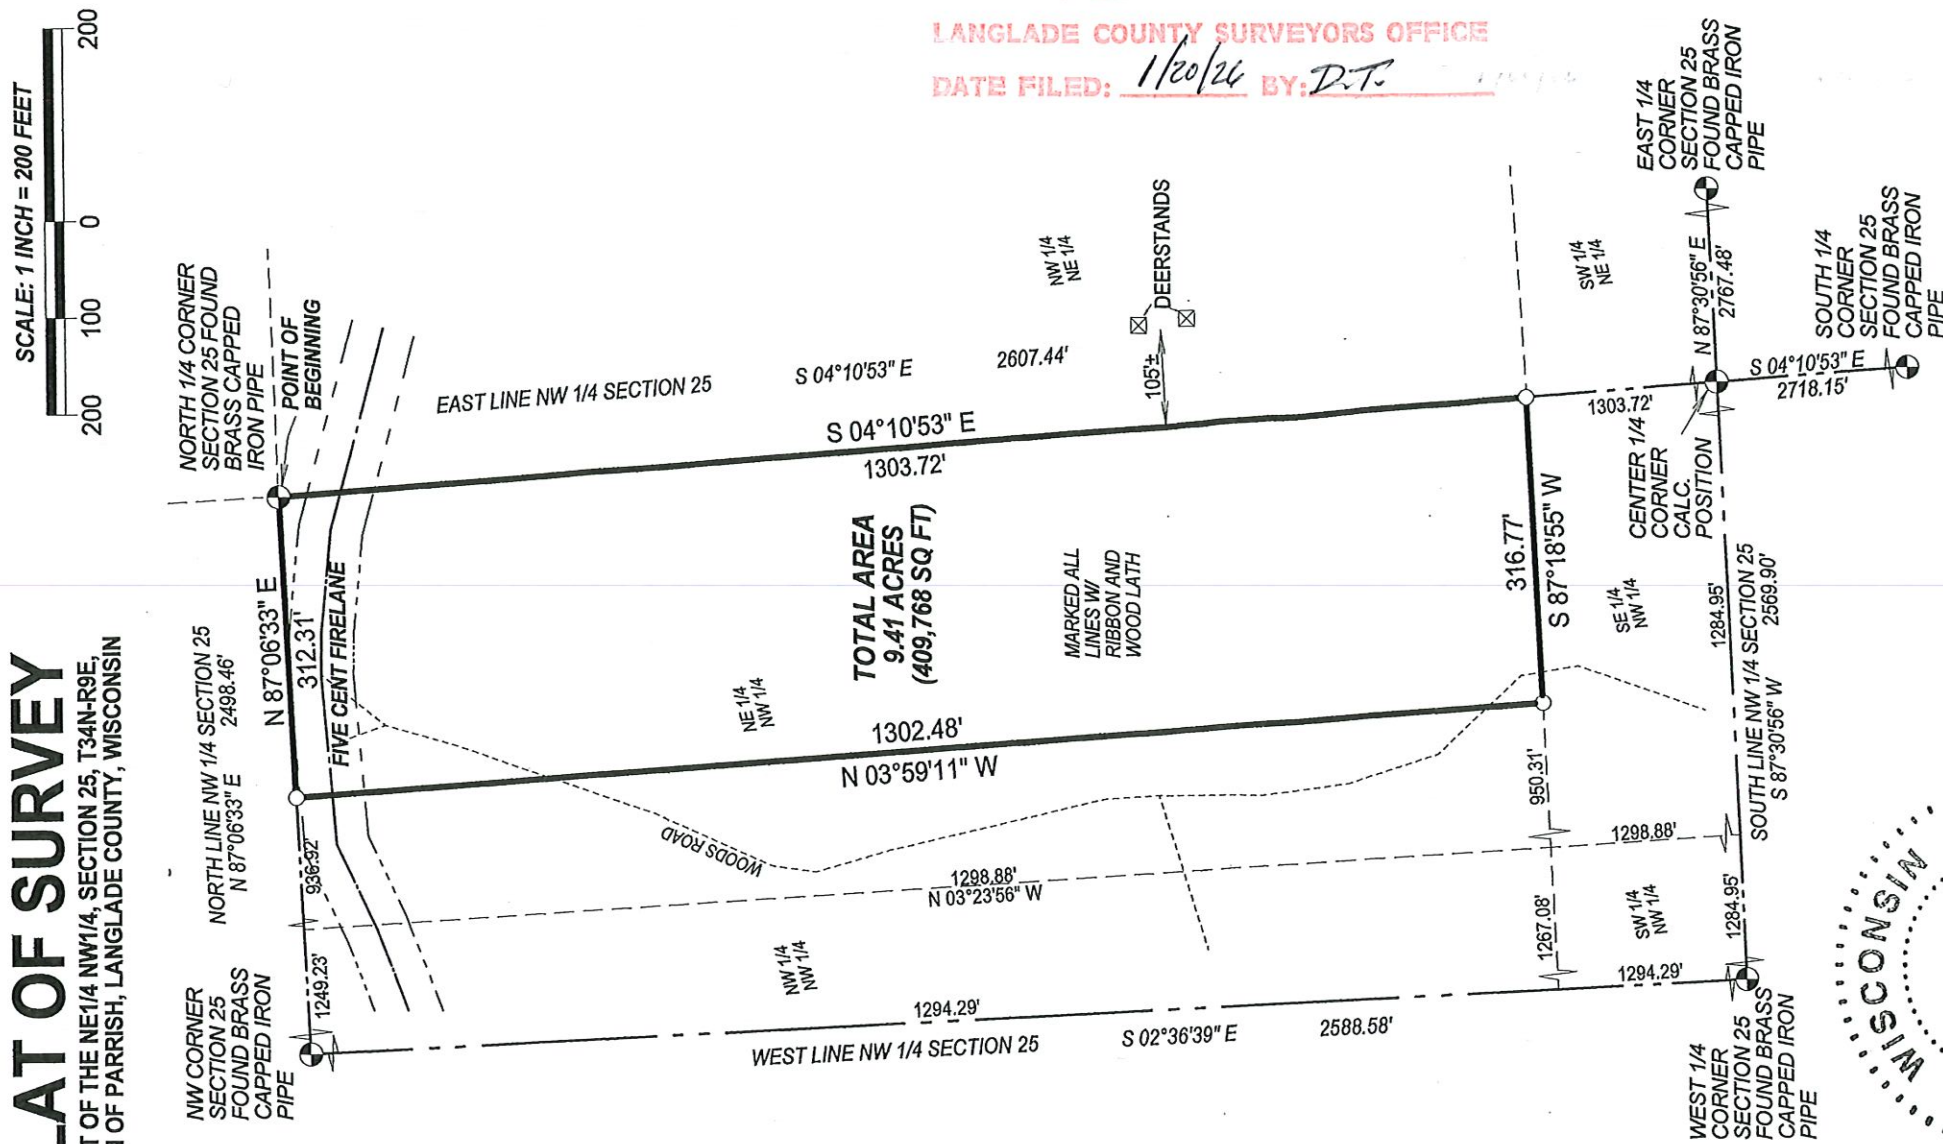

RECORD # 11217
 LANGLADE COUNTY SURVEYORS OFFICE
 DATE FILED: 1/20/26 BY: D.T.

I Timothy J. Rusch, Professional Land Surveyor, do hereby certify:

That I have surveyed and mapped by the order of Jill Solin, a parcel described in deed #422407, being part of the NE 1/4 NW 1/4 of Section 25, T34N-R9E. Parcel is described as follows:

Beginning at the North 1/4 Corner of Section 25; Thence S04°10'53"E, along the East line of the NW 1/4 of said Section, 1303.72 feet; Thence S87°18'55"W, along the South line of the NE 1/4 NW 1/4 of said Section, 316.77 feet; Thence N03°59'11"W, 1302.48 feet; Thence N87°06'33"E, along the North line of the NW 1/4 of said Section, 312.31 feet to the Point of Beginning. Said parcel contains 9.41 acres.

That this survey was for the purpose of locating property boundaries and certain topographic features only. Other geographical features were not mapped.

That this map is a true and correct representation of the boundaries surveyed to the best of my knowledge and belief.

SURVEYED BY:
RUSCH ENGINEERING &
SURVEYING LLC
400 RUSCH ROAD
ANTIGO, WI 54409
(715)623-5044
PROJECT #14-5362

