


CERTIFIED LAND CORNER RESTORATION

Index No. **E-77**


State of Wisconsin }
County of Forest } ss.

I Daniel K. Pleoger, do hereby
certify that on the 23 day
of July, 1981, I ~~found~~
Est ~~evidence~~ of the Quarter
corner of Sections 5 & 8
Township 34, North, Range
13 East, Fourth Principal Meridian,
as described hereon; and that from this evidence
I established a new monument and accessories
as described hereon to perpetuate the original
location of this corner.

Resident witnesses:

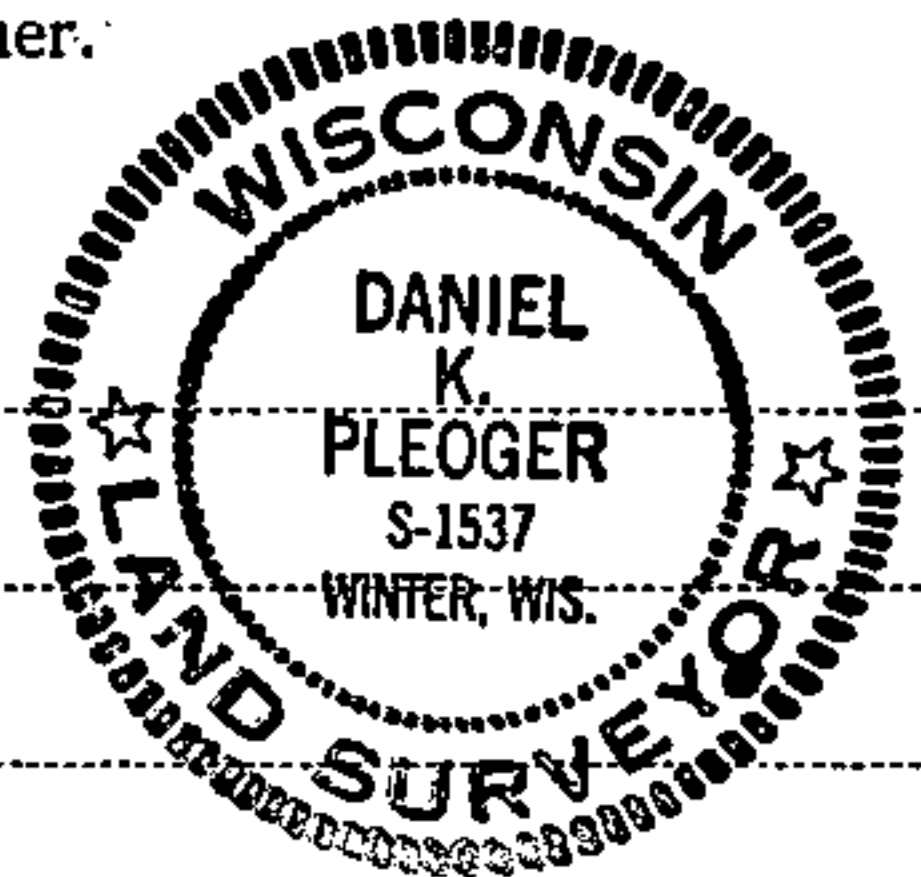

FORM 985 R. C. MILLER CO., MILWAUKEE

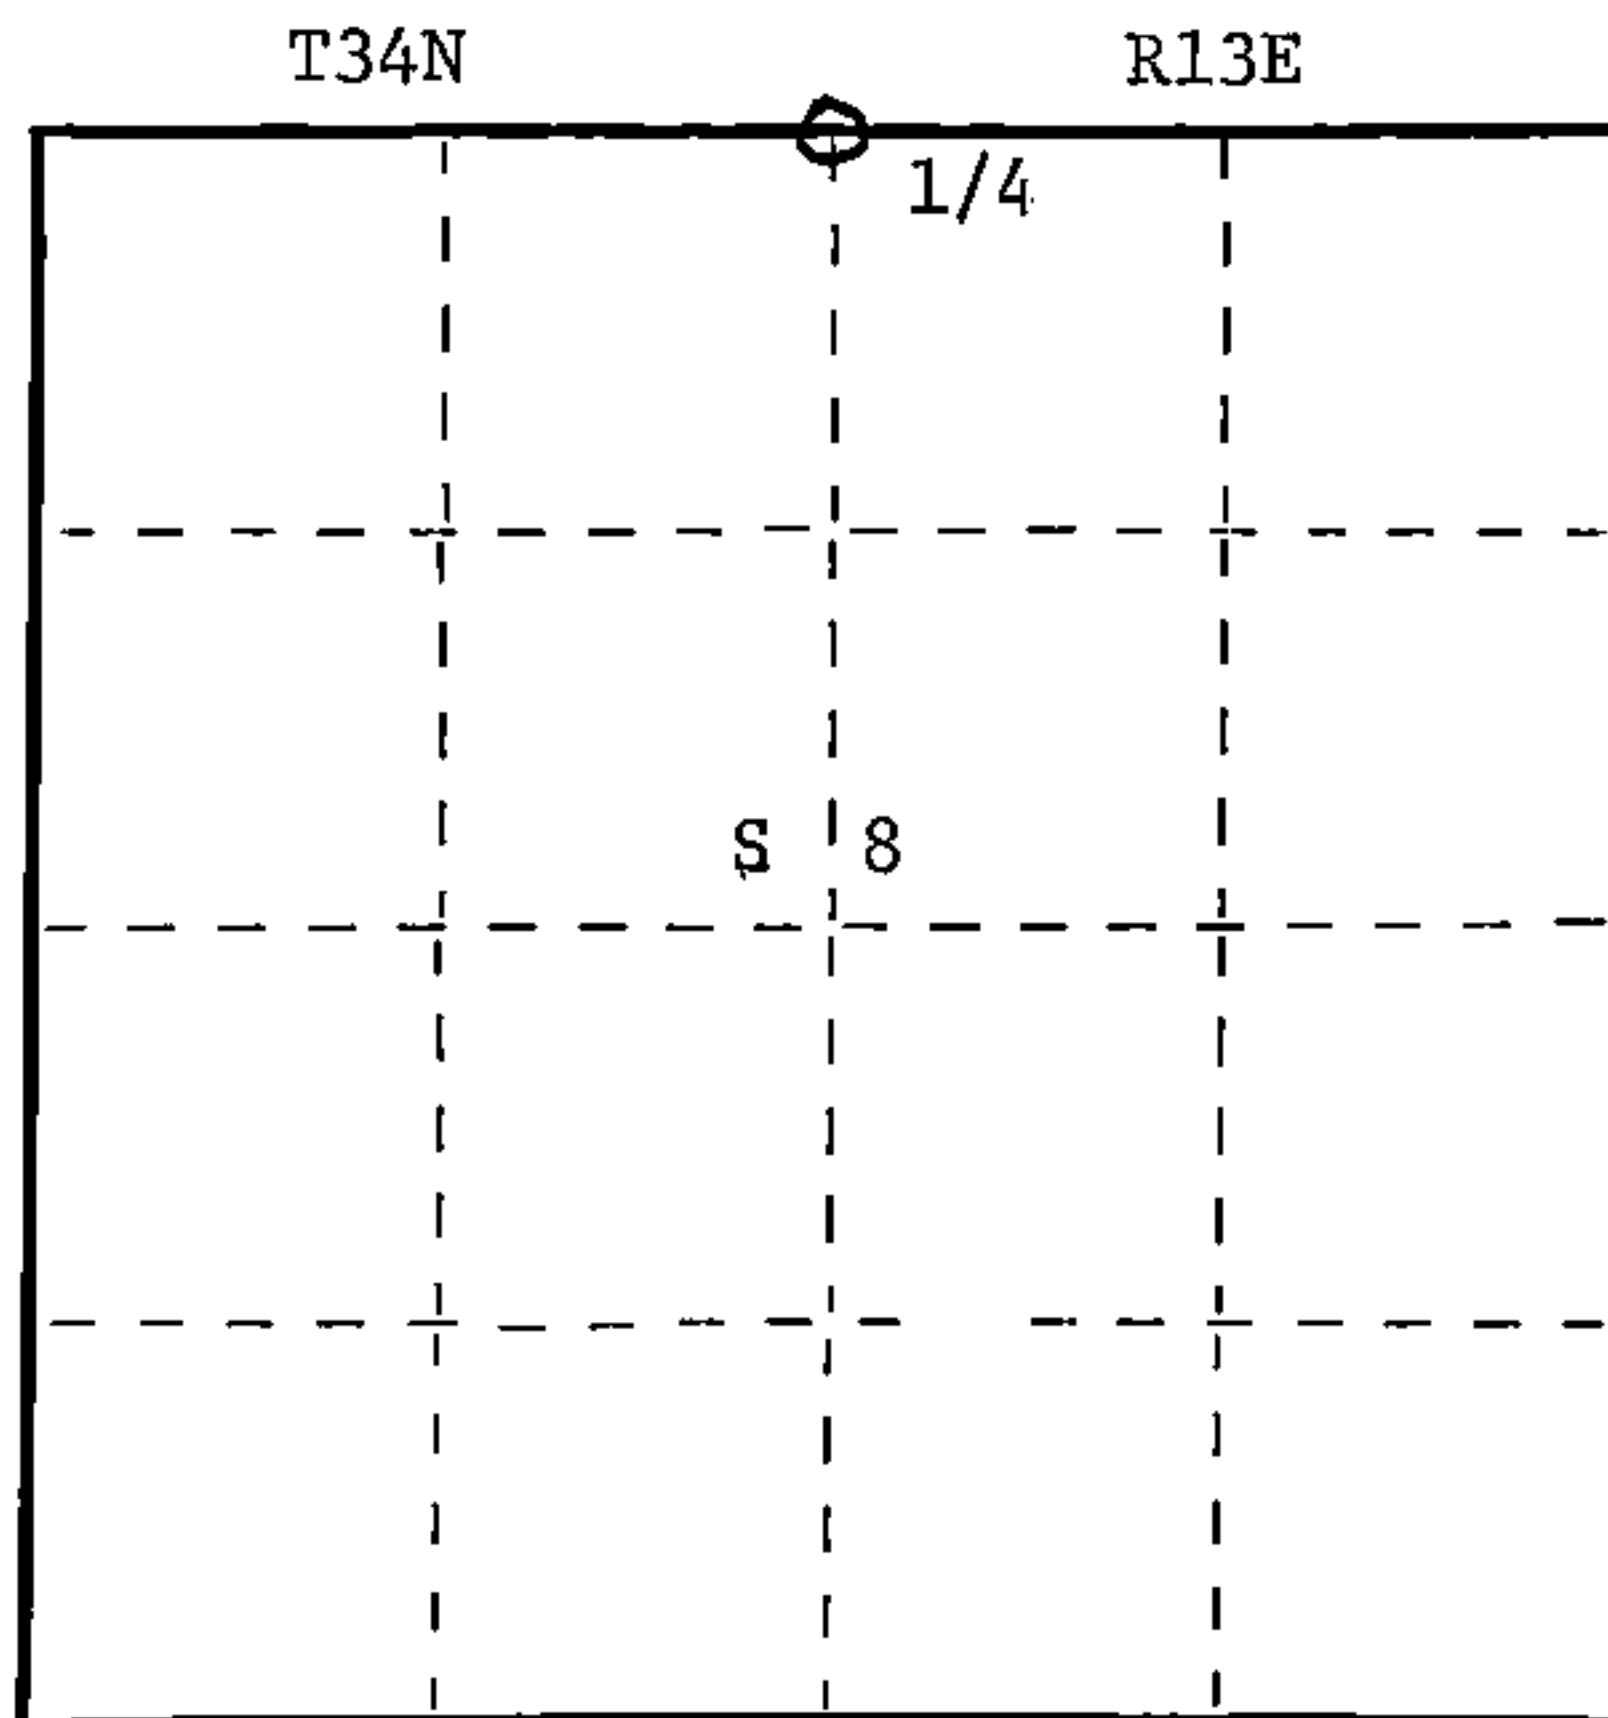

○ = Corner monument restored.

History of original corner establishment:

Original corner established by James L. Nowlin Gov. deputy surveyor in 1865 from which
sugar 8" bears N54W 6 lks and hemlock 7" bears S62E 25 lks.

Description of corner evidence found:

Total distance from section corner 5-6-7-8 to section corner 4-5-8-9 is 5226.064 ft.
at bearing N89-25-27-E.

Set 1/4 corner 2613.032 ft. intermediate

Description of monument and accessories I established to perpetuate the original location of this corner.
Set a 2 1/2' aluminum A-1 federal monument with alloy cap stamped:

Monument projects 12" above ground.
Marked N.B.T.s.

Maple 5" N54E 9.96 ft.
Black ash 5" S26E 8.93 ft.
Black ash 4" N58W 15.58 ft.
Scribed 1/4 - B.T.

T34N R13E

1/4 $\frac{S}{S} \frac{5}{8}$

S1537 -1981

Dated at Rhineland, Wis., this 17 day of September, 1981

Signature Daniel K. Pleoger Title Registered Land Surveyor Registration No. 1537
(County Surveyor, Registered Land Surveyor, or other duly authorized official)

Office of Register of Deeds, County of Forest, I hereby certify that the within
instrument was filed in this office for record on the 25th day of September, 1981
at 2:00 o'clock P. M.

Eugene Stutzman
(Register of Deeds)

By _____ Deputy

DOCUMENT NO.
120517

43413050020