


CERTIFIED LAND CORNER RESTORATION

Index No. **J-1212**
Should be J-87-28-98

State of Wisconsin }
 County of Forest } ss.


I Daniel K. Pleoger, do hereby
 certify that on the 9 day
 of July, 1981, I ~~found~~
 Est. ~~evidence of~~ the E 1/16
 corner of Sections 8 & 17
 Township 34, North, Range
13 East, Fourth Principal Meridian,
 as described hereon; and that from this evidence
 I established a new monument and accessories
 as described hereon to perpetuate the original
 location of this corner.

Resident witnesses:

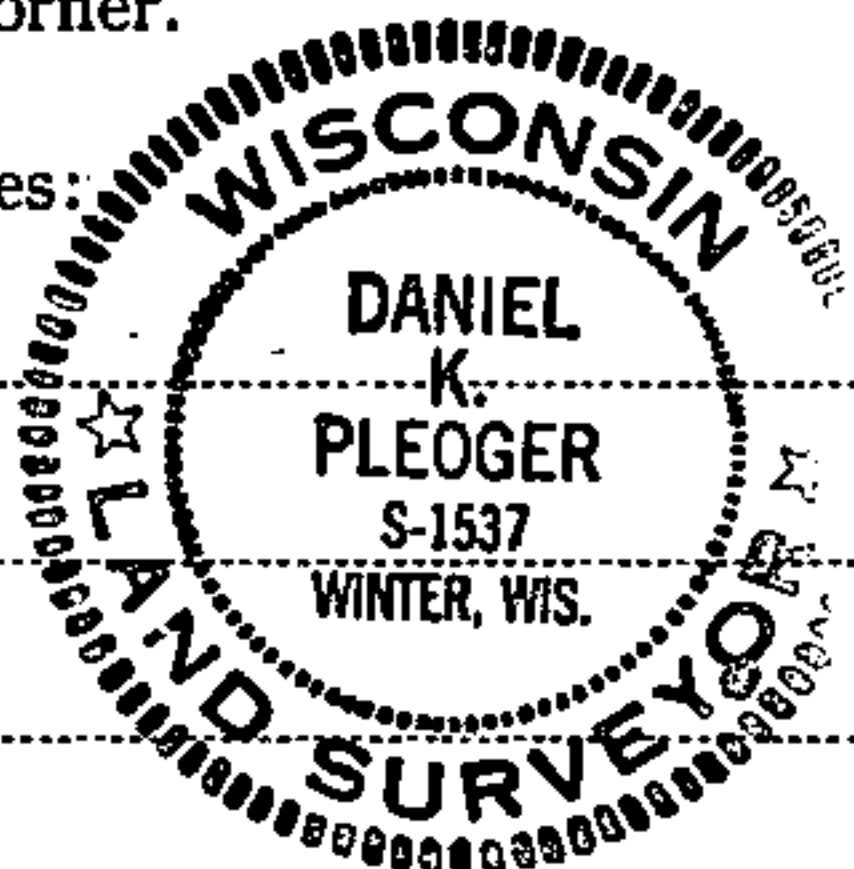

T34N

R13E

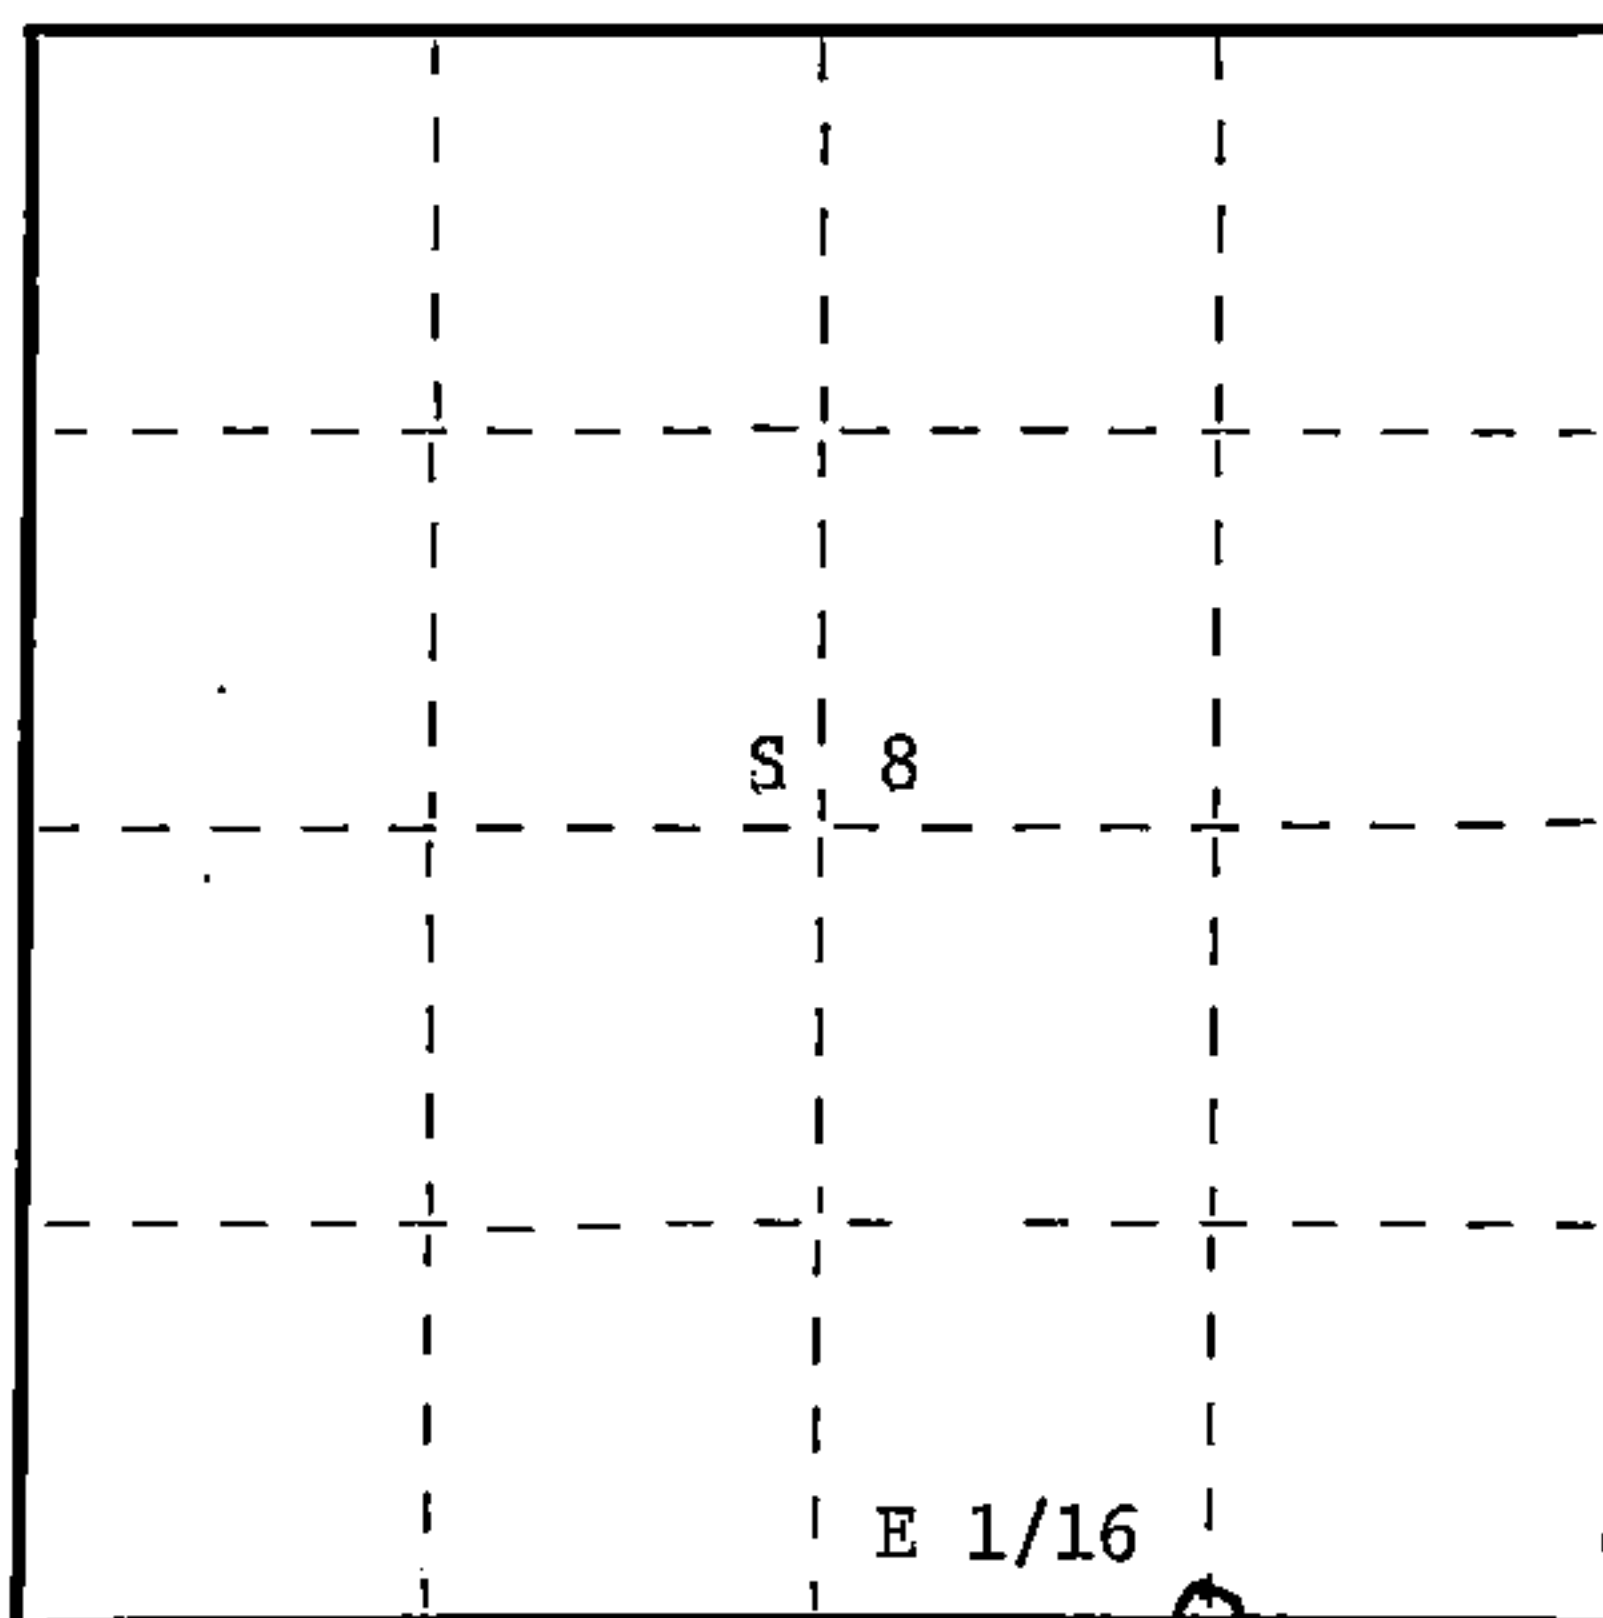

○ = Corner monument restored.

History of original corner establishment:

No evidence of any previous corner

Description of corner evidence found:

Total distance from section corner 8-9-16-17 to 1/4 corner between sections 8 & 17 is
 2572.66 ft. at bearing N89-26-27W
 Set E 1/16 1286.33 ft. intermediate,

Description of monument and accessories I established to perpetuate the original location of this corner:
 Set a 1 1/2" iron pipe with 2" diameter brass cap stamped:

S1537

T34N R13E

E 1/16 $\frac{S}{S}$ $\frac{8}{17}$

C.P.I. - 1981

Monument projects 24" above ground.

Marked N.B.T. s

Sugar 10" N46W 8.89 ft.

Sugar 8" S26W 11.12 ft. - Scribbled 1/16 - B.T.

Dated at Rhineland, Wis., this 17 day of September, 1981

Signature Daniel K. Pleoger Title Registered Land Surveyor Registration No. 1537
 (County Surveyor, Registered Land Surveyor, or other duly authorized official)

Office of Register of Deeds, County of Forest, I hereby certify that the within
 instrument was filed in this office for record on the 25th day of September, 1981
 at 2:00 o'clock P. M.

Eugene Stetson
 (Register of Deeds)
 By _____ Deputy

DOCUMENT NO. **120526**

43413080010