


CERTIFIED LAND CORNER RESTORATION

Index No. **J-77**

State of Wisconsin }
County of Forest ss.

I Daniel K. Pleoger, do hereby
certify that on the 9 day
of July, 1981, I ~~found~~
Est. ~~corner~~ of the Quarter
corner of Sections 8 & 17
Township 34 North, Range
13 East, Fourth Principal Meridian,
as described hereon; and that from this evidence
I established a new monument and accessories
as described hereon to perpetuate the original
location of this corner.

Resident witnesses

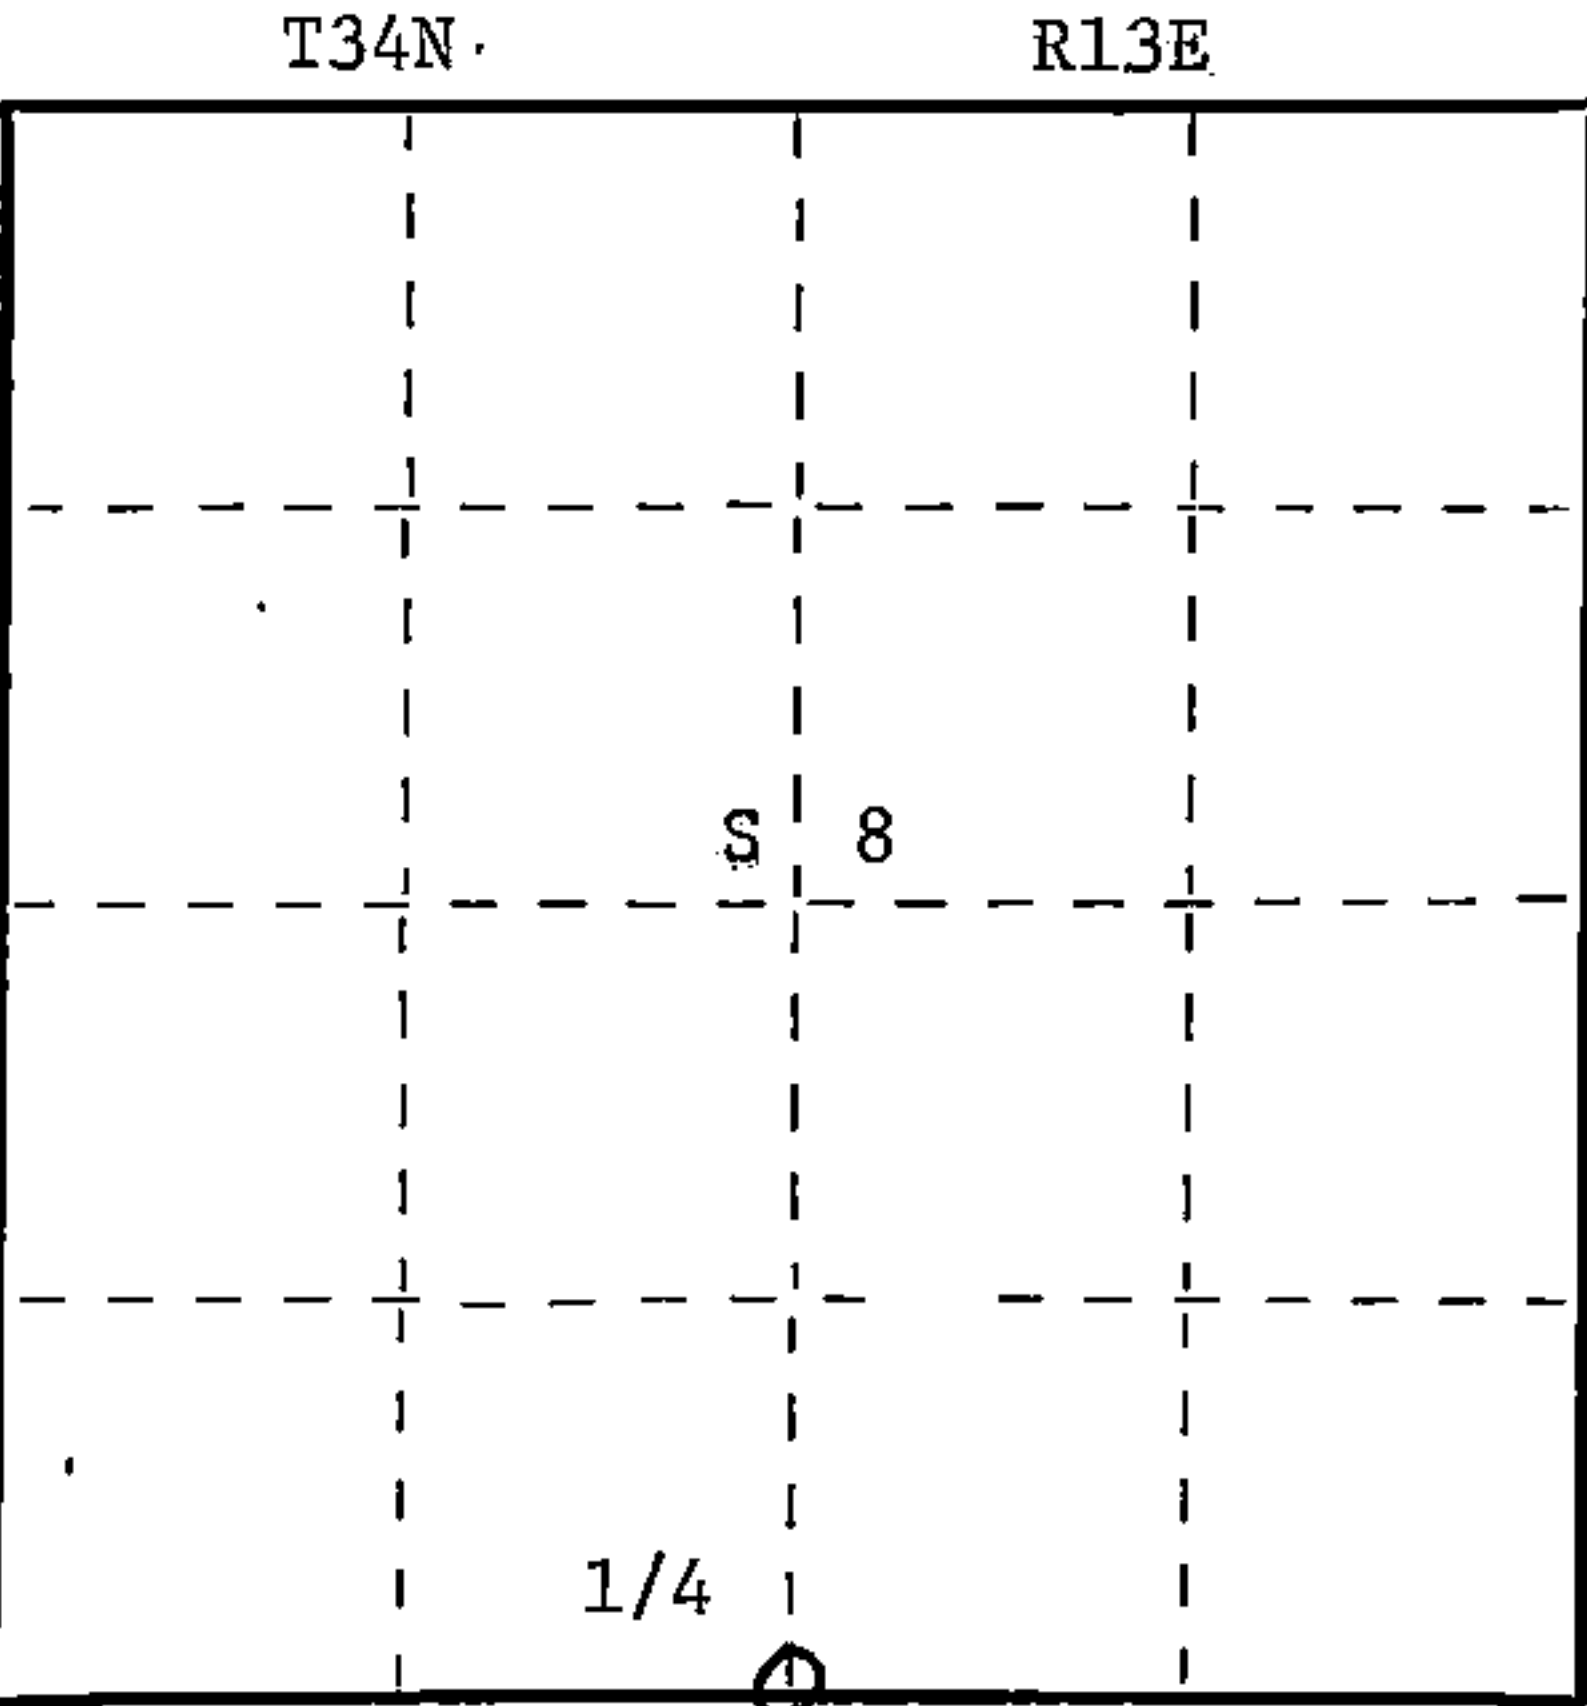

○ = Corner monument restored.

History of original corner establishment:

Original corner established by James L. Nowlin Gov. Deputy Surveyor in 1865 from
which hemlock 18" bears N15W 28 lks and hemlock 12" bears S39E 18 lks.

Description of corner evidence found:

Ran traverse from section corner 8-19-16-17 to section corner 7-8-17-18 for a
distance of 5145.325 ft. at bearing N89-26-27W
S 1/4 corner 2572.66 intermediate

Description of monument and accessories I established to perpetuate the original location of this corner.

Set a 2 1/2" aluminum A-1 federal monument with alloy cap stamped:

Monument projects 12" above ground.

Marked NETs

- Sugar 7" S86W 6.80 ft.
- Sugar 7" S46E 15.99 ft.
- Sugar 5" N43E 17.96 ft. - Scribed 1/4 - B.T.

T34N R13E
1/4 S 8
S 17
S1537 - 1981

Dated at Rhinelander, Wis., this 17 day of September, 1981

Signature Daniel K. Pleoger Title Registered Land Surveyor Registration No. 1537
(County Surveyor, Registered Land Surveyor, or other duly authorized official)

Office of Register of Deeds, County of Forest, I hereby certify that the within
instrument was filed in this office for record on the 25th day of September, 1981
at 2:00 o'clock P. M.

Eugene Stetson
(Register of Deeds)
By Deputy

DOCUMENT NO. 120525

FORM 983 M. C. MILLER CO., MILWAUKEE

43413080020