


CERTIFIED LAND CORNER RESTORATION

Index No. **U 6**

State of Wisconsin }
County of Forest } ss.

I Daniel K. Pleoger, do hereby
certify that on the 22 day
of July, 19 81, I ~~found~~
Est. evidence of the W 1/16
corner of Sections 8 & 17
Township 34, North, Range
13 East, Fourth Principal Meridian,
as described hereon; and that from this evidence
I established a new monument and accessories
as described hereon to perpetuate the original
location of this corner.

Resident witnesses:

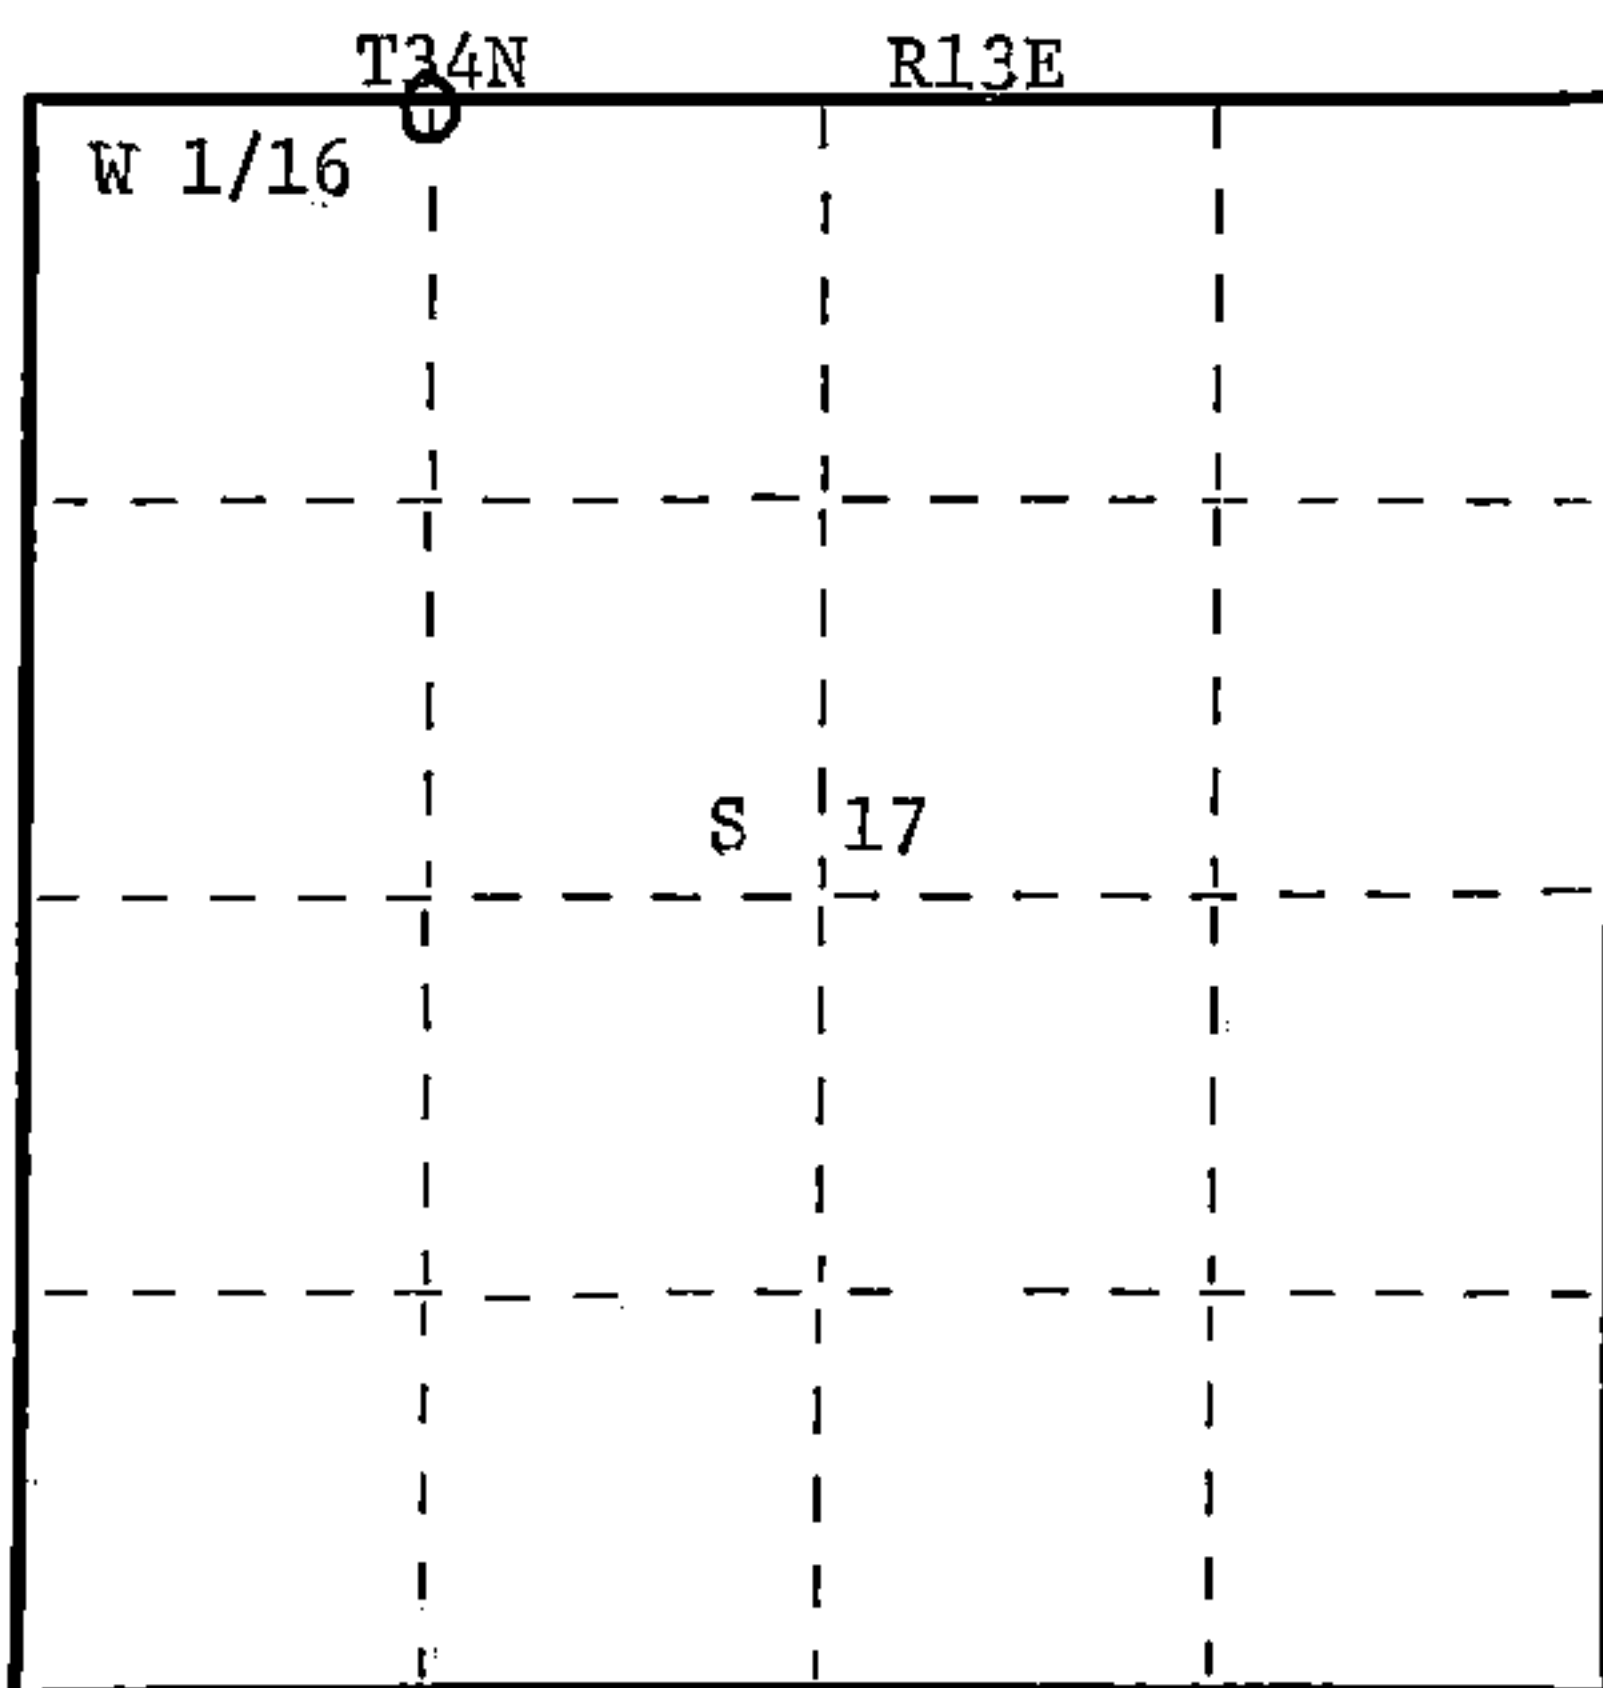

○ = Corner monument restored.

History of original corner establishment:
No evidence of any previous corner

Description of corner evidence found:

Total distance from section corner 7-8-17-18 to 1/4 corner between sections 8 & 17
is 2572.66 ft. at bearing S89-26-27E.
Set W 1/16 1286.33 intermediate.

Description of monument and accessories I established to perpetuate the original location of this corner.

Set a 1 1/2" iron pipe with 2" diameter aluminum cap stamped:

S1537

T34N R13E

W 1/16 S 8
S 17

C.P.I -1981

Monument projects 24" above ground.

Marked N.B.T.

Sugar 8" N3°W 30.83 ft.

Sugar 6" S25E 31.79 ft.

Scribed 1/16 - B.T.

Dated at Rhineland, Wis., this 17 day of September, 19 81

Signature Daniel K. Pleoger Title Registered Land Surveyor Registration No. 1537
(County Surveyor, Registered Land Surveyor, or other duly authorized official)

Office of Register of Deeds, County of Forest, I hereby certify that the within
instrument was filed in this office for record on the 25th day of September, 19 81
at 2:00 o'clock P. M.

Eugene Stutz
(Register of Deeds)
By _____ Deputy

DOCUMENT NO. **120524**

43413080030