



CERTIFIED LAND CORNER RESTORATION

Index No. **H-99**

State of Wisconsin }
County of Forest } ss.

I Daniel K. Pleoger, do hereby
certify that on the 7 day
of July, 1981, I ~~was~~
Est. ~~at~~ the S 1/16
corner of Sections 8 & 9
Township 34, North, Range
13 East, Fourth Principal Meridian,
as described hereon; and that from this evidence
I established a new monument and accessories
as described hereon to perpetuate the original
location of this corner.

Resident witnesses:

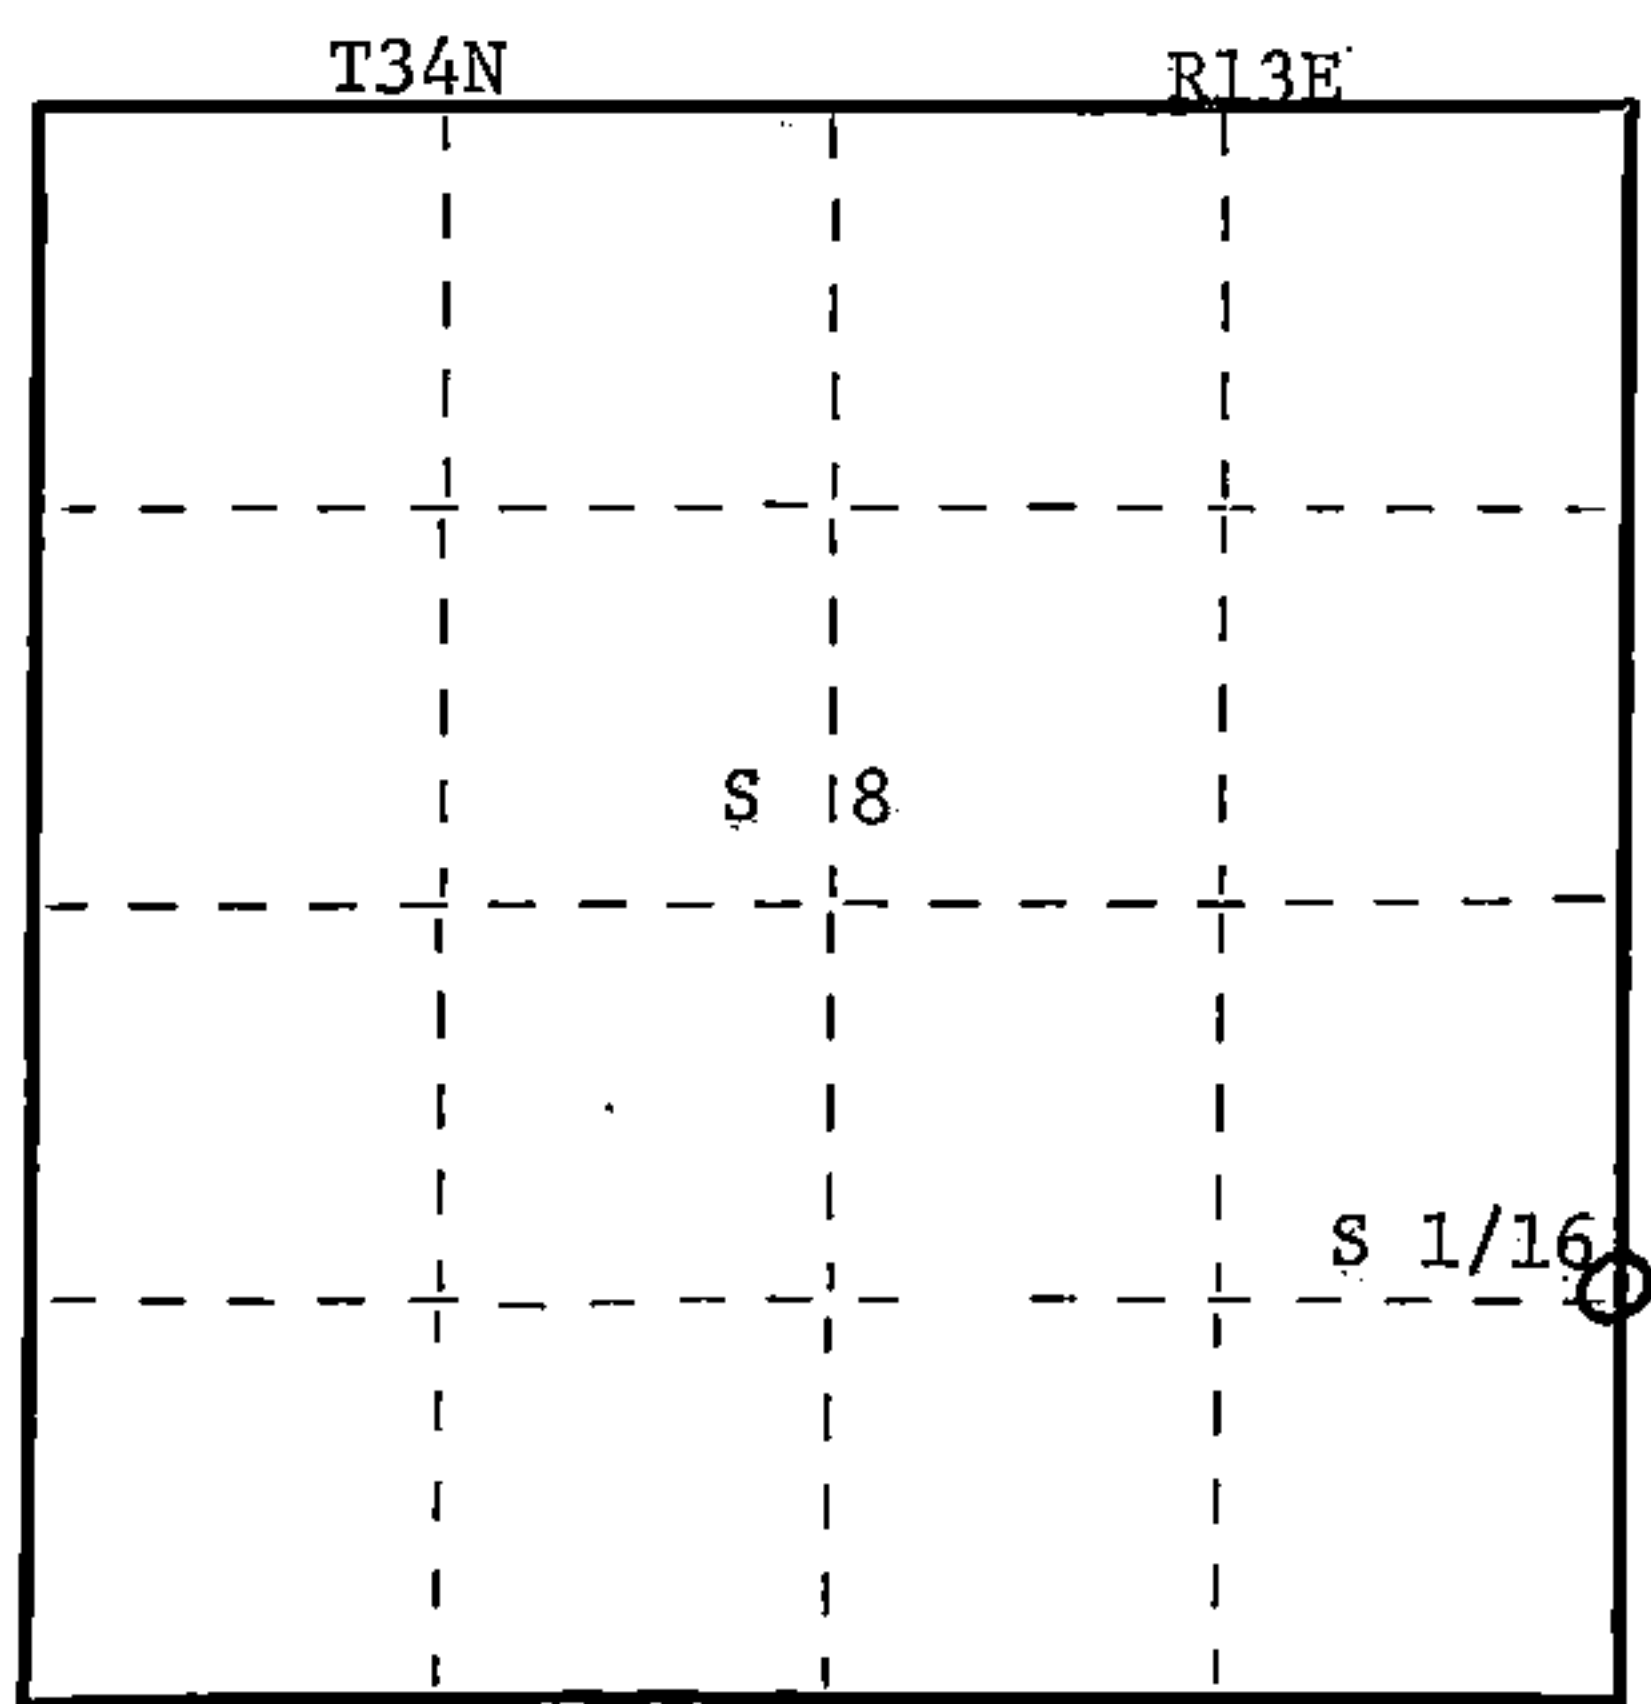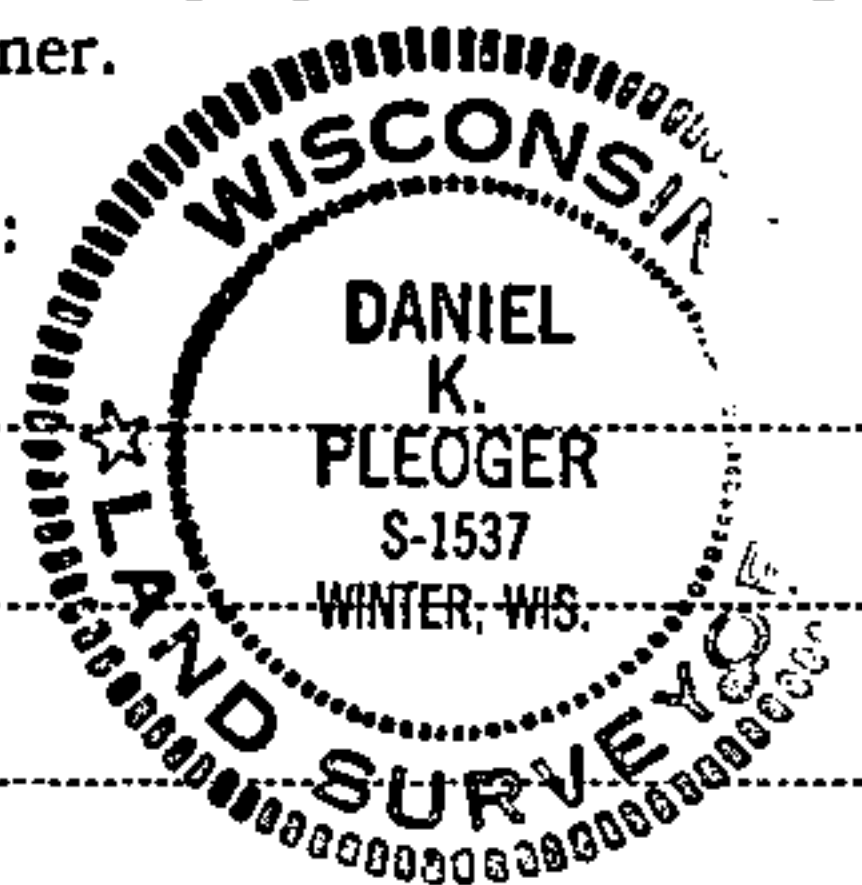

○ = Corner monument restored.

History of original corner establishment:

A 1½" iron pipe sits 7 ft south of our position.

Description of corner evidence found:

Total distance from section corner 8-9-16-17 to 1/4 corner between sections
8 & 9 is 2670.996 ft. at bearing N1-32-28E
Set S 1/16 1335.498 ft. intermediate

Description of monument and accessories I established to perpetuate the original location of this corner.

Set a 1½" iron pipe with 2" diameter brass cap stamped:

Pipe projects 18" above ground.

Marked NBTs

Twin maple 6" S85E 18.32 ft
Sugar 8" N52W 35.13 ft.
Scribed 1/16 - B.T.

S1537
T34N R15E
S 1/16 $\frac{8}{9}$
C.P.I. - 1981

Dated at Rhineland, Wis., this 17 day of September, 1981.

Signature Daniel K. Pleoger Title Registered Land Surveyor Registration No. 1537
(County Surveyor, Registered Land Surveyor, or other duly authorized official)

Office of Register of Deeds, County of Forest, I hereby certify that the within
instrument was filed in this office for record on the 25th day of September, 1981
at 2:00 o'clock P. M.

Eugene Stutzman
(Register of Deeds)
By _____ Deputy

DOCUMENT NO. **120523**

FORM 985 R. C. MILLER CO., MILWAUKEE

43413081000