


CERTIFIED LAND CORNER RESTORATION

Index No. 6-88

State of Wisconsin }
County of Forest } ss.


I Daniel K. Pleoger, do hereby
certify that on the 7 day
of July, 19 81, I ~~was~~
Est. ~~corner~~ of the EC 1/16
corner of Section 8
Township 34, North, Range
13 East, Fourth Principal Meridian,
as described hereon; and that from this evidence
I established a new monument and accessories
as described hereon to perpetuate the original
location of this corner.

Resident witnesses

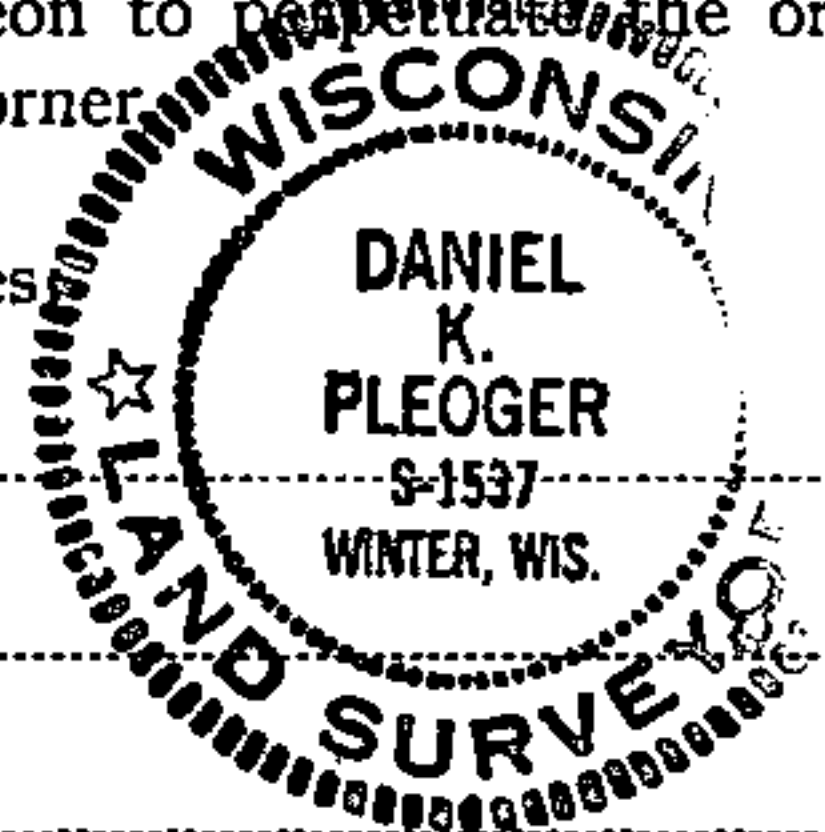

T34N

R13E

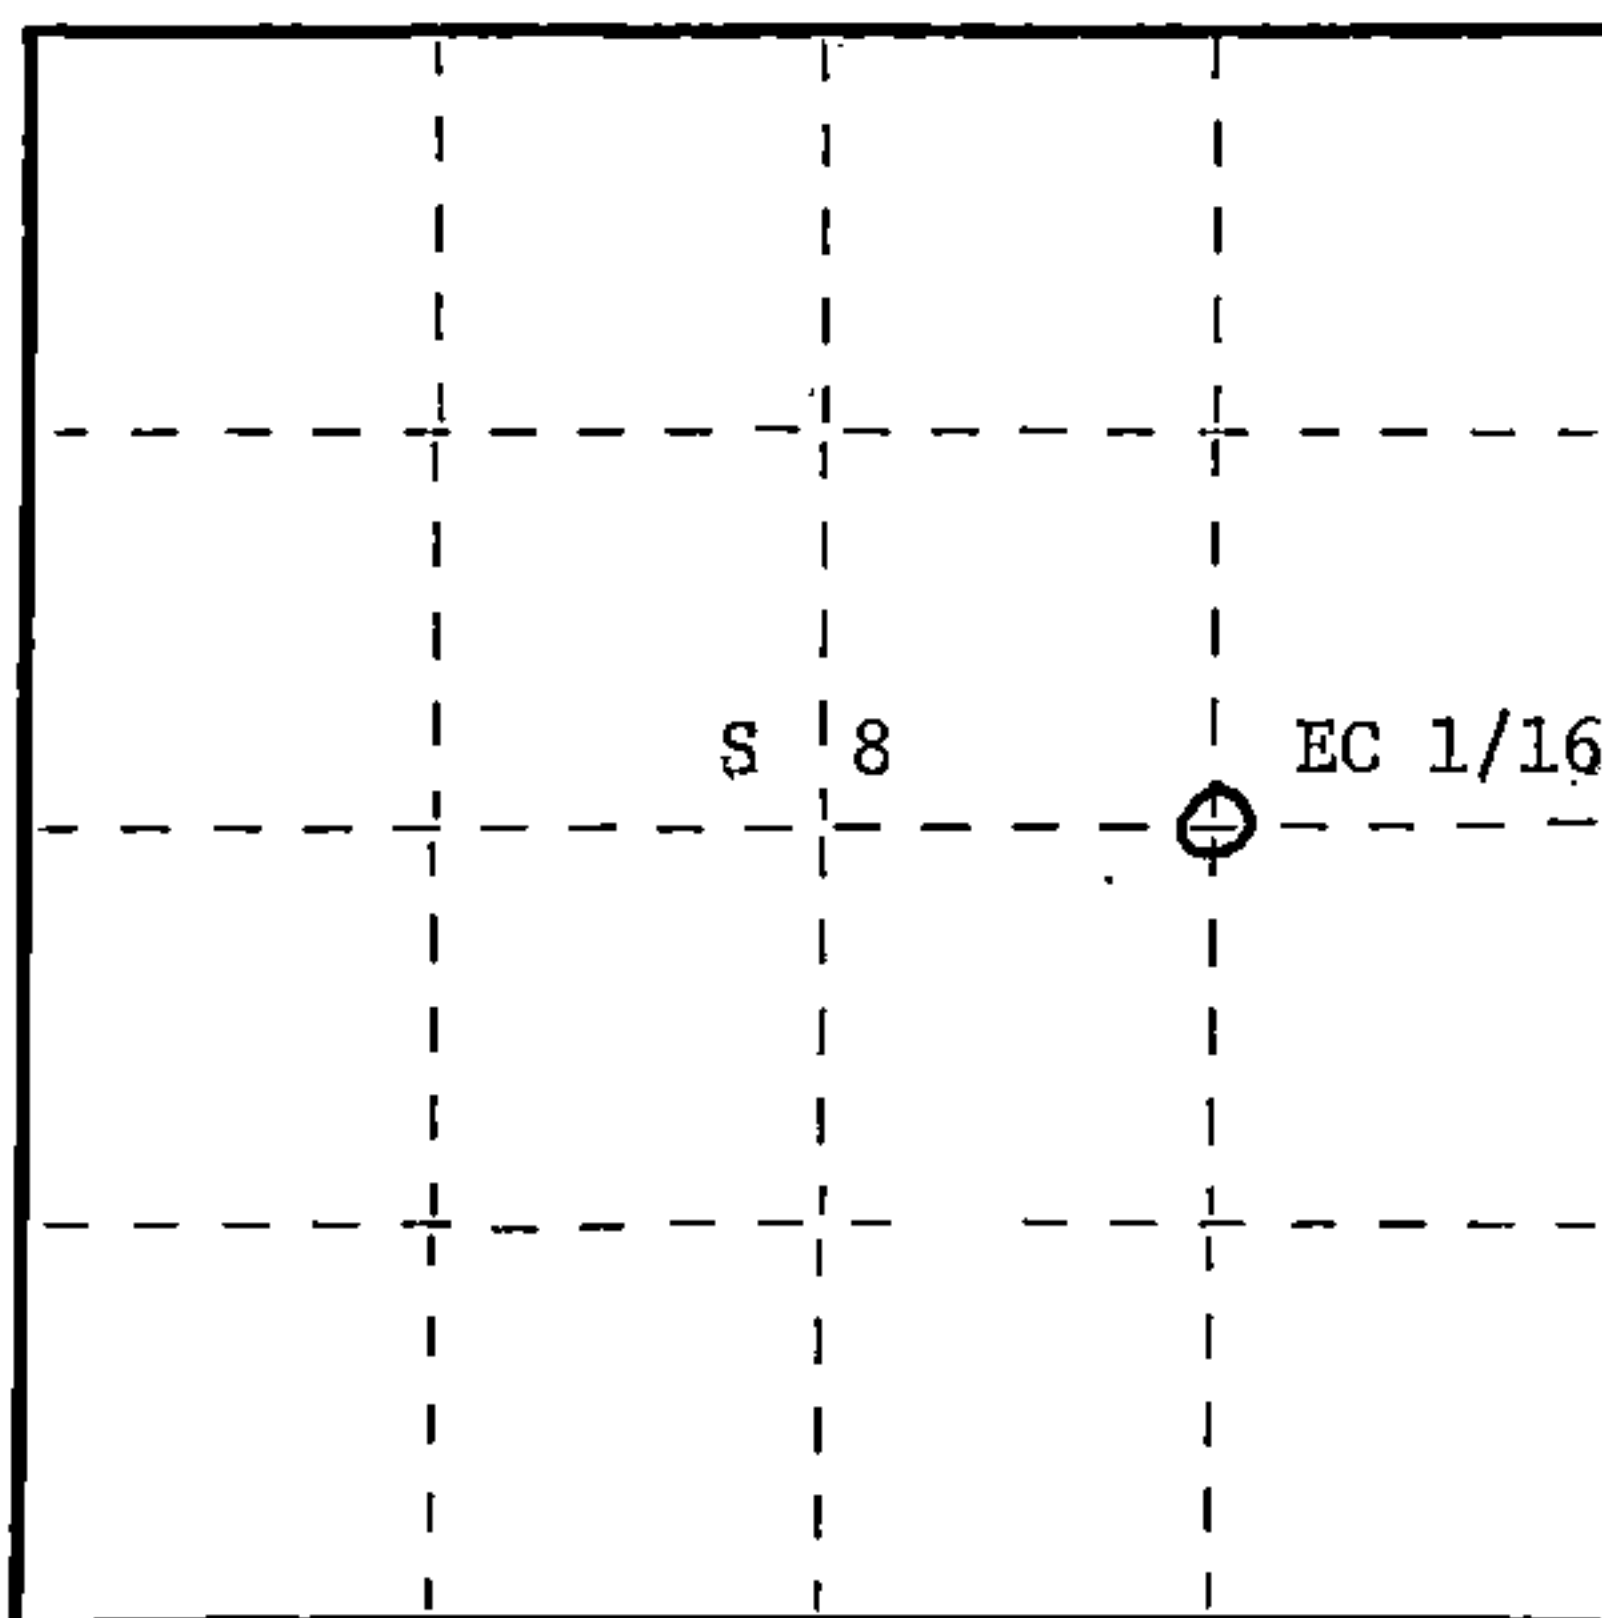

○ = Corner monument restored.

History of original corner establishment:

No evidence of any previous corner

Description of corner evidence found:

Total distance from 1/4 corner between Sections 8 & 9 to EC 1/4 corner
position is 2454.777 ft. at bearing S88-59-17W.
Set EC 1/16 1227.388 ft. intermediate

Description of monument and accessories I established to perpetuate the original location of this corner.
Set a 1 1/2" iron pipe with 2" diameter brass cap stamped:

Monument projects 24" above ground

Marked NBTs

Sugar 5" N47W 27.62 ft.

Sugar 8" N55E 13.05 ft. - Scribed 1/16 B.T.

S1537

T34N R13E

EC 1/16 S 8

C.P.I. - 1981

Dated at Rhineland, Wis., this 17 day of September, 1981

Signature Daniel K. Pleoger Title Registered Land Surveyor Registration No. 1537
(County Surveyor, Registered Land Surveyor, or other duly authorized official)

Office of Register of Deeds, County of Forest, I hereby certify that the within
instrument was filed in this office for record on the 25th day of September, 1981
at 2:00 o'clock P. M.

Eugene Stutzman
(Register of Deeds)
By _____ Deputy

DOCUMENT NO.
120518

43413082010