

State of Wisconsin }
County of FOREST } ss.


I, NEAL SPERHAKE, do hereby
certify that on the FOURTEENTH day
of NOVEMBER, 1961, I found
evidence of the SOUTHEAST SECTION
corner of SECTION 13
Township 34, North, Range
13 EAST, Fourth Principal Meridian,
as described hereon; and that from this evidence
I established a new monument and accessories
as described hereon to perpetuate the original
location of this corner.

Resident witnesses:

Les. Hillberg - Crandon

Richard Piontek - Waubesa

David Seaburg - Laona

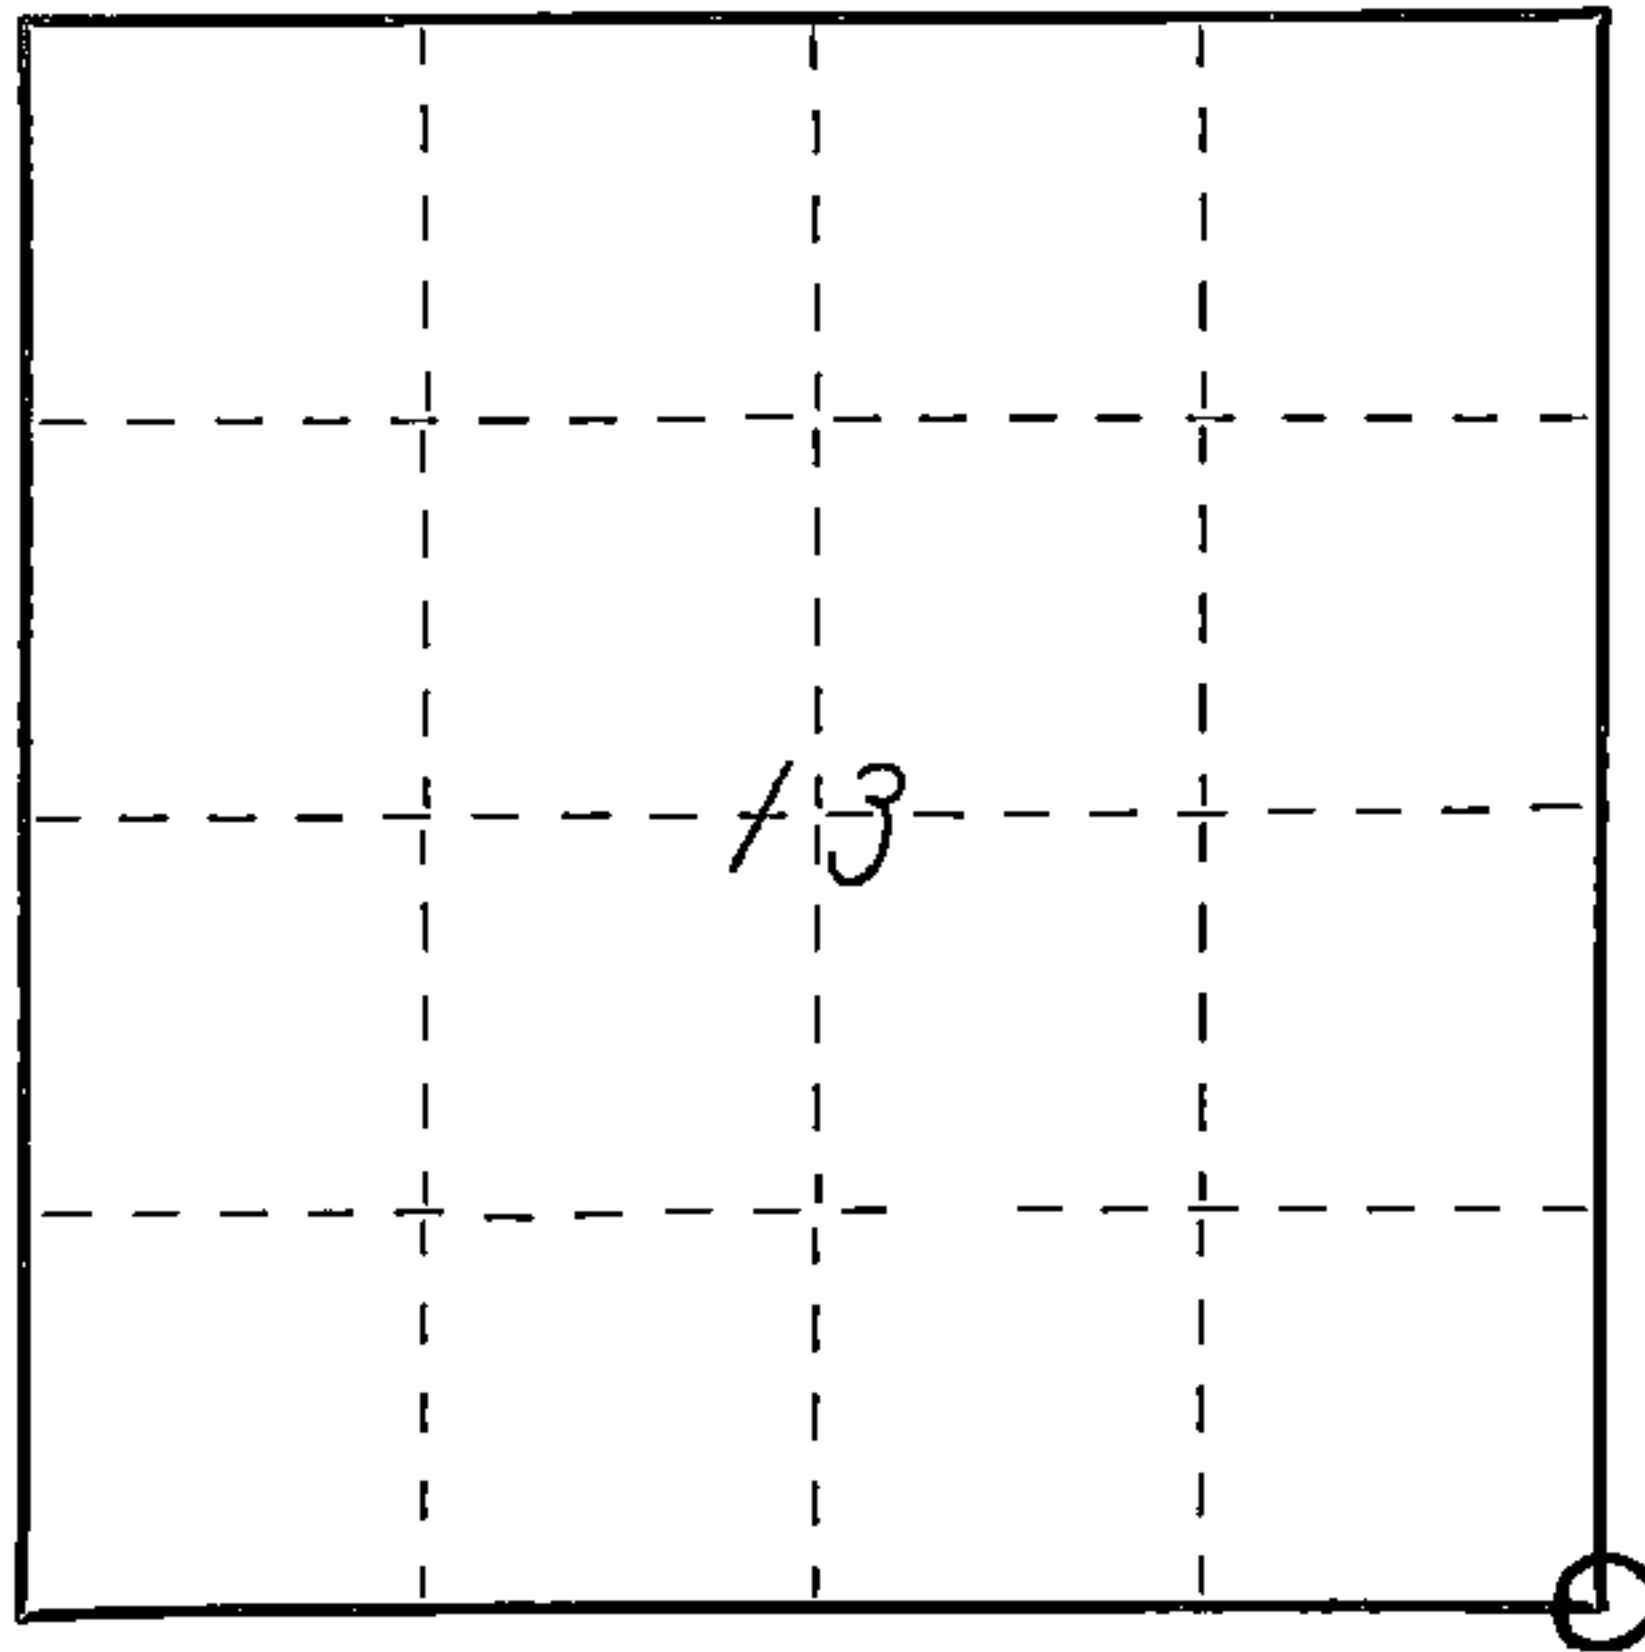

○ = Corner monument restored.

CERTIFIED LAND CORNER RESTORATION

History of original corner establishment:

This corner can also be described as: THE SECTION CORNER COMMON TO SECTIONS 13 AND 24, T34N-R13E, AND SECTIONS 18 AND 19, T34N-R14E, 4TH P.M.

This corner was established during the original survey of this township, as noted in the Original Field Notes for the Original Survey of T34N-R13E, 4th P. M.

Description of corner evidence found:

The stump of the original bearing tree, described in the original field notes as,

"HEMLOCK 10 S40E 27 links"

is still present at this date, with a portion of the original scribe marks still visible.

Description of monument and accessories I established to perpetuate the original location of this corner.

At the site of the original post, as determined from the existing original bearing tree noted above, I emplaced a " GALVANIZED IRON PIPE, THREE FEET LONG, ONE INCH IN DIAMETER, WITH AN ALUMINUM CAP DENOTED AS, 'KIMBERLY-CLARK CORP T34N 13, 24, 18, 19, R13-14E SPERHAKE RLS 463 11-14-61".

The pipe is witnessed by:

Maple 6 N53°W 46 links. (Scribed S13 NBT).
Elm 6 S44W 12 links. (Scribed S24 NBT).
Ash 6 N33°E 34 links. (Scribed S18 NBT).
Maple 5 S54°E 12 links. (Scribed S19 NBT).

Dated at Crandon Wis. this 11th day of Feb., 1963

Signature Neal Sperhake Title Registered Land Surveyor Registration No. S-463
(County Surveyor, Registered Land Surveyor, or other duly authorized official)

Office of Register of Deeds, County of Forest, I hereby certify that the within instrument was filed in this office for record on the 11th day of Feb., 1963 at 10 o'clock A. M. 86841

Anna Peterson (Register of Deeds) SUBSCRIBED & SWORN TO BEFORE ME THIS 11 DAY OF FEB. 1963 Anna Peterson

By _____ Deputy

Notary Public, Forest Co., Wis.
Comm. expires 10/31/65

Index No.

N-25
N25

SEE ALSO N-1 T34 R14
43413130000
Surveyors Seal