

# CERTIFIED LAND CORNER RESTORATION

Index No. L-25  
L 25

State of Wisconsin }  
County of FOREST } ss.


I, NEAL SPERHAKE, do hereby  
certify that on the FOURTEENTH day  
of NOVEMBER, 1961, I found  
evidence of the EAST QUARTER SECTION  
corner of SECTION 13  
Township 34, North, Range  
13 EAST, Fourth Principal Meridian,  
as described hereon; and that from this evidence  
I established a new monument and accessories  
as described hereon to perpetuate the original  
location of this corner.

Resident witnesses:

Les. Hillberg - Crandon

Richard Piontek - Waubesa

David Seaburg - Laona

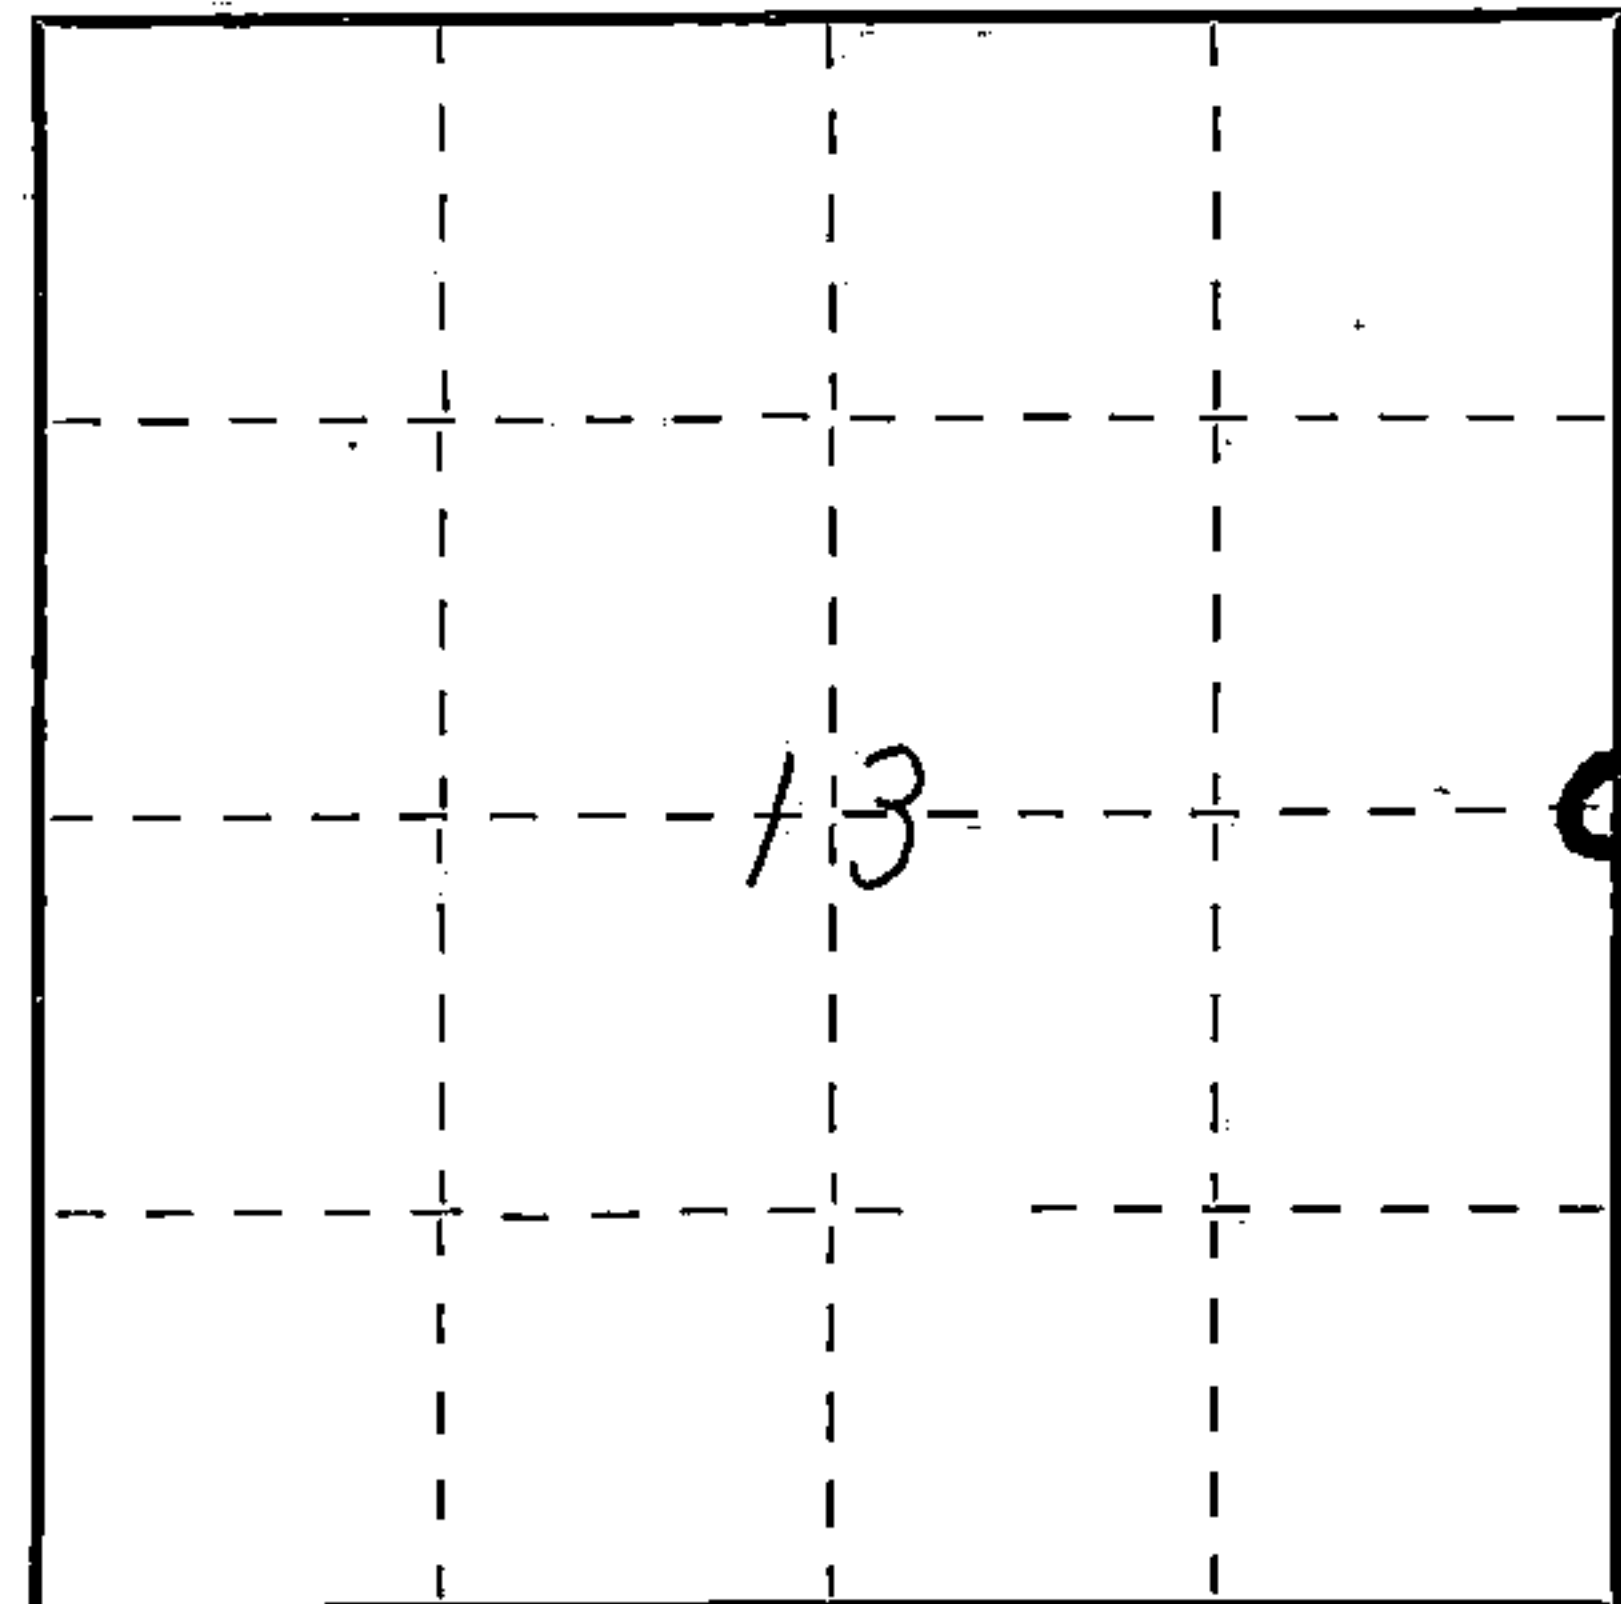

○ = Corner monument restored.

History of original corner establishment:

This corner can also be described as: THE QUARTER SECTION CORNER BETWEEN SECTIONS 13, T34N-R13E, AND 18, T34N-R14E, 4TH P.M. SEE ALSO L-1 T34R14

This corner was established during the original survey of this township, as noted in the Original Field Notes for the Original Survey of T34N-R13E, 4th P.M.

Description of corner evidence found:

The stump of the original bearing tree, described in the original field notes as,

"Y. Birch 12 N70E 26"

is still present at this date, with a portion of the original scribe marks still visible at the base.

Description of monument and accessories I established to perpetuate the original location of this corner.

At the site of the original post, as determined from the existing original bearing tree noted above I emplaced a " GALVANIZED IRON PIPE, THREE FEET LONG, ONE INCH IN DIAMETER, WITH AN ALUMINUM CAP DENOTED AS, 'KIMBERLY-CLARK CORP T34N 1/4 BTWN 13 & 18 R13-14E SPERHAKE RLS - 463 11-14-61".

The pipe is witnessed by:

"Maple 12 N71°E 183 links. (Scribed S18 NBT)"

Nothing else available to witness because of open fields.

Dated at Crandon Wis. this 11th day of Feb., 19 63.

Signature [Signature] Title Registered Land Surveyor Registration No. s-463  
(County Surveyor, Registered Land Surveyor, or other duly authorized official)

Office of Register of Deeds, County of Forest, I hereby certify that the within instrument was filed in this office for record on the 11th day of Feb., 19 63 at 10 o'clock AM. 86840

Anna Peterson (Register of Deeds) Anna Peterson Notary Public, Forest Co., Wis  
Comm. expires 10/31/65

By \_\_\_\_\_ Deputy