

CERTIFIED LAND CORNER RESTORATION

Index No. V-15


V15

State of Wisconsin }
County of FOREST } ss.

I NEAL SPERHAKE, do hereby
certify that on the FIFTEENTH day
of NOVEMBER, 1961, I found
evidence of the NORTH QUARTER SECTION
corner of SECTION 34
Township 34, North, Range
13 EAST, Fourth Principal Meridian,
as described hereon; and that from this evidence
I established a new monument and accessories
as described hereon to perpetuate the original
location of this corner.

Resident witnesses:

Richard Piontek - Waubesa
David Pichotta - Waubesa

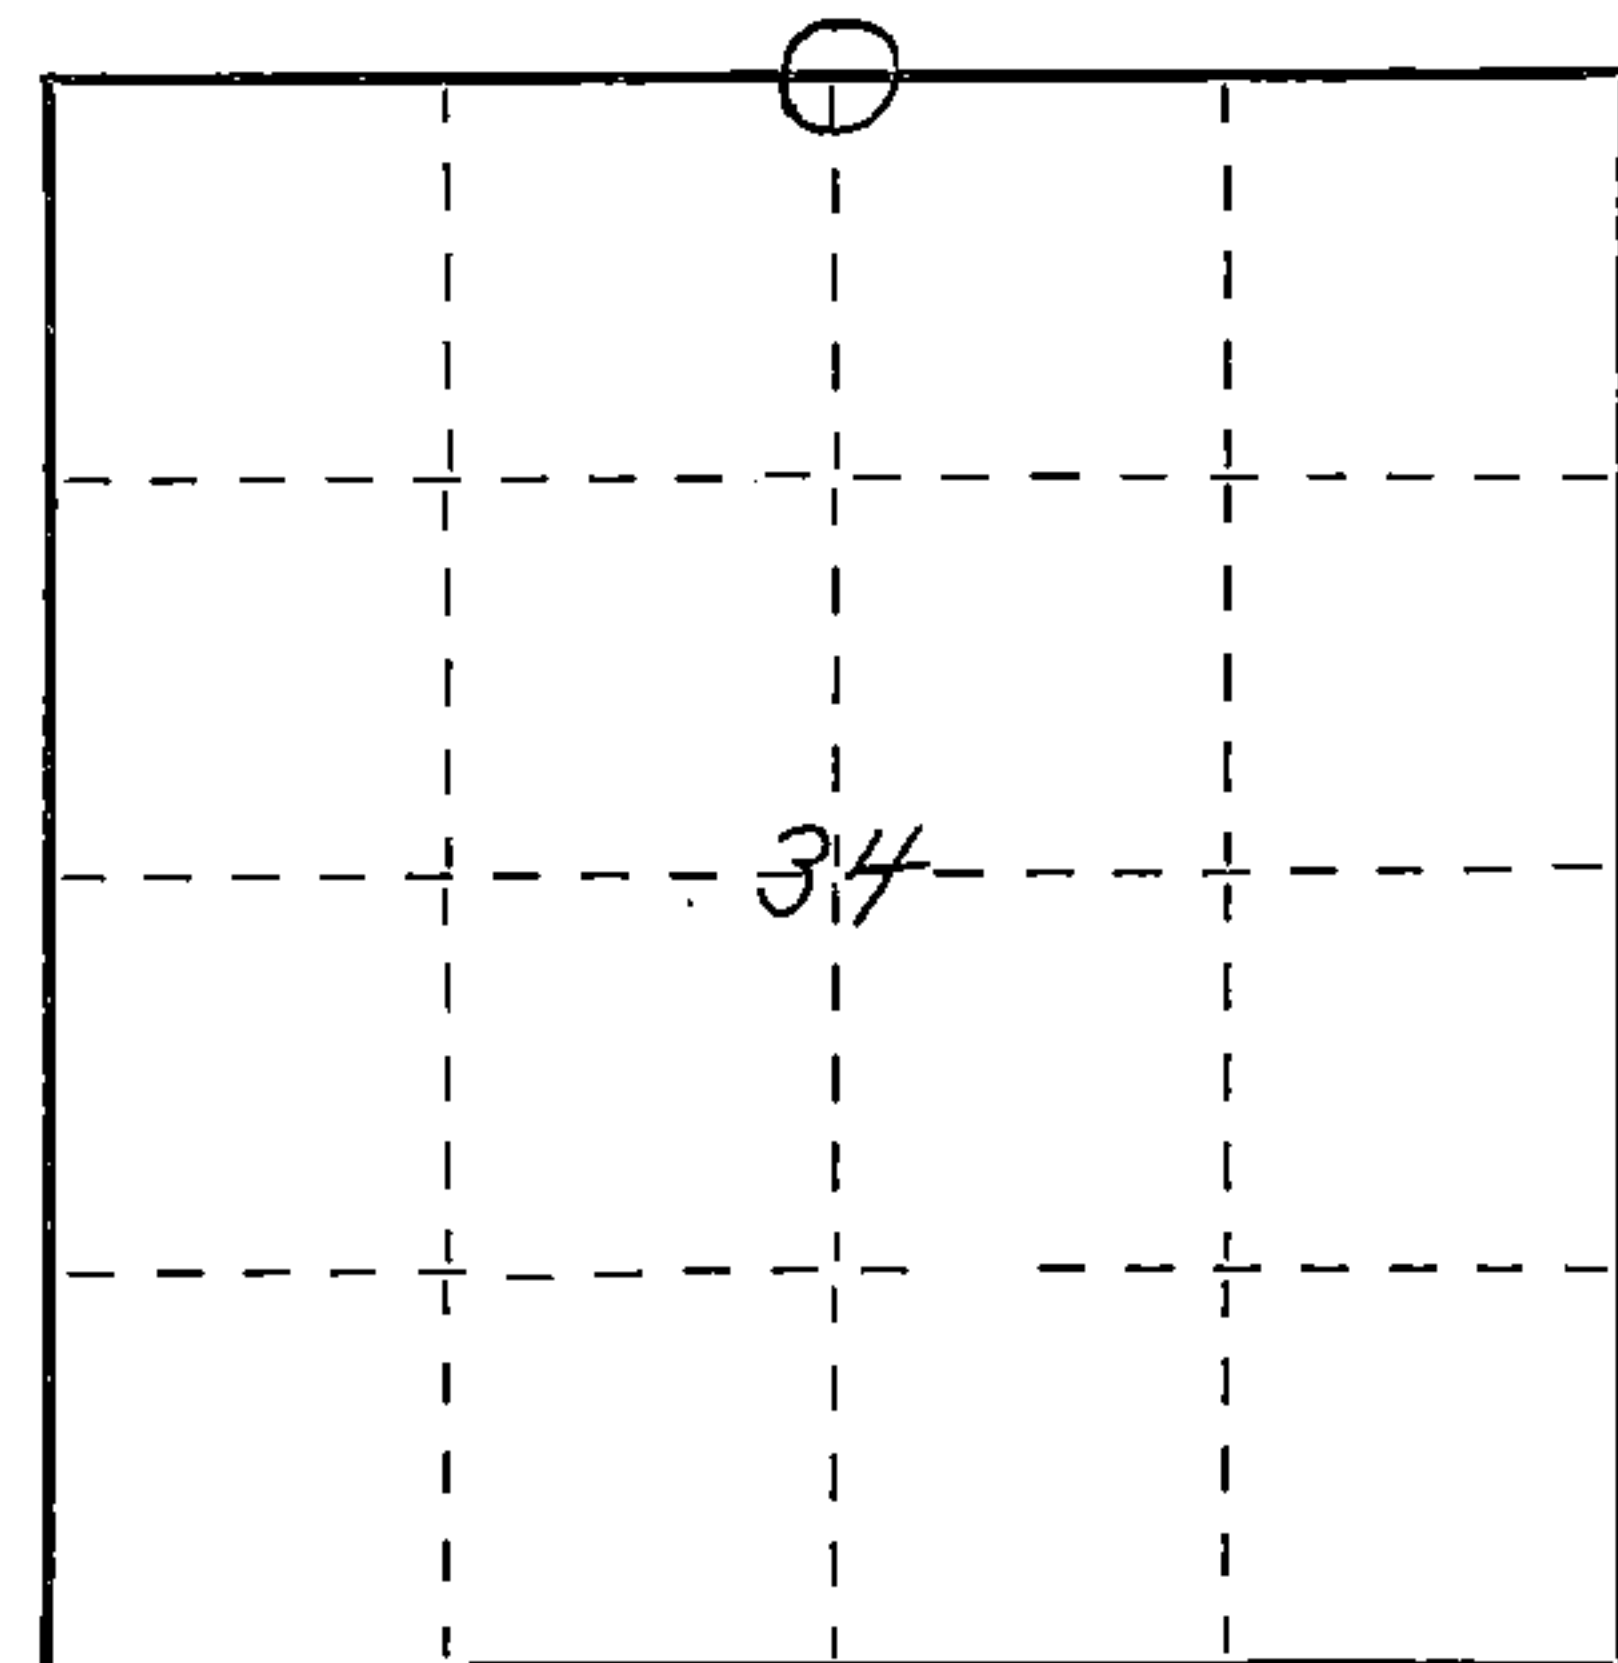

○ = Corner monument restored.

History of original corner establishment:

This corner can also be described as: THE QUARTER SECTION CORNER BETWEEN SECTIONS 27 AND 34, T34N-R13E, 4TH P.M.

This corner was established during the original survey of this township, as noted in the Original Field Notes for the Original Survey of T34N-R13E, 4th P.M.

Description of corner evidence found:

The original bearing tree, described in the original field notes as,

"Hemlock 16 N5W 15 links"

is still present at this date, with a portion of the original scribe marks still visible.

Description of monument and accessories I established to perpetuate the original location of this corner.

At the site of the original post, as determined from the existing original bearing tree noted above, I emplaced a "GALVANIZED IRON PIPE, THREE FEET LONG, ONE INCH IN DIAMETER, WITH AN ALUMINUM CAP DENOTED AS, 'KIMBERLY-CLARK CORP T34N 1/4 BTWN 27 & 34 R13E SPERHAKE RLS 463 11-15-61'".

The pipe is witnessed by:

Cedar 4 N14W 19 1/2 links. (Scribed S27 NBT).

Cedar 5 S52E 16 links. (Scribed S34 NBT).

Dated at Crandon, Wis., this 11th day of Feb, 1963.

Signature [Signature] Title Registered Land Surveyor Registration No. S-463
(County Surveyor, Registered Land Surveyor, or other duly authorized official)

Office of Register of Deeds, County of Forest, I hereby certify that the within instrument was filed in this office for record on the 11th day of Feb, 1963 at 10 o'clock A. M. 86843

Anna Peterson
(Register of Deeds)

SUBSCRIBED & SWORN TO BEFORE ME THIS 11 DAY OF FEB 1963

Anna Peterson
Notary Public, Forest Co., Wis.
Comm. exp. 10/31/65

By _____ Deputy

FORM 985 H. C. MILLER CO., MILWAUKEE

43413270020
Surveyor's Seal