


U. S. PUBLIC LAND SURVEY MONUMENT RECORD

INSTRUCTIONS: This record shall show the location of the corner and shall include all of the following nine elements (a through i).

- (a) Identify the corner by reference to the U.S. public land survey system.
 O = Corner monument restored.

Section Corner to Sections 9, 10, 15, and 16,
 T.34N., R.14E.

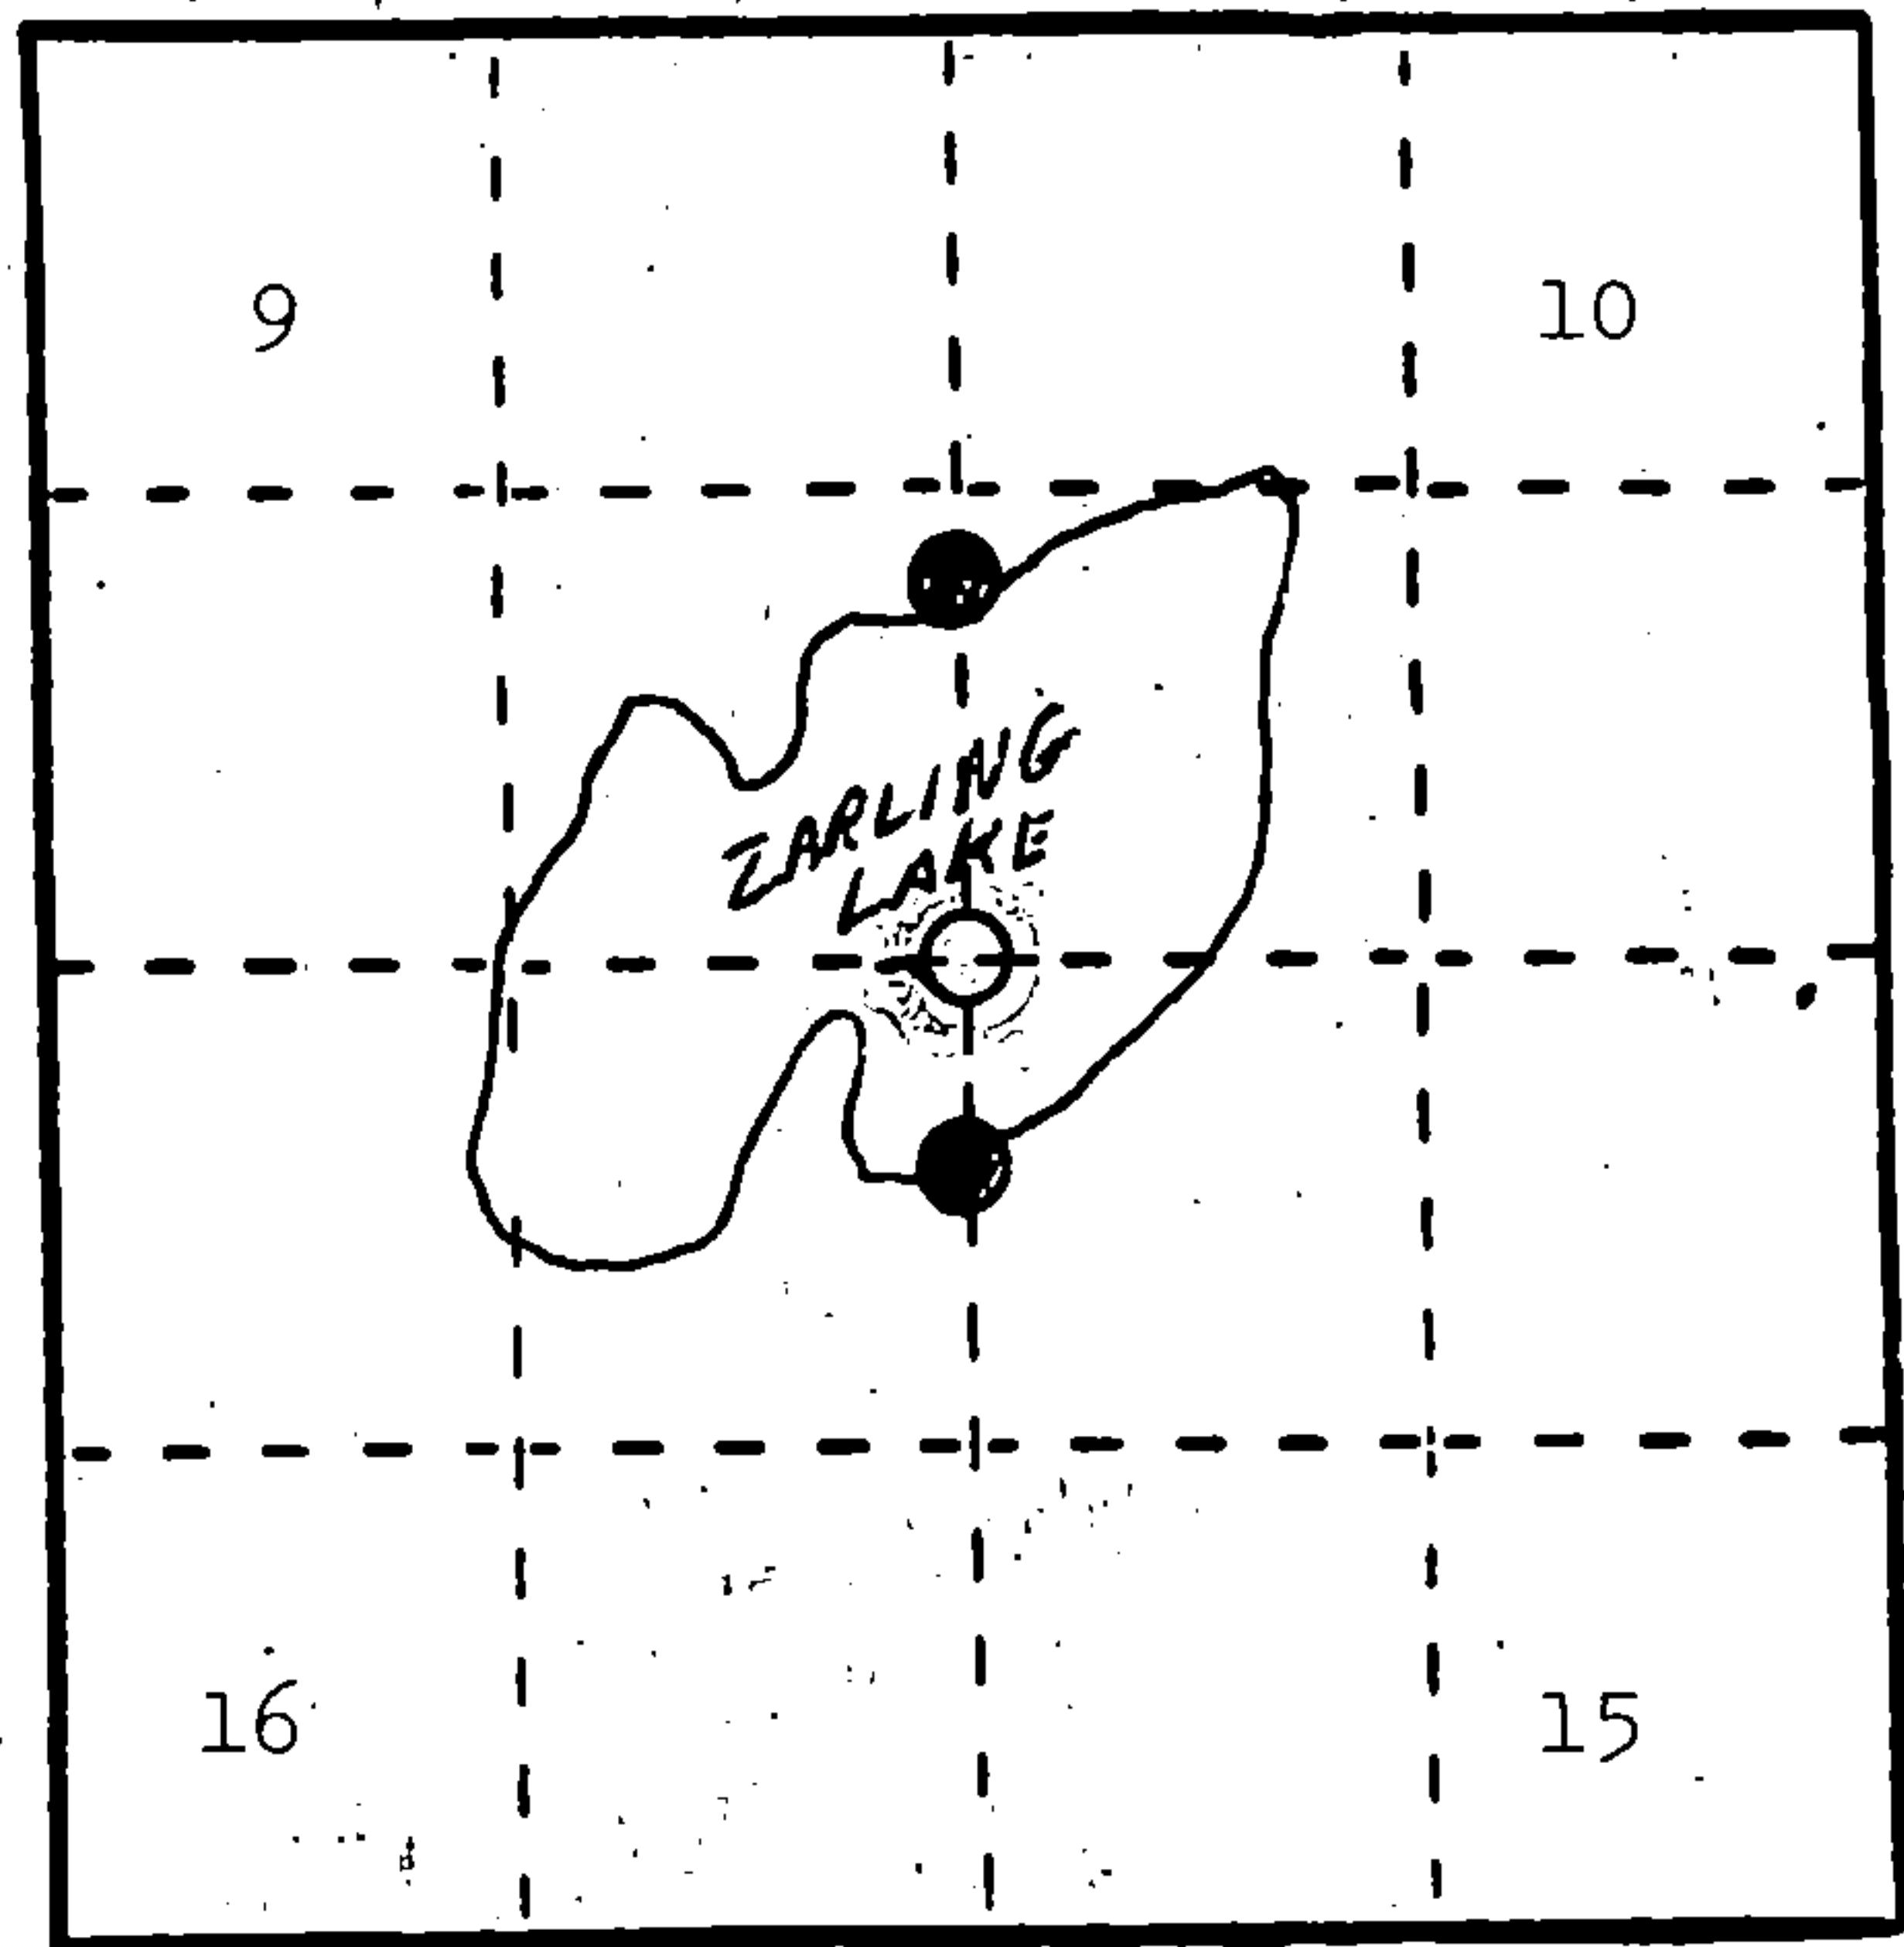

REGISTER'S OFFICE
 Forest County, Wis.
 Received for record this 3rd day
 of December A.D., 1986 at
 1:30 o'clock P.M. and recorded
 in Vol. CORNER RESTORATIONS
 page J-13
 Paul Aschenbrenner
 Register of Deeds

- (b) Describe any record evidence, monument evidence, occupational evidence, testimonial evidence or any other material evidence you considered, and whether the monument was found or placed.

In 1859, James McBride, section corner falls in lake--set witness corners on north, south, east, and west sides of lake and made BTs.

In 1909, N. Smith found south witness post and set N 1/8 to Sections 15 and 16. Witnesses o.k.


In 1934, J. W. White found north witness post and two BTs: White Birch, 8", Northwest, 12 feet; Tamarack, 9", Southwest, 12 feet.

In 1985, Alan Harrison, lake was dammed in mid-1960s, causing bog mats to float and move from original positions. Corner restored by retracement of Smith's survey from West 1/4 through North 1/16 corners of Section 15. Section corner witnessed on north and south shore of lake.

- (c) In the plan view drawing below, provide reference ties to at least 4 witness monuments, or, if the location is within a municipality, to at least 2 witness monuments. (Witness monuments shall be made of concrete, natural stone, iron or other equally durable material.)
 Describe witness monuments.

- (d) Show a plan view drawing depicting the relevant monuments and reference ties which is sufficient in detail to enable accurate relocation of the corner monument if the corner monument is disturbed. Indicate north.

- A. Witness Corner, North, 965.30 feet
 1. 2" x 36" aluminum monument stamped as North W.C.
 2. Sugar, 8", N.30°E., 13.30 feet
 3. Sugar, 8", N.66°E., 19.20 feet
 4. White Birch, 12", N.11°W., 11.60 feet
 5. Steel Sign Post, 6', North, 1.00 feet
- B. Witness Corner, South, 648.81 feet
 1. 2" x 36" aluminum monument stamped as South W.C.
 2. Sugar, 4", South, 17.00 feet
 3. Sugar, 6", S.48°W., 18.54 feet
 4. Balsam, 6", S.88°W., 32.34 feet
 5. Steel Sign Post, 6', North, 0.70 feet

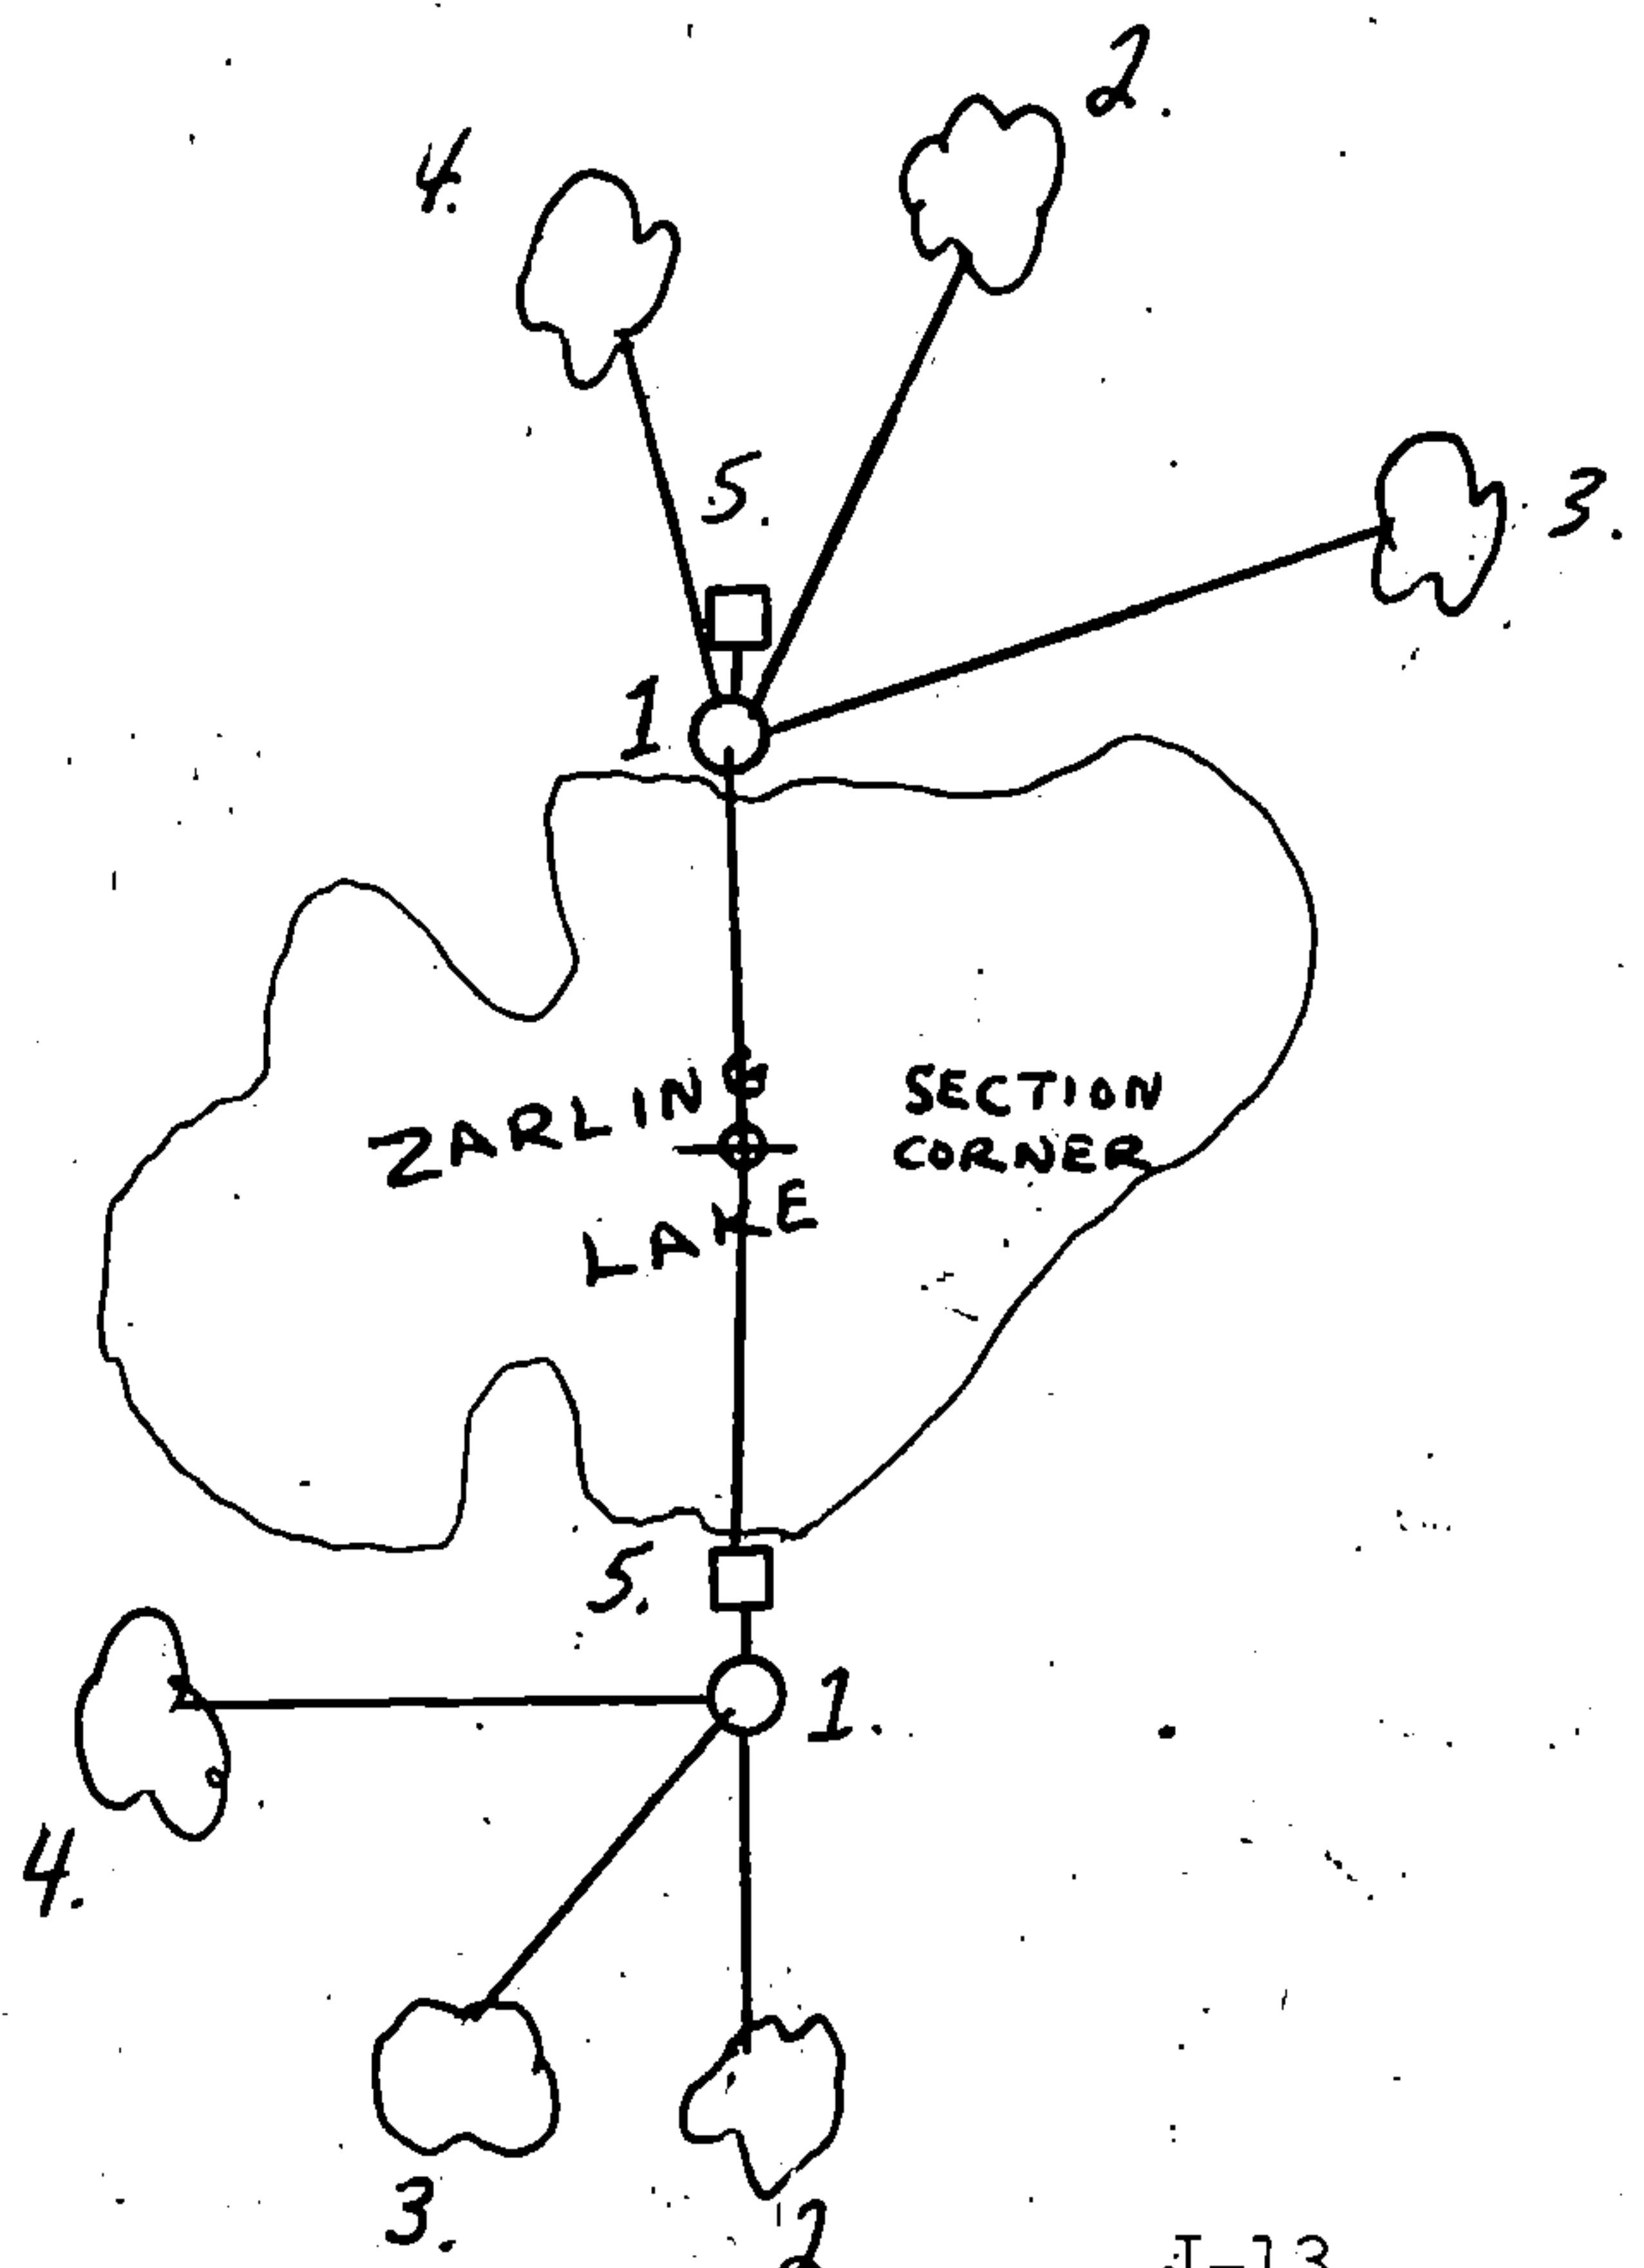

- (e) Describe any material discrepancy between the location of the corner as restored or reestablished and the location of that corner as previously restored or reestablished by distance and direction. Show the discrepancy on the plan view drawing under (d), above. Show the distances between the corner as previously restored or reestablished and (1) the corner as restored or reestablished, and (2) to at least 2 of the witness monuments shown on the drawing in (d), above.

None.

- (f) Was the corner restored through acceptance of (1) an obliterated evidence location, or, (2) a found perpetuated location?

(1) an obliterated evidence location.

- (g&h) Was the corner reestablished through lost corner proportionate methods? If so, show the method, including the directions and distances to other public land survey corners used as evidence or used for proportioning in determining the corner location?

No.

- (i) I, Alan D. Harrison
(type or print name) certify that the corner location shown on this record was determined by me or under my direction and control and that this U.S. Public Land Survey Monument Record is correct and complete to the best of my knowledge and belief.

Signature

Date

11/14/86

