

CERTIFIED LAND CORNER RESTORATION

State of Wisconsin

County of Forest

ss.

I Robert H. Winat, do hereby certify that on the 5 day of October, 1982, I found evidence of the set the North 1/4 corner of Section 19 Township 34 North, Range 14 East, Fourth Principal Meridian, as described hereon; and that from this evidence I established a new monument and accessories as described hereon to perpetuate the original location of this corner:

Description of original monument and accessories and subsequent restorations:

James McBride, Deputy Surveyor, set post in 1859.

Witness trees (B.T's): 15" Sugar Maple S7°E, 19 lks. (12.54')
10" Yellow Birch N30°W, 9 lks. (5.94')


Description of corner evidence found:

An extensive and intensive search for original evidence at various possible sites did not disclose any conclusive evidence, so I proportioned against the original notes to determine this corner location.

Description of monument and accessories I established to perpetuate the location of this corner:

Set 2" dia.x36" drive point aluminum monument with 3" dia. cap stamped:
1/4, S18/S19, T34N, R14E, S-1040, 1982

Made and scribed bearing trees: 12" Basswood N82°W, 6.47'
6" Basswood N5°E, 6.21'
6" Basswood S69°E, 6.40'
(To nail in side of tree) Metal marker post Northwest 3.

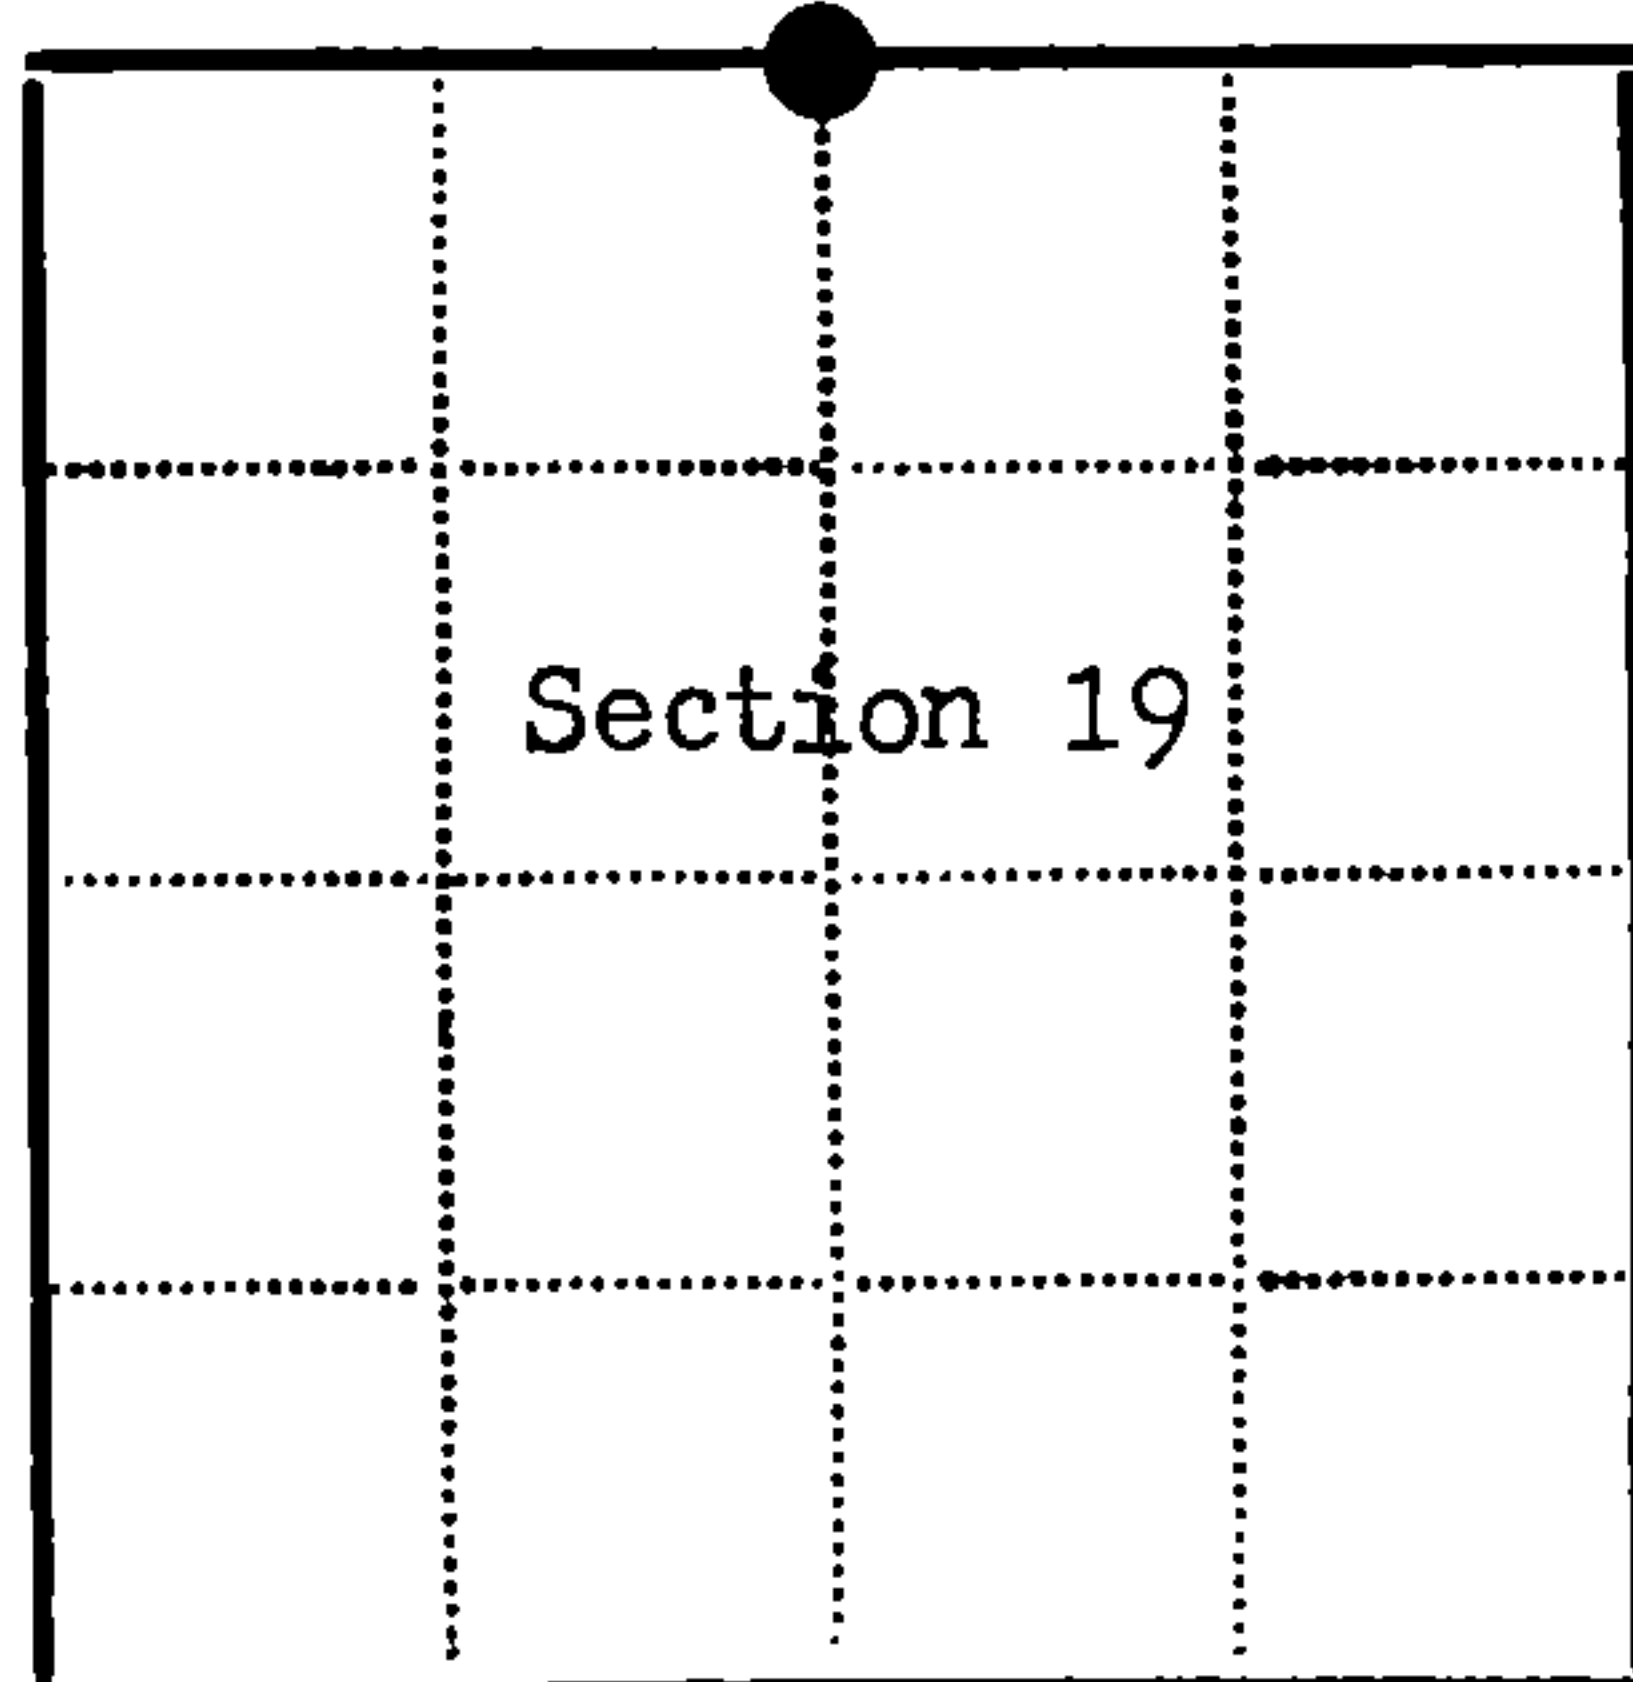

● - Corner monument restored
□ -

Resident witnesses

Dated at Eagle River Wisconsin, this 6 day of October 1982 Robert H. Winat

Signature Robert H. Winat Title Land Surveyor
(County Surveyor, Registered Land Surveyor, or other duly authorized official)

Surveyors Registration No. S-1040

Office of Register of Deeds County of Forest

I hereby certify that the within instrument was filed in this office for record on the 16th day of January 1985, and was filed in Book Corner No. Restoration Page No. N-3 of County Records.

Signature Paul Aschenbrenner Title Register of Deeds

Township 34 North, Range 14 East, Section 19, Index No. N-3, Page No.