

# CERTIFIED LAND CORNER RESTORATION

Index No. **H 9**

State of Wisconsin }  
County of Forest } ss.

History of original corner establishment:

Said corner set by N. H. Smith 1905 in original Plat of Soperton.

I, Paul N. Smith, do hereby certify that on the 27th day of April, 1976, I found evidence of the 1/8 corner South of East 1/4 corner ~~corner~~ on the East Section line of Section 8, Township 34, North, Range 15 East, Fourth Principal Meridian, as described hereon; and that from this evidence I established a new monument and accessories as described hereon to perpetuate the original location of this corner.

Description of corner evidence found:

Found original iron rods set by N. H. Smith, 1905 at the corners called for in the original Soperton Plat.


Resident witnesses:

Description of monument and accessories I established to perpetuate the original location of this corner.

Standard Forest County monument

Original iron rod and wood stake - North  $89^{\circ}25'$  West 25 feet, of the Soperton Plat.  
Iron rod - South  $49^{\circ}25'$  East 25 feet  
Iron rod - South  $74^{\circ}25'$  East 35 feet

FORM 985 H. C. MILLER CO., MILWAUKEE

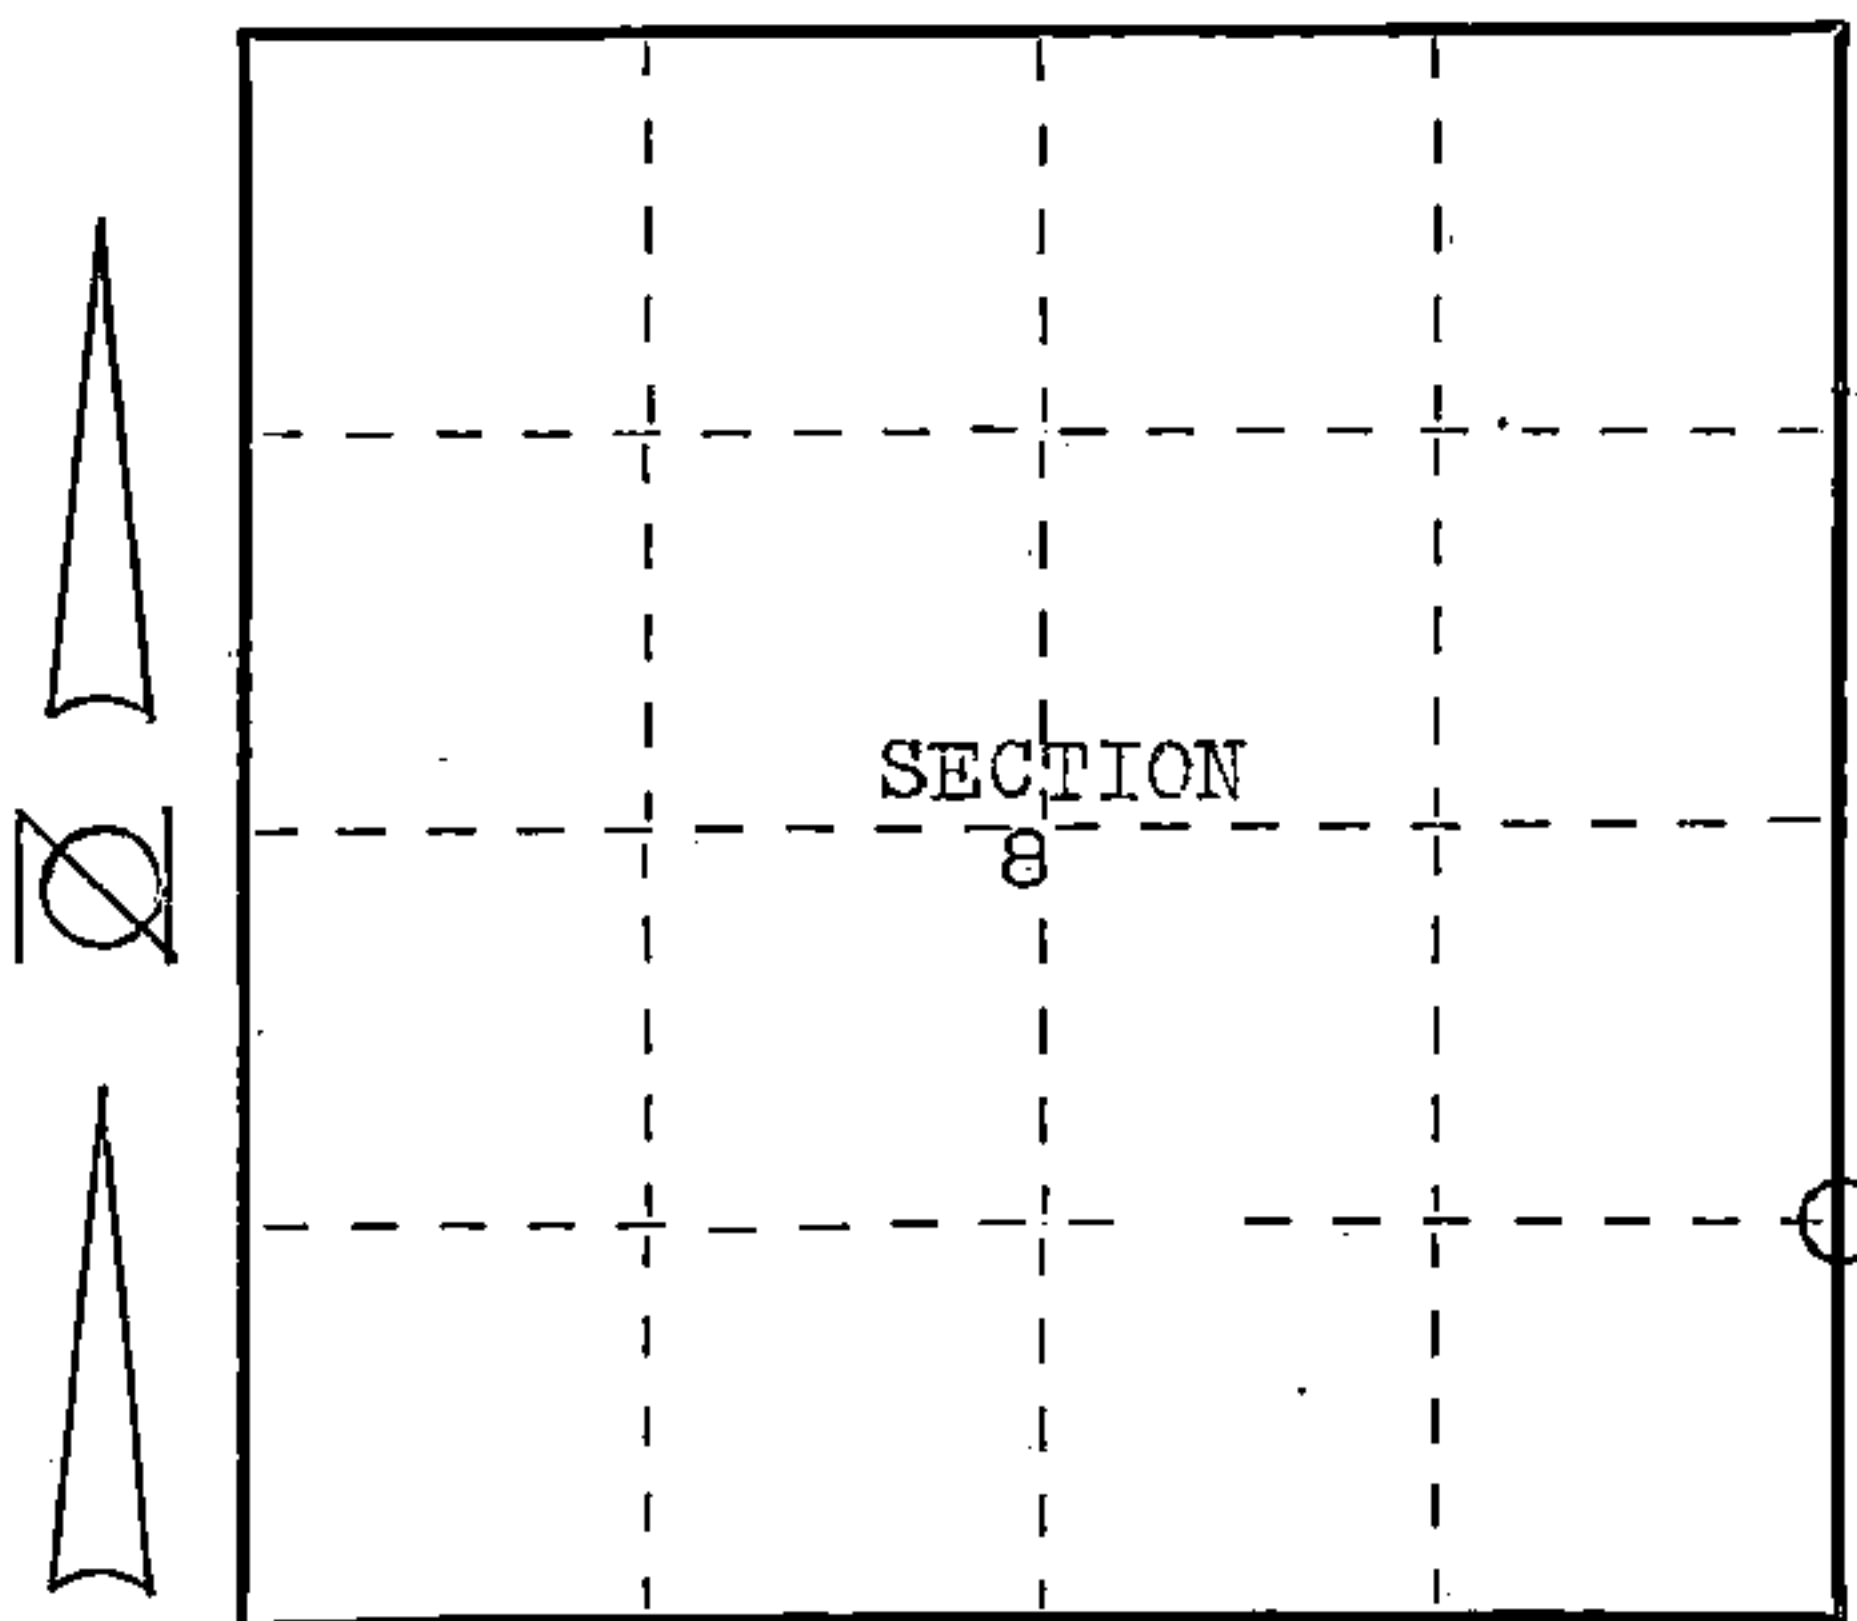

○ = Corner monument restored.



Dated at Athelstone, Wis., this 27th day of April, 1976.

Signature Paul N. Smith Title Land Surveyor Registration No. S-1125  
(County Surveyor, Registered Land Surveyor, or other duly authorized official)

Office of Register of Deeds, County of Forest, I hereby certify that the within instrument was filed in this office for record on the 23rd day of July, 1976 at 4:15 o'clock P. M.

Eugene Steatny  
(Register of Deeds)  
By \_\_\_\_\_ Deputy

DOCUMENT NUMBER  
**109758**

43415081000