

## CERTIFIED LAND CORNER RESTORATION

State of Wisconsin

County of Forest

ss.

I, Jean F. Resvick, do hereby certify that on the 17th day of October, 19 73, I found evidence of the south west section corner of section 3 Township 34 north, Range 16 east, Fourth Principal Meridian, as described hereon; and that from this evidence I established a new monument and accessories as described hereon to perpetuate the original location of this corner:

## Description of original monument and accessories and subsequent restorations:

Surveyed by James McBride in 1858  
 North between sections 9 and 10. 80.0 chains set post  
 Corner to Sections 3, 4, 9 and 10  
 Cedar, 12, N35W, 15 lks.  
 Hemlock, 12, N48E, 23 lks.  
 Cedar, 10, S39W, 5 lks.  
 Cedar, 8, S50E, 23 lks.

## Description of corner evidence found:



Old post point  
 Cedar snag, 14", S39°W, 5 lks., scribed  
 Fallen cedar snag, S46°E, 23 lks., scribed  
 Hemlock stump, N48°E, 23 lks.

## Description of monument and accessories I established to perpetuate the location of this corner:

Replaced post point with a 2 in. inside diam., galvanized pipe, 5 feet long, filled with concrete, with a brass cap marked: T34N, R16E, S3, S4, S9, S10, 1974, S-802

## From which the following new bearing trees bear:

Balsam, 6 in., N37°E, 3.94 ft.  
 Balsam, 5 in., S67°E, 8.80 ft.  
 Cedar, 4 in., N77°W, 8.20 ft.  
 Steel post, north, 1.5 ft.

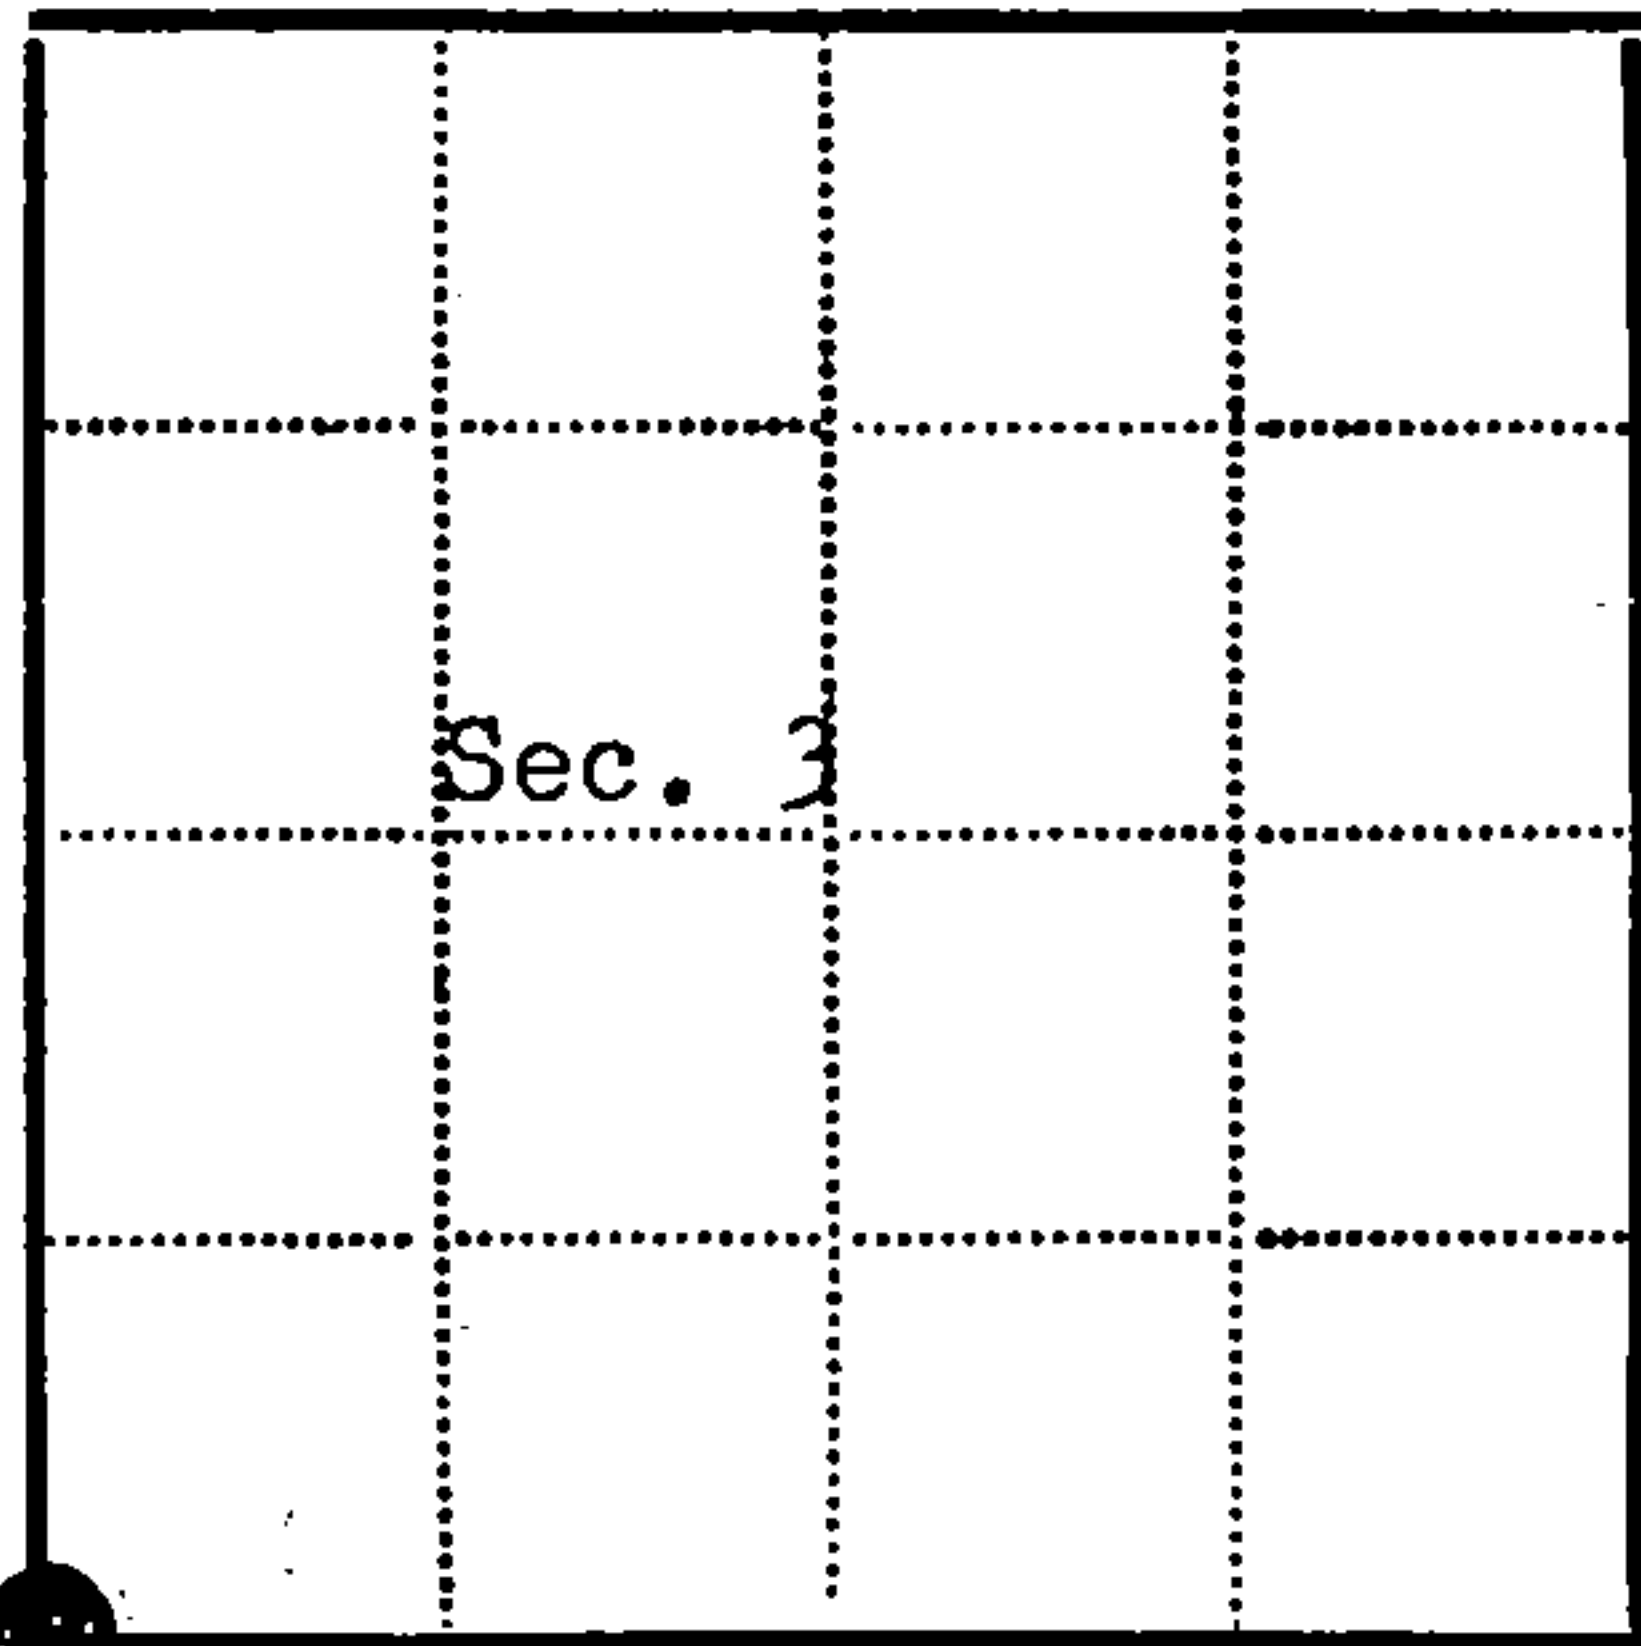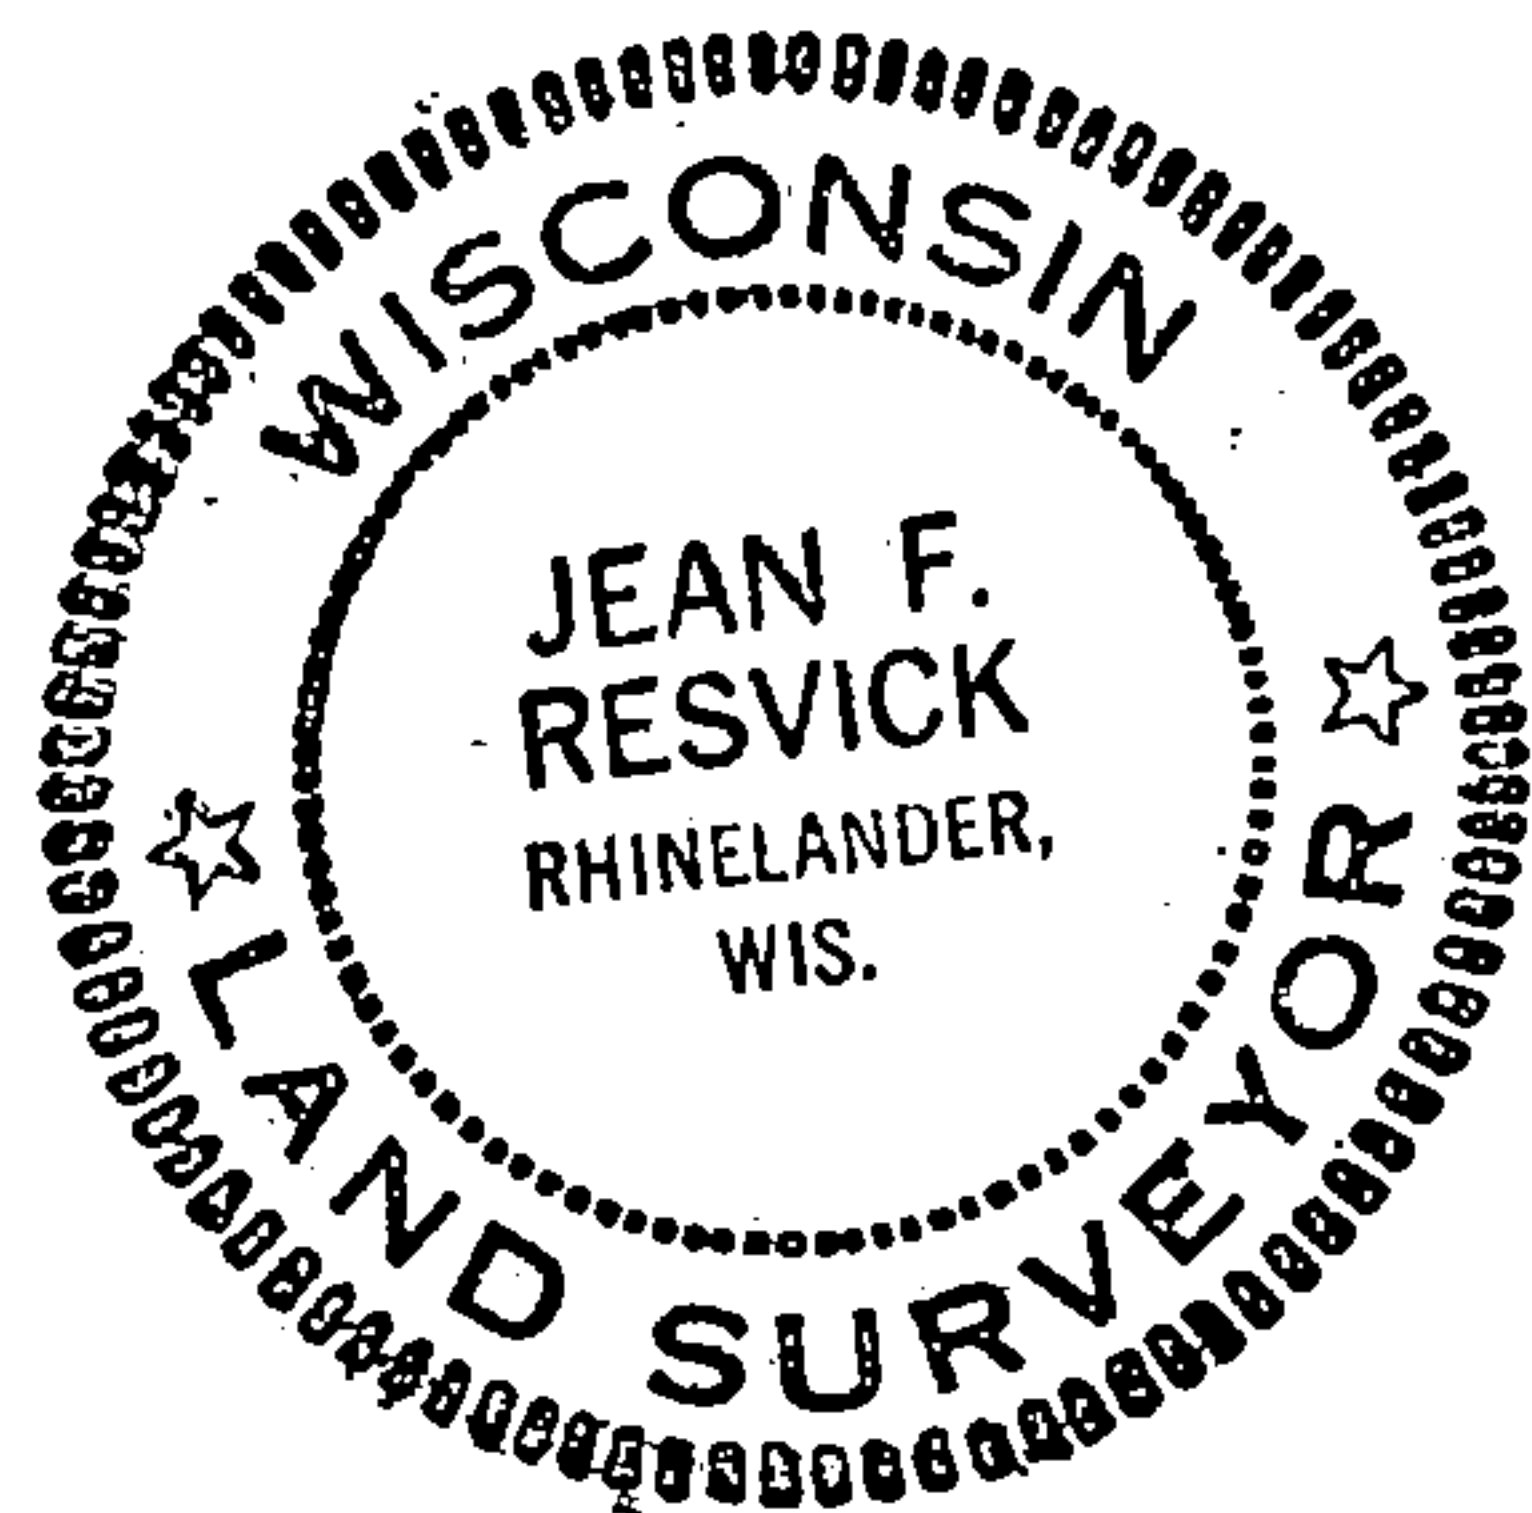

● = Corner monument restored

□ =

Resident witnesses

Dated at Rhineland Wisconsin, this 21 day of Feb. 19 74.

Signature Jean F. Resvick Title Land Surveyor  
 (County Surveyor, Registered Land Surveyor, or other duly authorized official)

Surveyors Registration No. S-802 DOCUMENT NUMBER 105091

Office of Register of Deeds County of Forest

I hereby certify that the within instrument was filed in this office for record on the 5th day of April 19 74, and was filed in Book No. \_\_\_\_\_ Page No. \_\_\_\_\_ of County Records.

Signature Eugene G. Gentry Title Register of Deeds

Township 34 north, Range 16 east, Section 3, Index No. E-13, Page No. \_\_\_\_\_

434110 040000

E 13