


# U. S. PUBLIC LAND SURVEY MONUMENT RECORD

**INSTRUCTIONS:** This record shall show the location of the corner and shall include all of the following nine elements (a through i).

- (a) Identify the corner by reference to the U.S. public land survey system.

○ = Corner monument restored.

Section corner to 9, 10, 15, and 16, T.34N., R.16E.

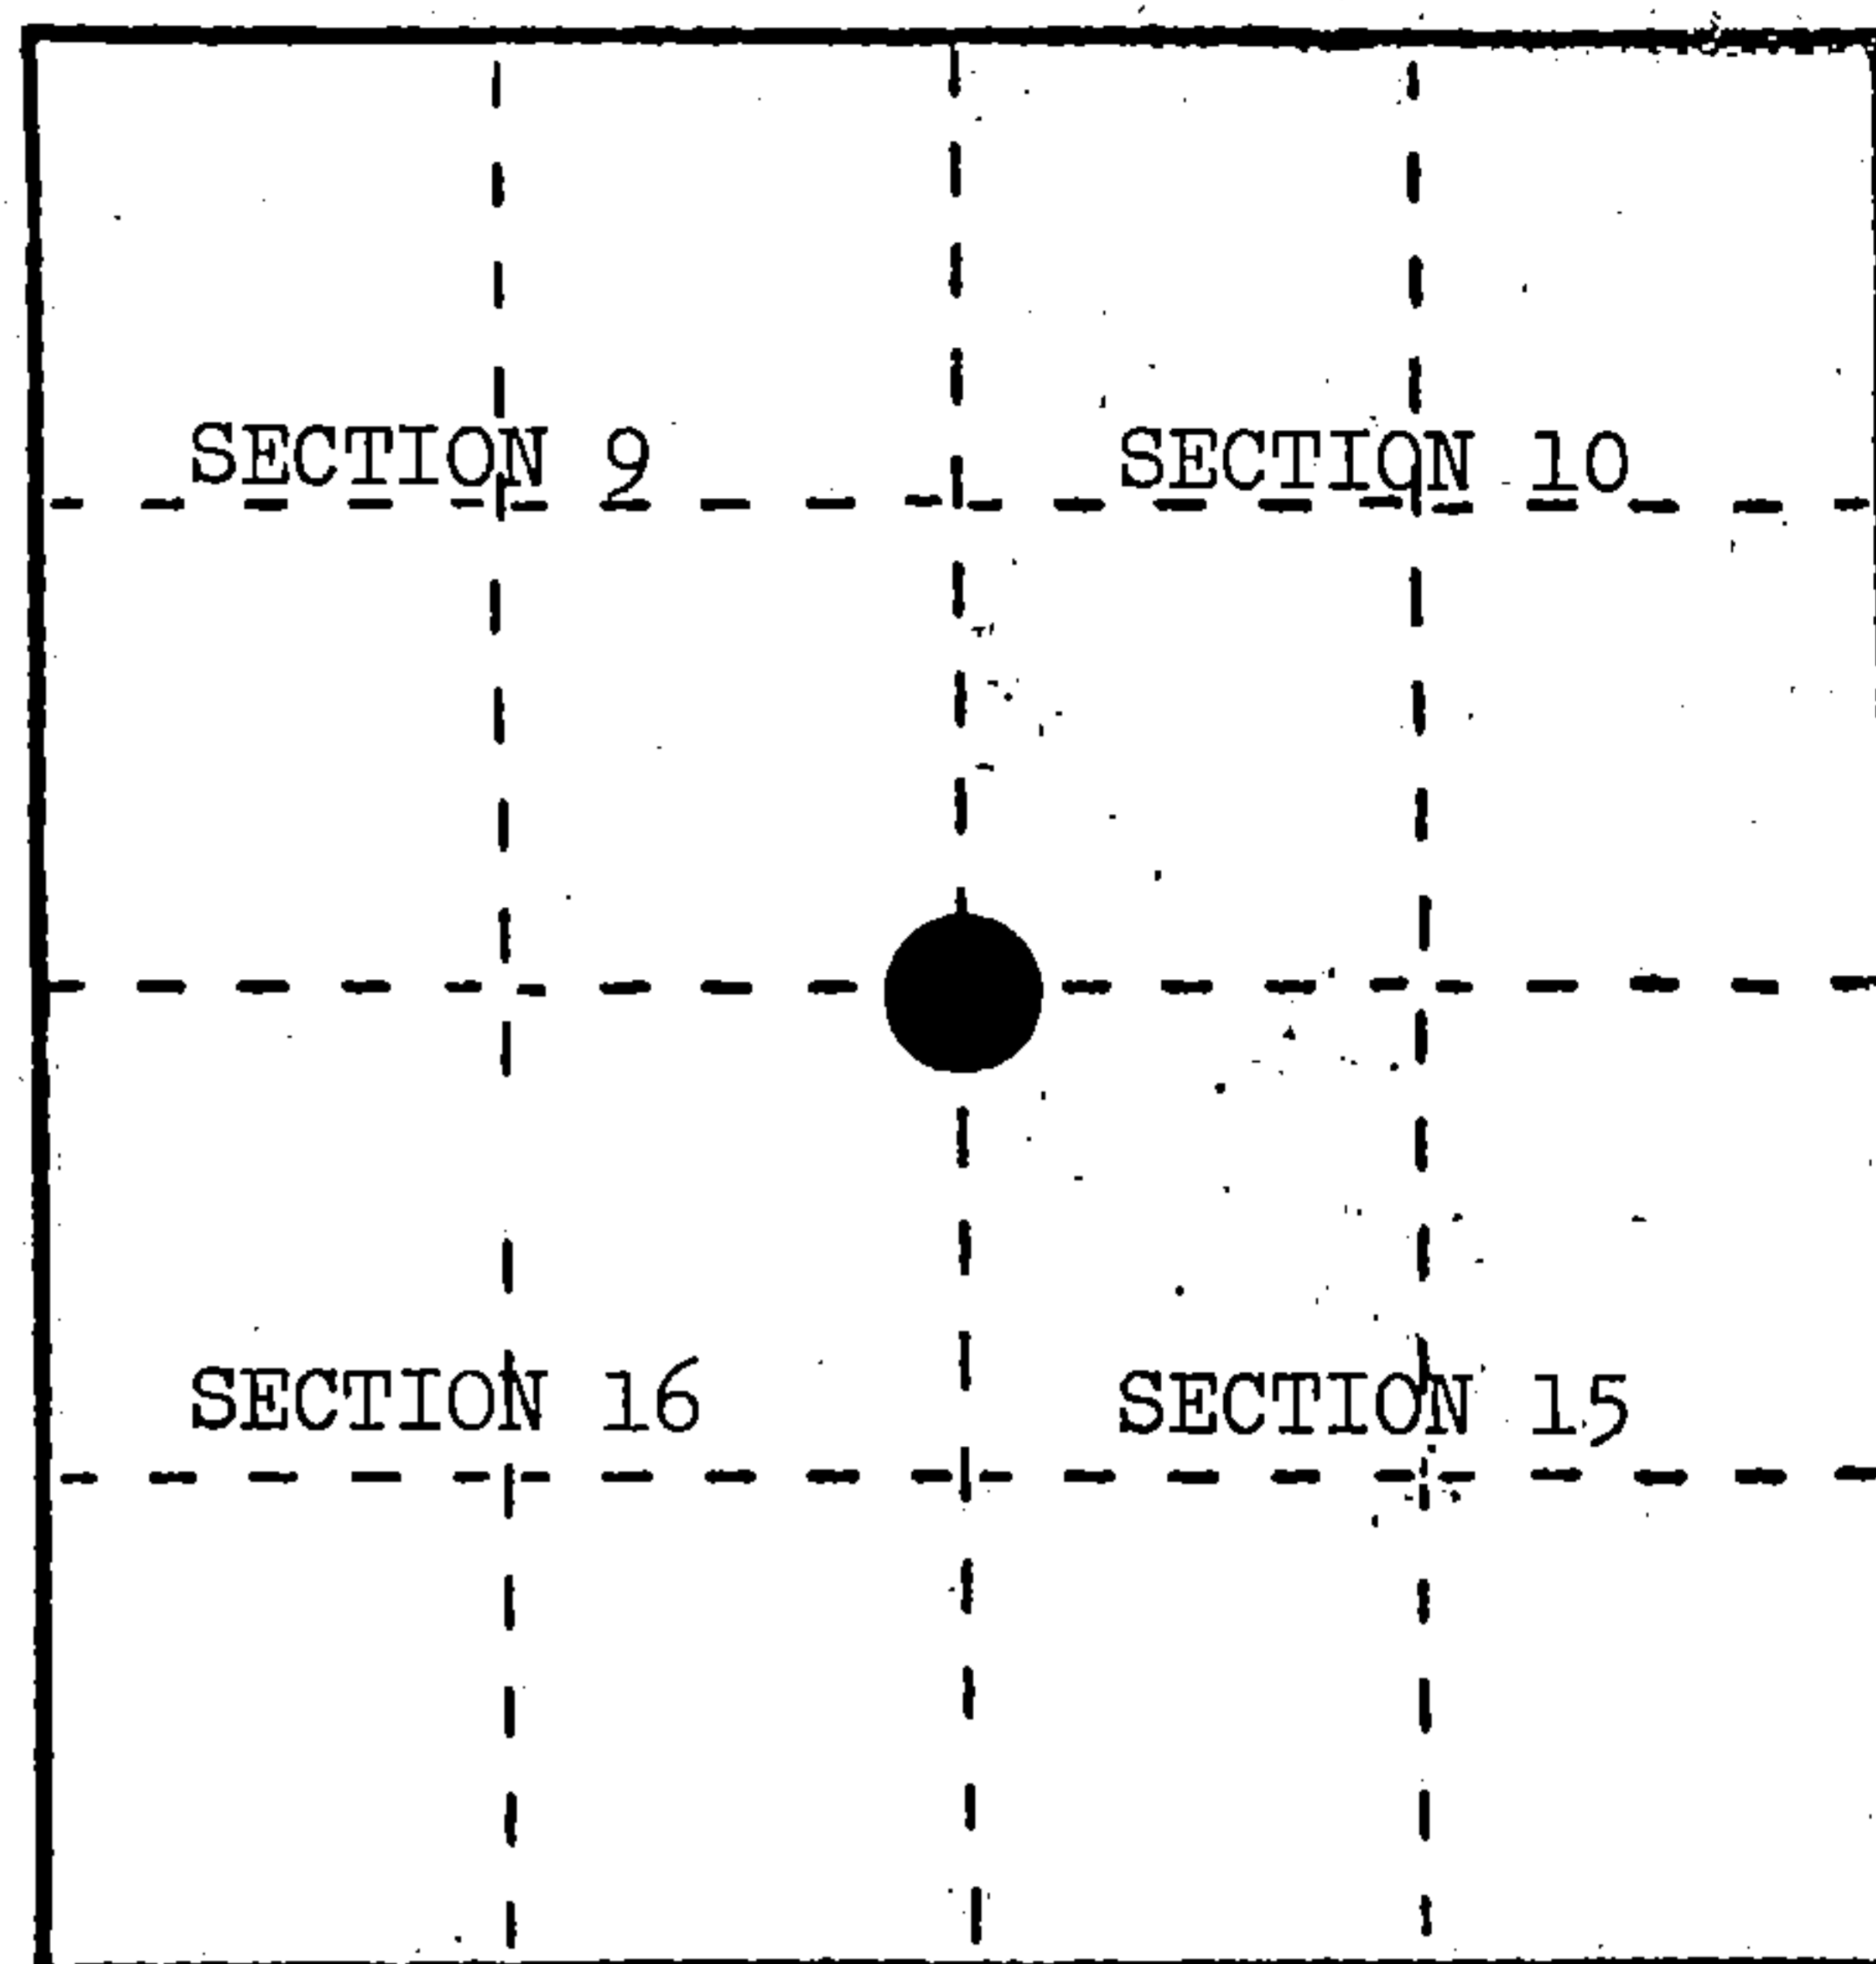

- (b) Describe any record evidence, monument evidence, occupational evidence, testimonial evidence or any other material evidence you considered, and whether the monument was found or placed.

In 1858, James McBride set wood post with the following BTs: Sugar, 12", N.15°W., 31 links; Sugar, 12", N.34°E., 7 links; Hemlock, 16", S.35°E., 17 links; Linn, 14", S.28°W., 33 links.

December 18, 1934, Bob Dangremond found an iron pipe 14" high.


March 29, 1968, Resvick found 1" iron pipe painted orange--on top of small knoll.

November 14, 1983, Milo Stefan found Cedar post, fallen, point is very plain; remains of root pattern from a 16"-20" Hemlock stump, S.35°E., 11.2'; stump hole, N.34°E., 4.6', no trace of pipe found by Resvick or Dangremond. Accepted as the corner.

- (c) In the plan view drawing below, provide reference ties to at least 4 witness monuments, or, if the location is within a municipality, to at least 2 witness monuments. (Witness monuments shall be made of concrete, natural stone, iron or other equally durable material.) Describe witness monuments.

- (d) Show a plan view drawing depicting the relevant monuments and reference ties which is sufficient in detail to enable accurate relocation of the corner monument if the corner monument is disturbed. Indicate north.

1. A 2" x 36" aluminum monument stamped to identify the corner.
2. Sugar, 5", S.72°E., 26.14'
3. Basswood, 10", S.15°E., 121.69'
4. Rock Elm, 4", S.53°W., 33.26'
5. Sugar, 6", N.03°W., 66.97'
6. Steel Sign Post, South, 1.10'

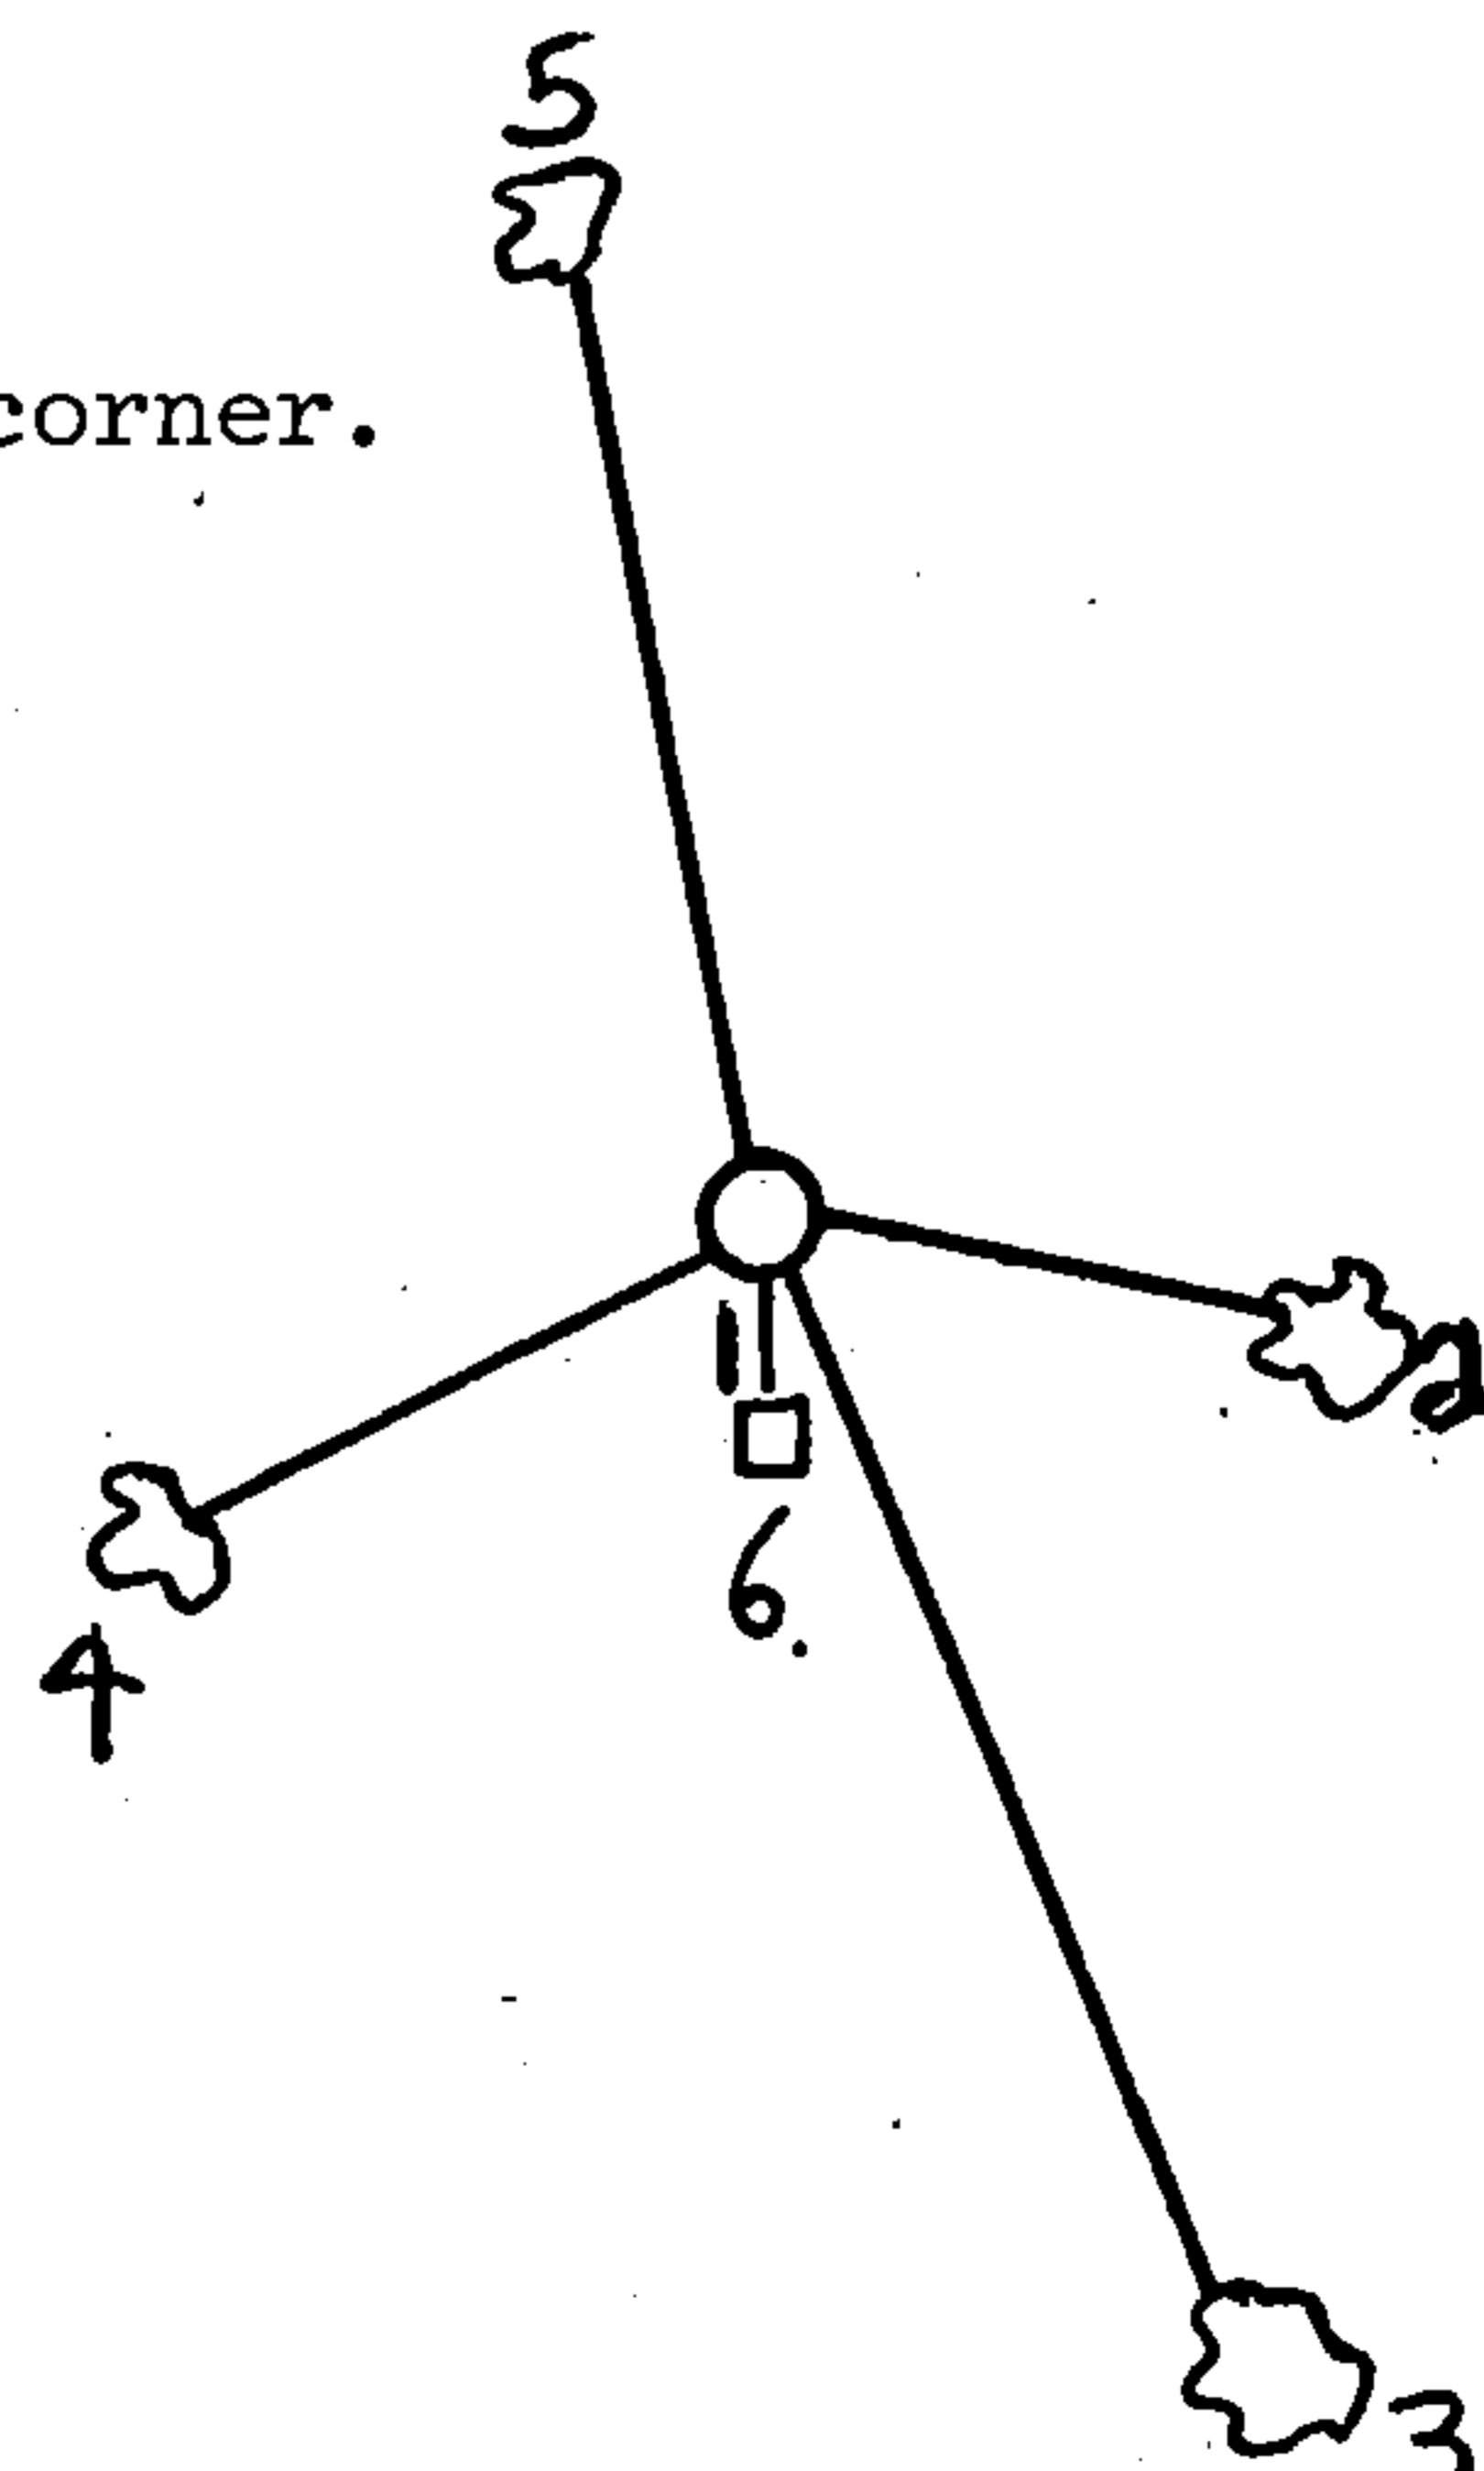

REGISTER'S OFFICE }  
Forest County, Wis. }  
Received for record this... 24th day  
of January... A.D., 1985 at  
... 10:30... o'clock... A... M. and  
recorded in Vol. CORNER RESTORATIONS  
on page J-13...  
Paul A. Schaeffer  
REGISTER

J-13

43416090000

J 13

(e) Describe any material discrepancy between the location of the corner as restored or reestablished and the location of that corner as previously restored or reestablished by distance and direction. Show the discrepancy on the plan view drawing under (d), above. Show the distances between the corner as previously restored or reestablished and (1) the corner as restored or reestablished, and (2) to at least 2 of the witness monuments shown on the drawing in (d), above.

None.

(f) Was the corner restored through acceptance of (1) an obliterated evidence location, or, (2) a found perpetuated location?

(2) a found perpetuated location.

(g&h) Was the corner reestablished through lost corner proportionate methods? If so, show the method, including the directions and distances to other public land survey corners used as evidence or used for proportioning in determining the corner location?

No.

Affix Land Surveyor Seal



(i) I, Milo E. Stefan  
(type or print name) certify that the corner location shown on this record was determined by me or under my direction and control and that this U.S. Public Land Survey Monument Record is correct and complete to the best of my knowledge and belief.

Signature

Date

*Milo E. Stefan*

*11/30/84*