

CERTIFIED LAND CORNER RESTORATION

State of Wisconsin }
County of Forest } ss.

I Milo E. Stefan, do hereby certify that on the 22 day of October, 1980, I found evidence of the Southeast corner of Section 14, Township 34 North, Range 16 East, Fourth Principal Meridian, as described hereon; and that from this evidence I established a new monument and accessories as described hereon to perpetuate the original location of this corner:

Description of original monument and accessories and subsequent restorations:

Surveyed by James McBride in August 1858.
Set a wood post.
Spruce, 6", N23°E, 24 links
Spruce, 6", S43°E, 10 links
Cedar, 10", S43°W, 21 links
Cedar, 12", N32°W, 20 links.

Description of corner evidence found:


Posts points and 1 1/4" iron pipe, 36" long, with point
No BT'S recovered
Swamp calls north and west fit well.

Description of monument and accessories I established to perpetuate the location of this corner:

At corner position set a 2 inch by 5 foot aluminum pipe with cap stamped:
T34N, R16E, S13, S14, S23, S24, 1980, R.L.S.-1558.

From which the following bear:
Tamarack, 10", N73°E, 42.84 feet
Cedar, 6", S55°E, 14.78 feet
Tamarack, 8", S25°W, 17.39 feet
Cedar, 10", N62°W, 29.77 feet

DOCUMENT NO.
119863

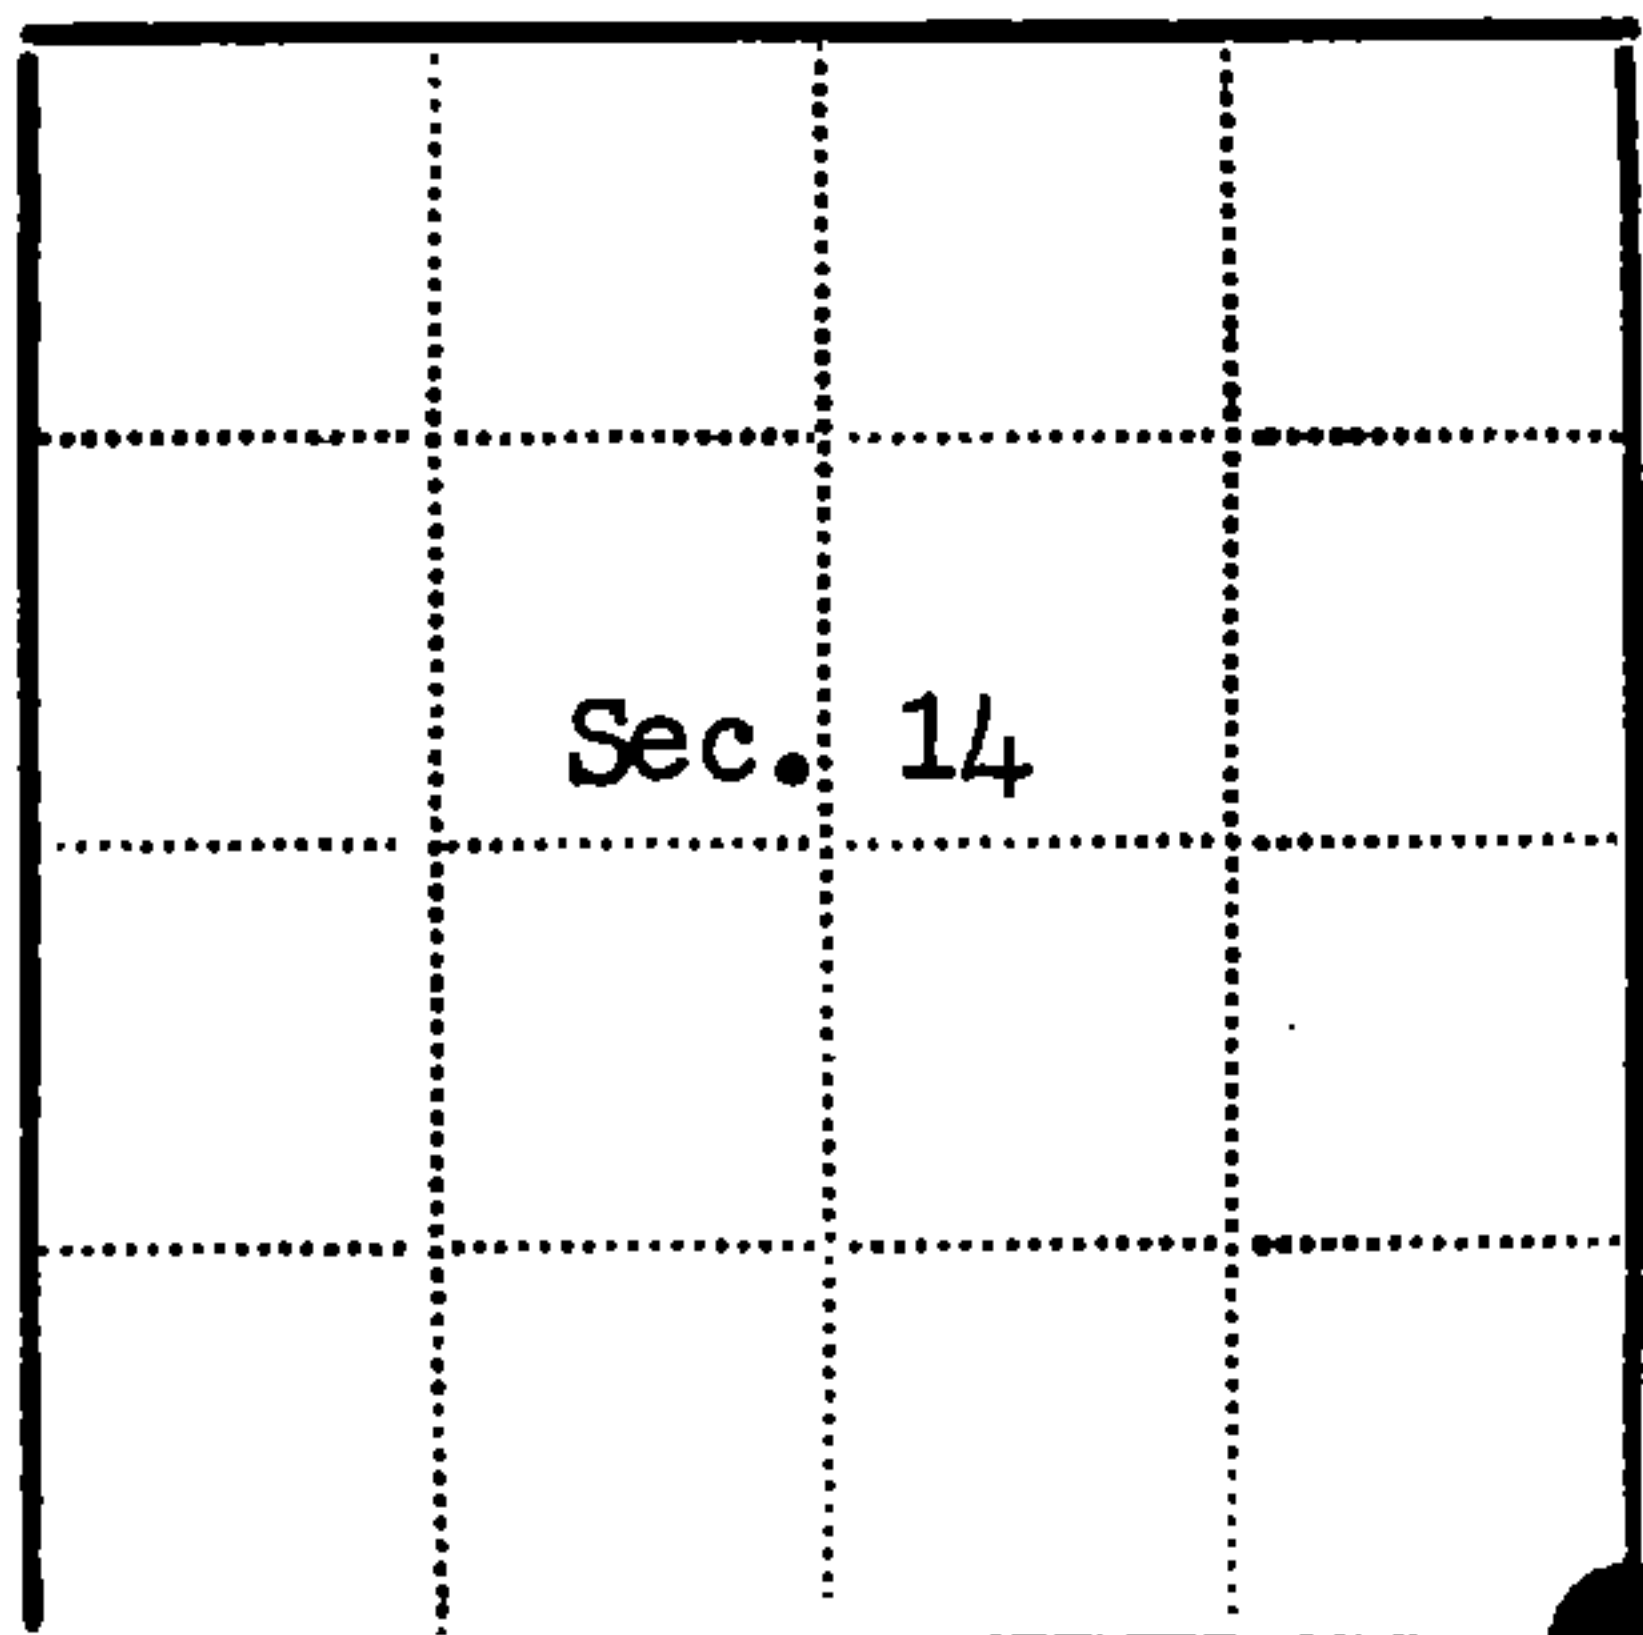

● - Corner monument restored
□ -

Resident witnesses.....

Dated at Laona Wisconsin, this 4 day of November 1980.

Signature *Milo E. Stefan* Title Land Surveyor
(County Surveyor, Registered Land Surveyor, or other duly authorized official)
S-1558
Surveyors Registration No.....

Office of Register of Deeds County of Forest

I hereby certify that the within instrument was filed in this office for record on the 2nd day of June 1981, and was filed in Book No..... Page No..... of County Records.

Signature *Eugene J. Stetson* Title Register of Deeds

Township 34N, Range 16E, Section 14, Index No. N-21, Page No.....

4341614000

N21