

CERTIFIED LAND CORNER RESTORATION

Index No. E-21

State of Wisconsin }
County of Forest } ss.



I Philip T. Hansen, do hereby
certify that on the 10th day
of May, 19 76, I found
evidence of the Section
corner of S 1, 2, 11 and 12
Township 35, North, Range
12 East, Fourth Principal Meridian,
as described hereon; and that from this evidence
I established a new monument and accessories
as described hereon to perpetuate the original
location of this corner.

Resident witnesses:

Glen Barker

Jim Claflin

Herb Wagoner

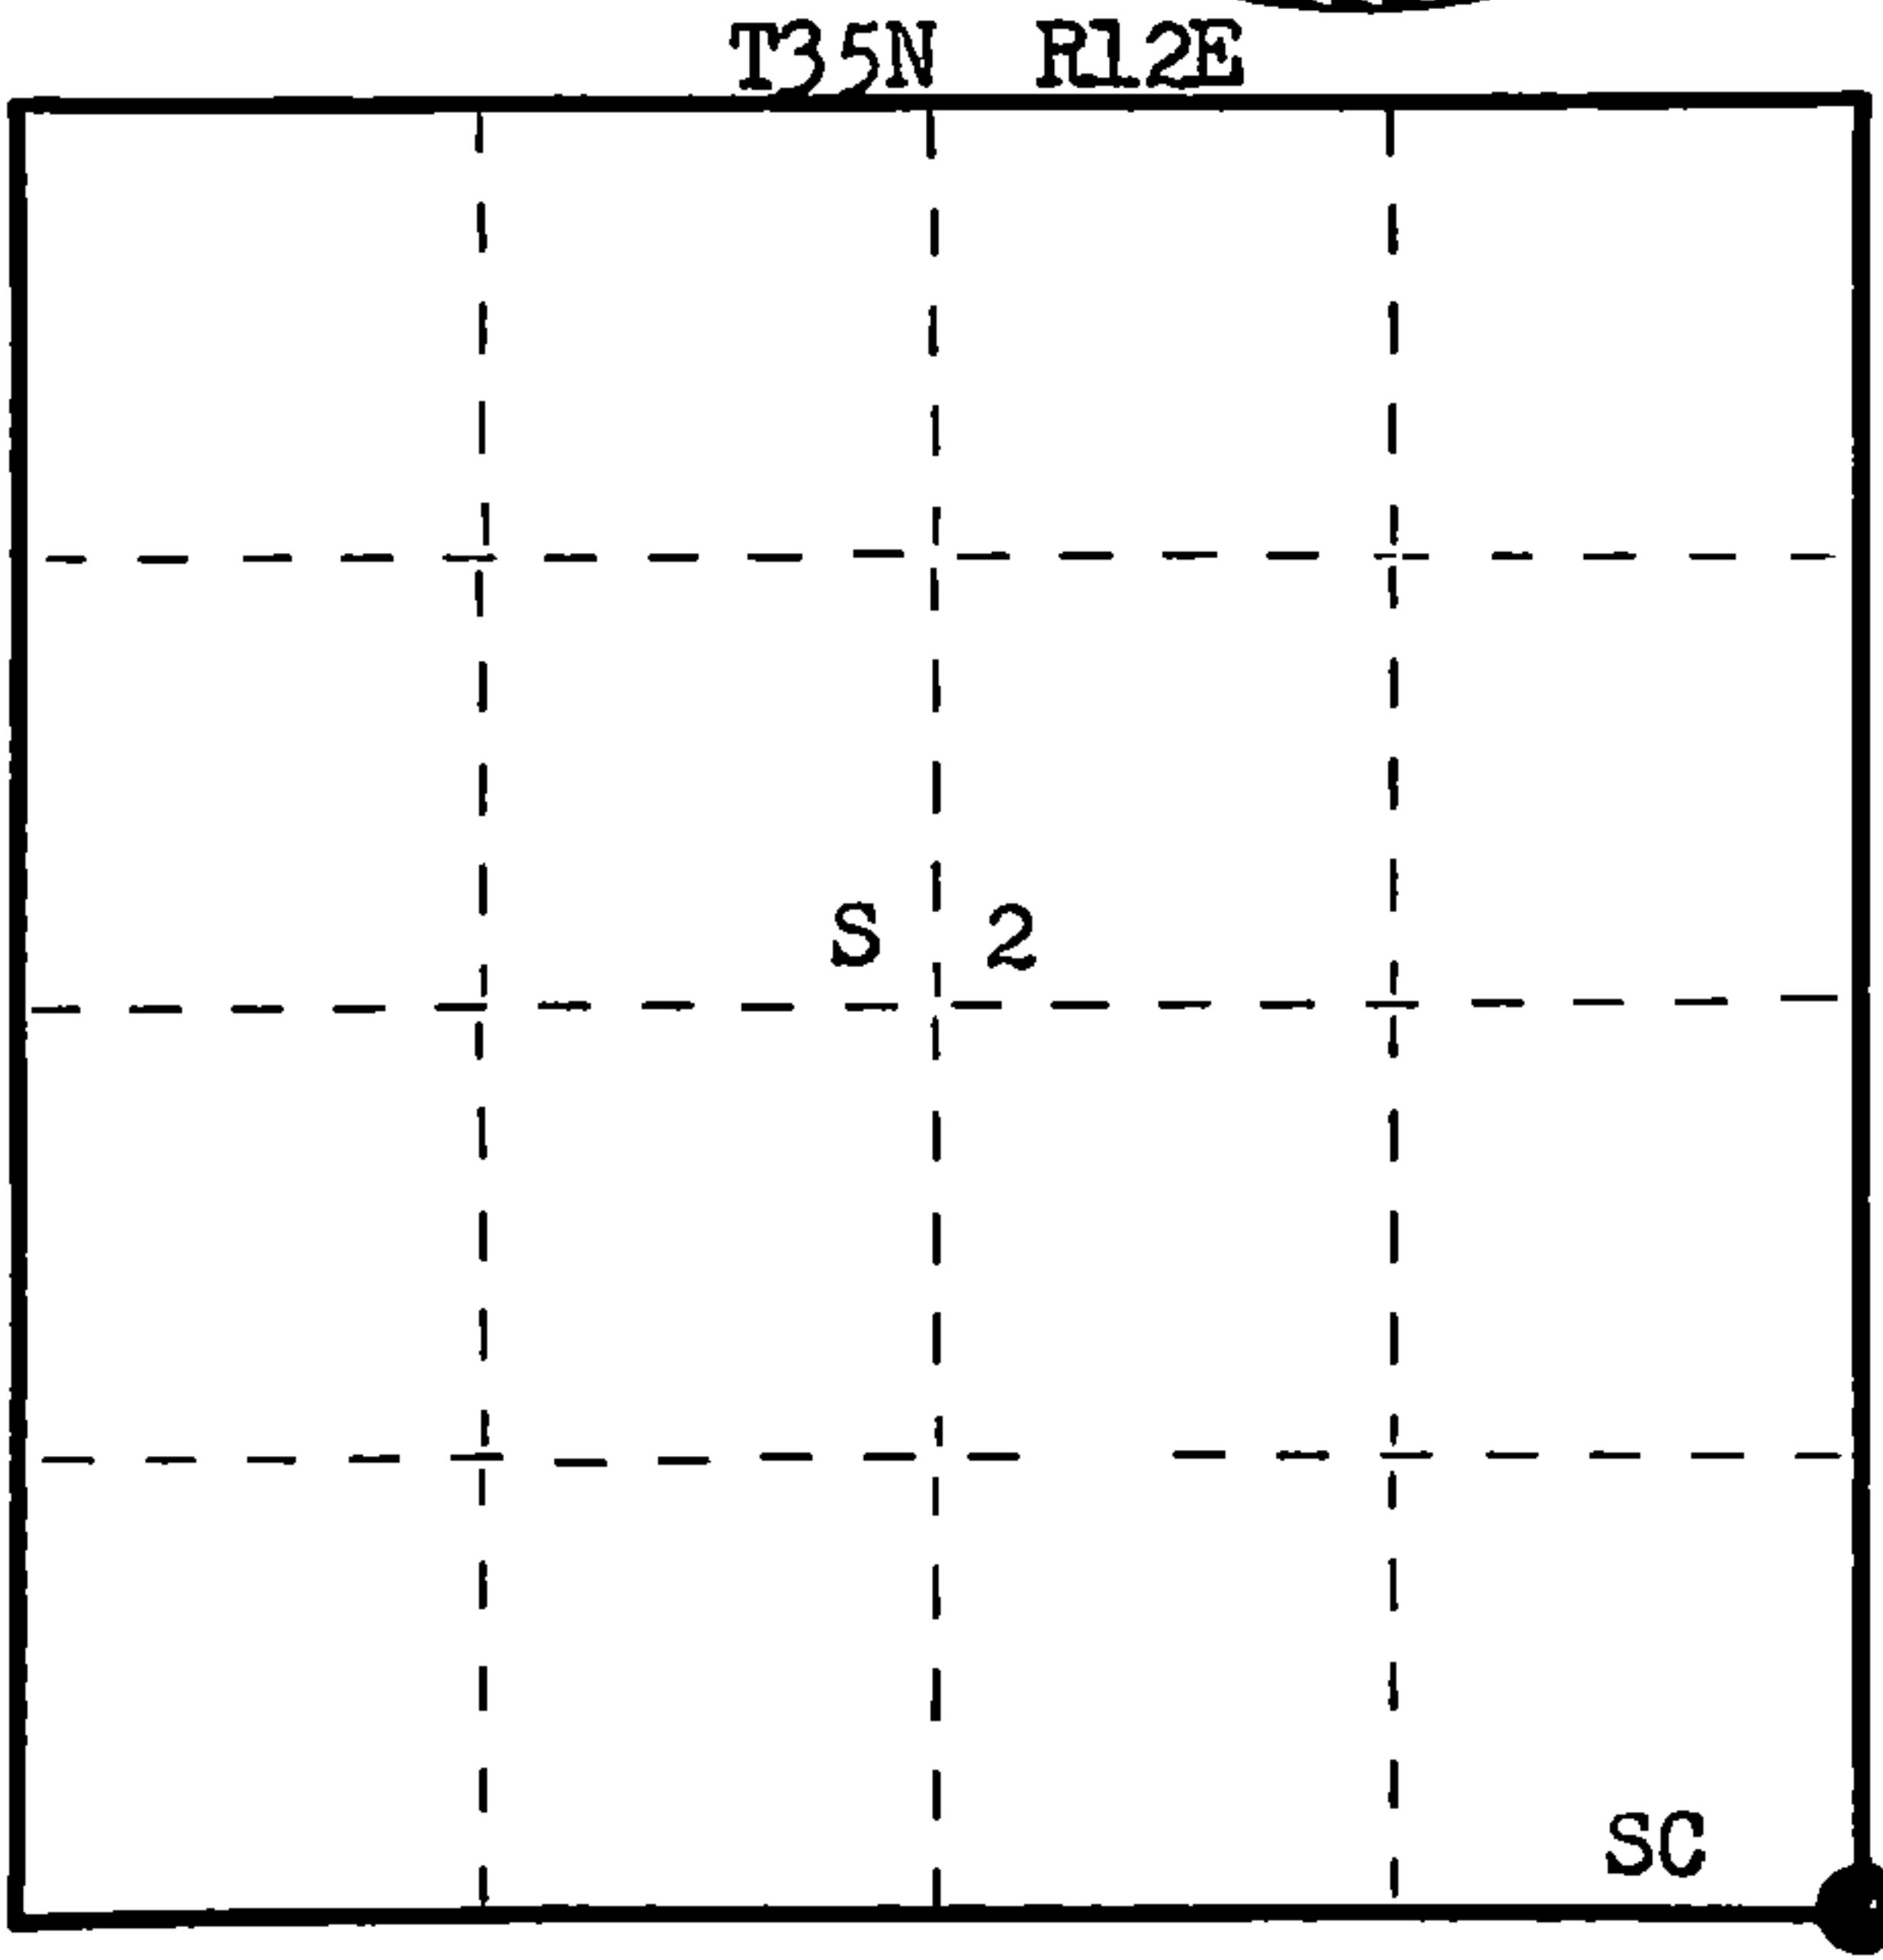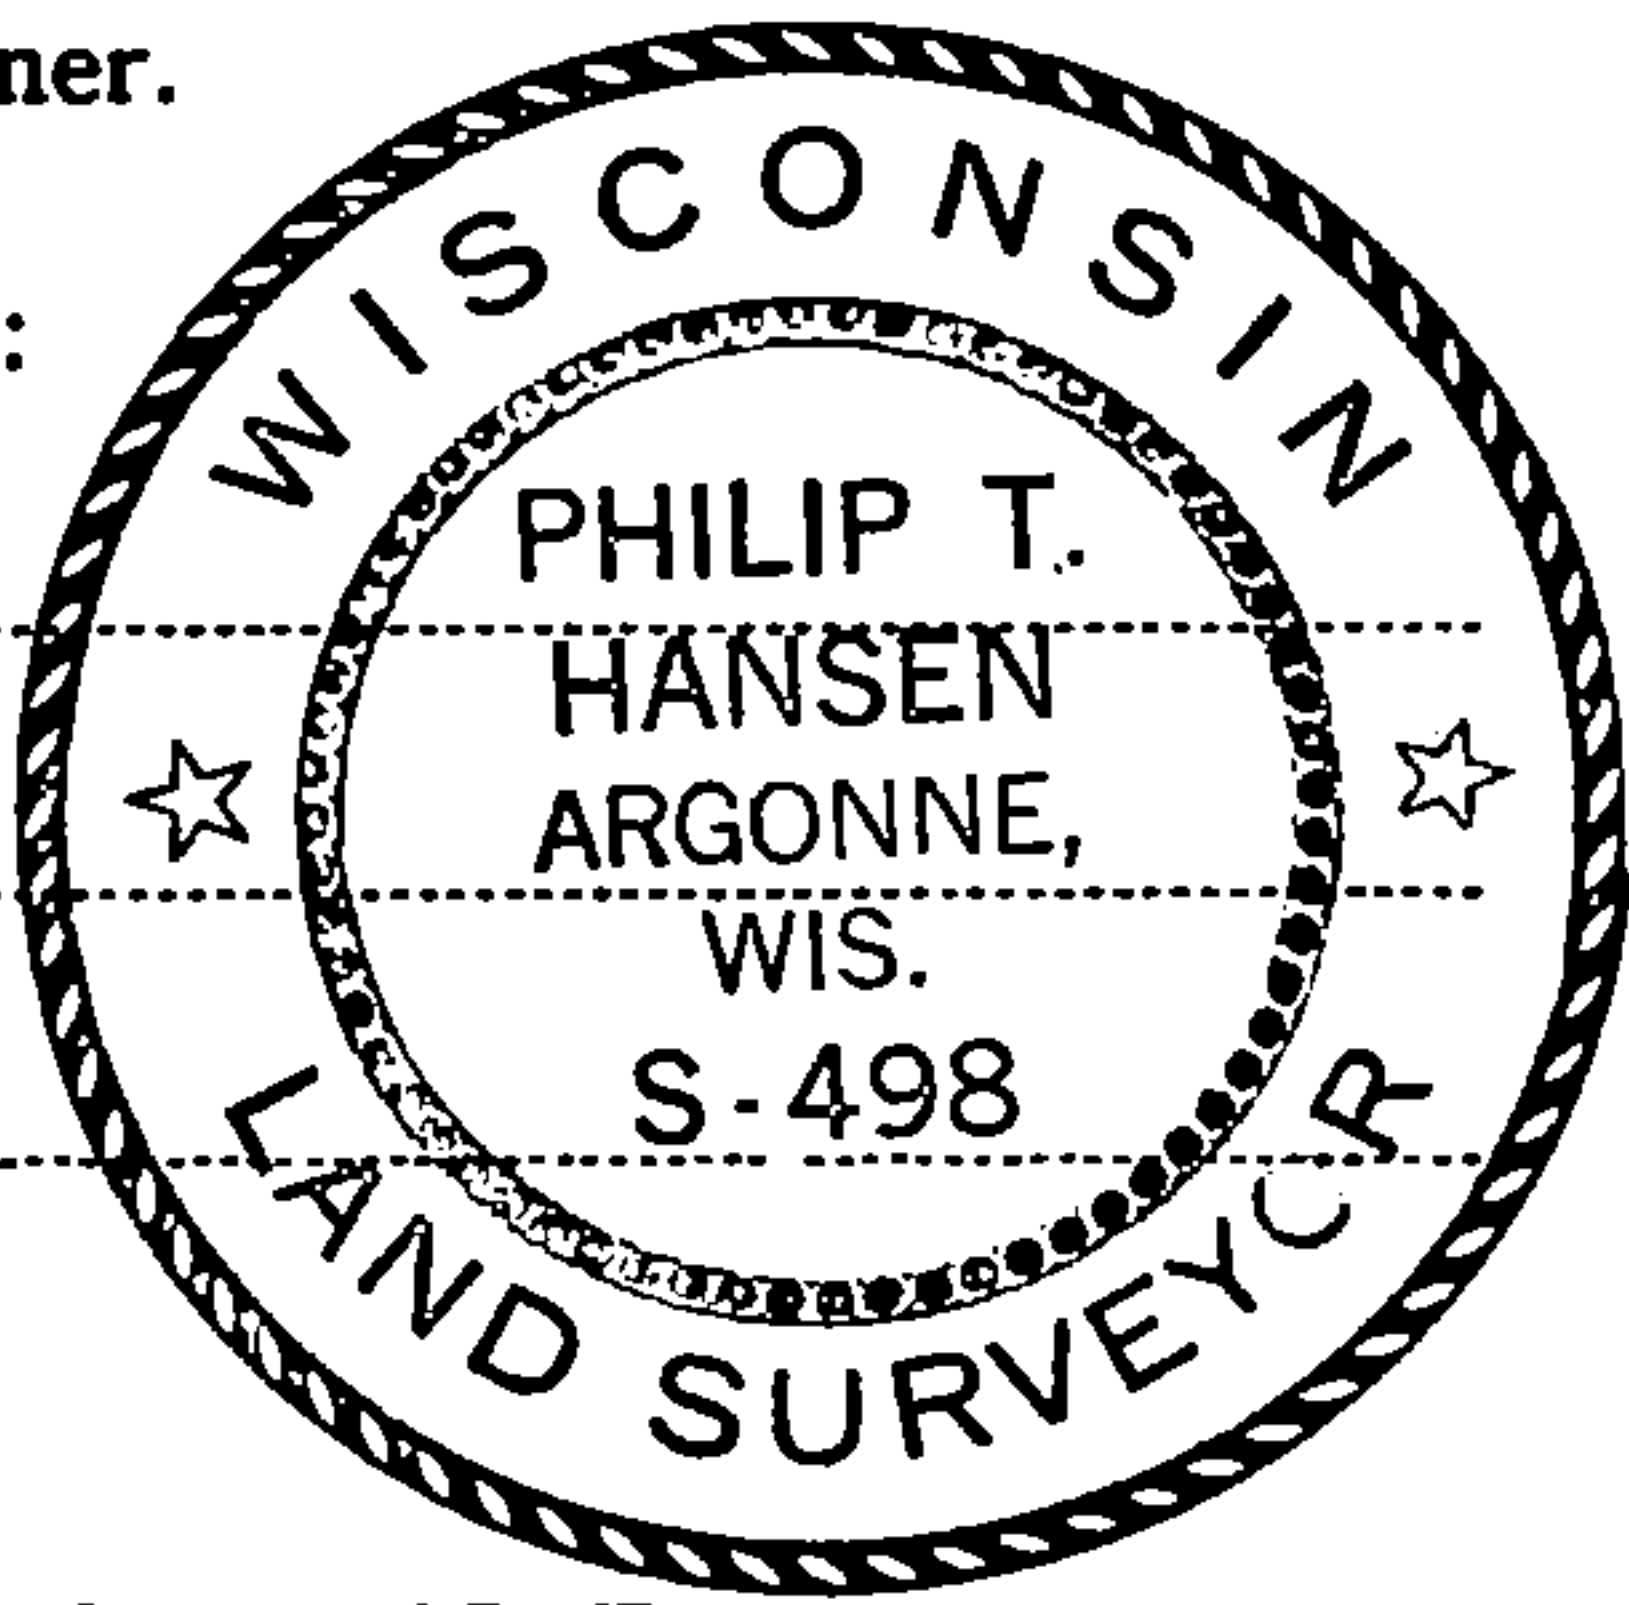

○ = Corner monument restored.

History of original corner establishment: Original corner established by J.L. Nowlin, Deputy Surveyor, from which Lind 30" bears N51°W 12 lks and Birch 12" bears N22°E 30 lks.

Description of corner evidence found: Recovered a 1" x 18" iron pipe buried 4" below the black top in centerline of Lemke road. The top three inches of the pipe had been bent over, but the bottom 15" was in place. Pipe is in line with a N-S fence line on north side of highway.

No BTs were in evidence.

Description of monument and accessories I established to perpetuate the original location of this corner.
Set a new 1½" x 18" iron pipe in place of the bent pipe. Same is buried 4 inches below surface of blacktop.
Set a 2½" Berntsen A-1 Federal Monument for Witness Corner, 50 lks North. Same projects 2 ft. above ground. Cap stamped.
NBTs - Sugar (twin) 6" N54°W 97 lks, scribed SC BT.
Sugar 10" S46°W 45.9 lks, scribed SC BT.
Distance and bearings to true corner.

T35N R12E
Sec. 2 | 1
11 | 12 W.C.
S 50 lks.
S498 1976

Dated at Rhineland, Wis., this 24th day of May, 19 76.

Signature Philip T. Hansen Title Registered Land Surveyor Registration No. S-498
(County Surveyor, Registered Land Surveyor, or other duly authorized official)

Office of Register of Deeds, County of Forest, I hereby certify that the within
instrument was filed in this office for record on the 9th day of June, 19 76
at 3:30 o'clock P. M.

Eugene Staszny
(Register of Deeds)
By _____ Deputy

DOCUMENT NUMBER **109398**

FORM 985

43512020000