

CERTIFIED LAND CORNER RESTORATION

Index No. E-20

State of Wisconsin }
County of Forest } ss.


I Philip T. Hansen, do hereby
certify that on the 14th day
of May, 19 79, I ~~found~~
~~established~~ re-established the E 1/16
corner of Sections 2 and 11
Township 35, North, Range
12 East, Fourth Principal Meridian,
as described hereon; and that from this evidence
I established a new monument and accessories
as described hereon to perpetuate the original
location of this corner.

Resident witnesses:


Glen Barker

Jim Claflin

Herb Wagoner

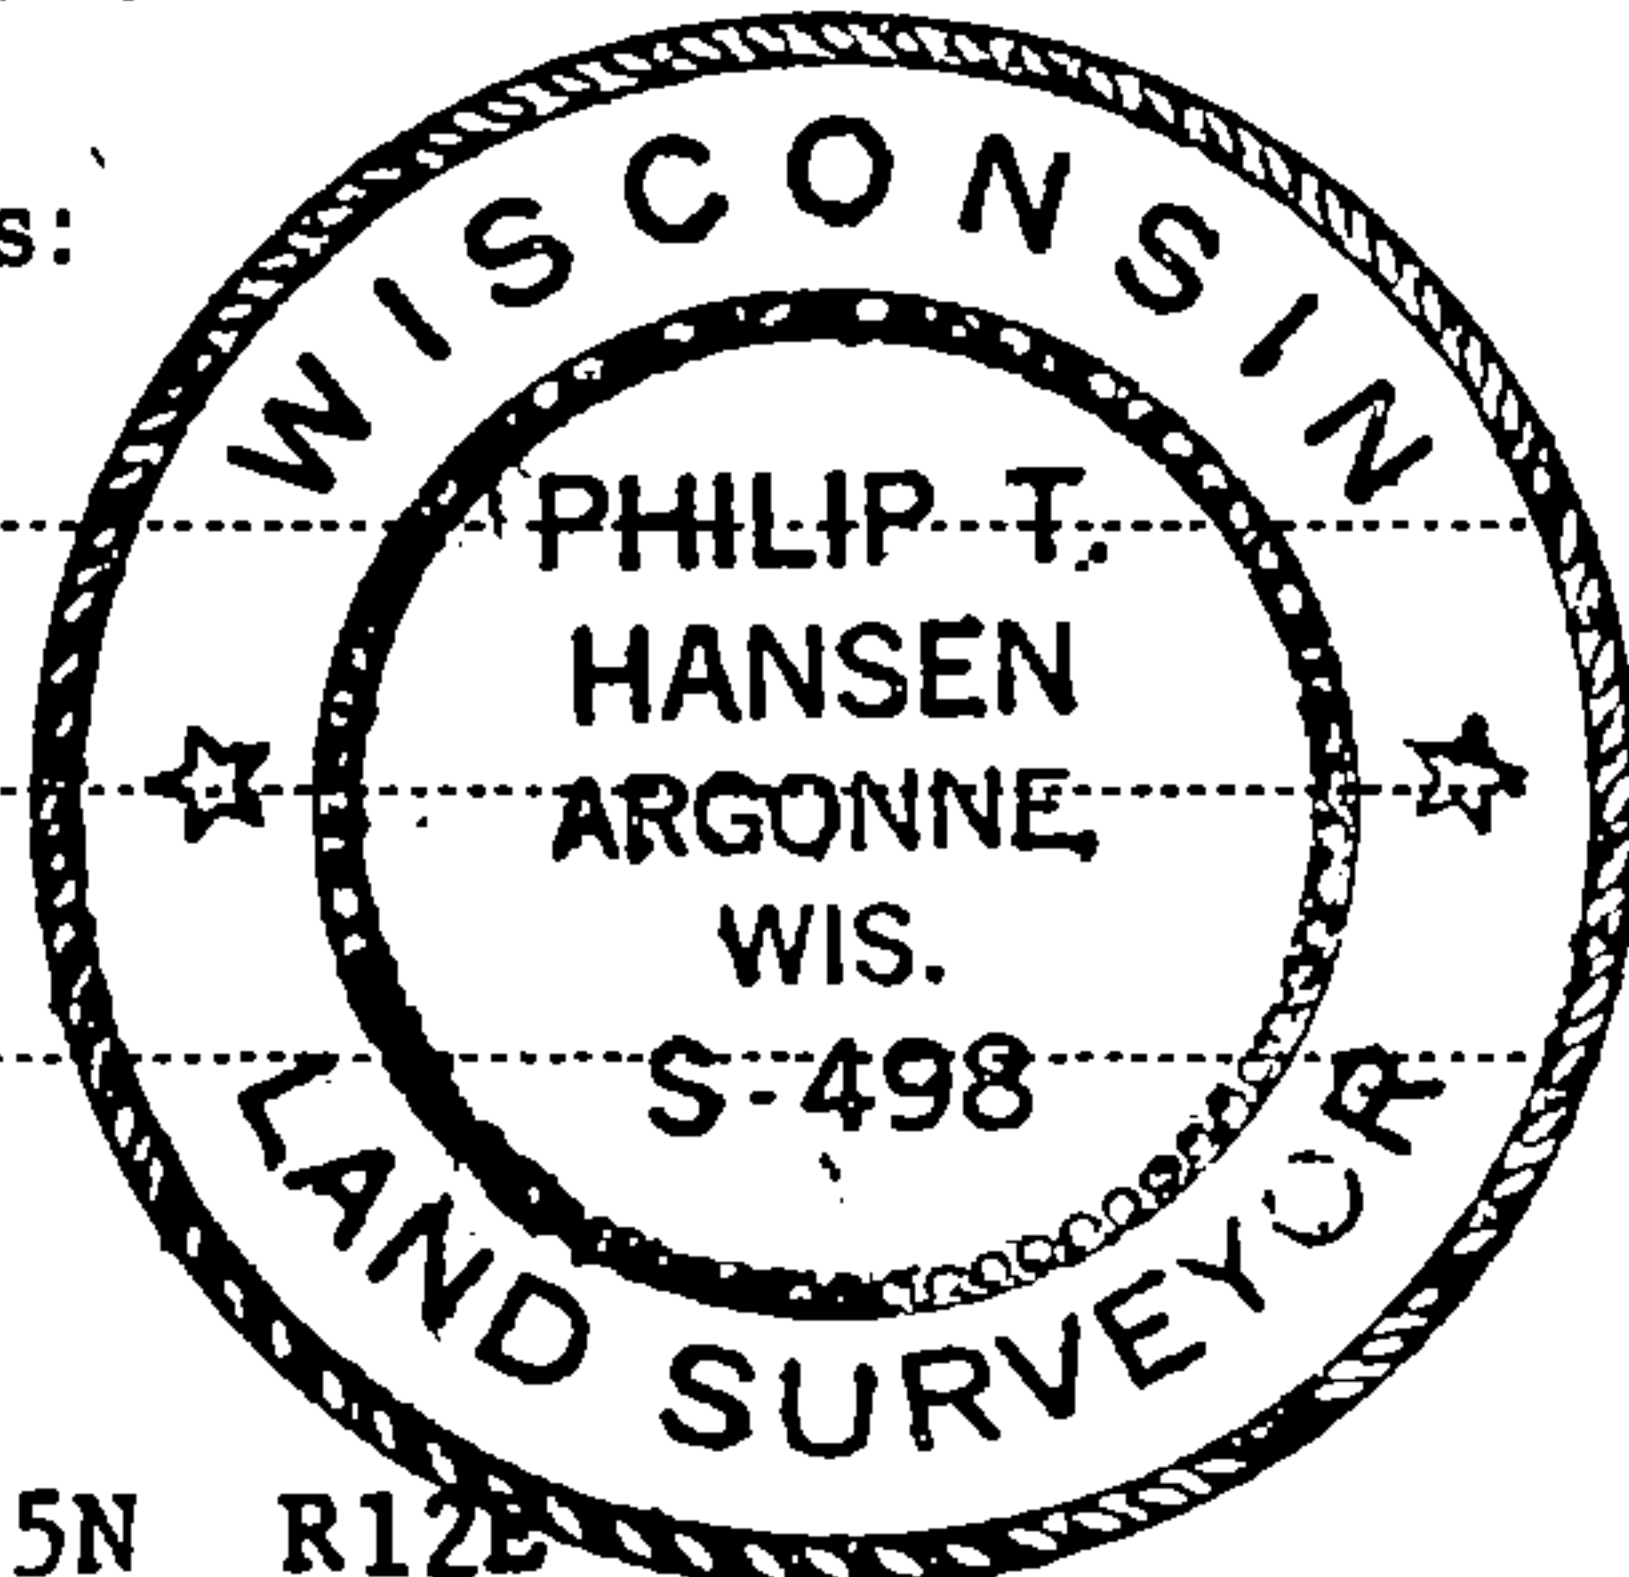

T35N R12E

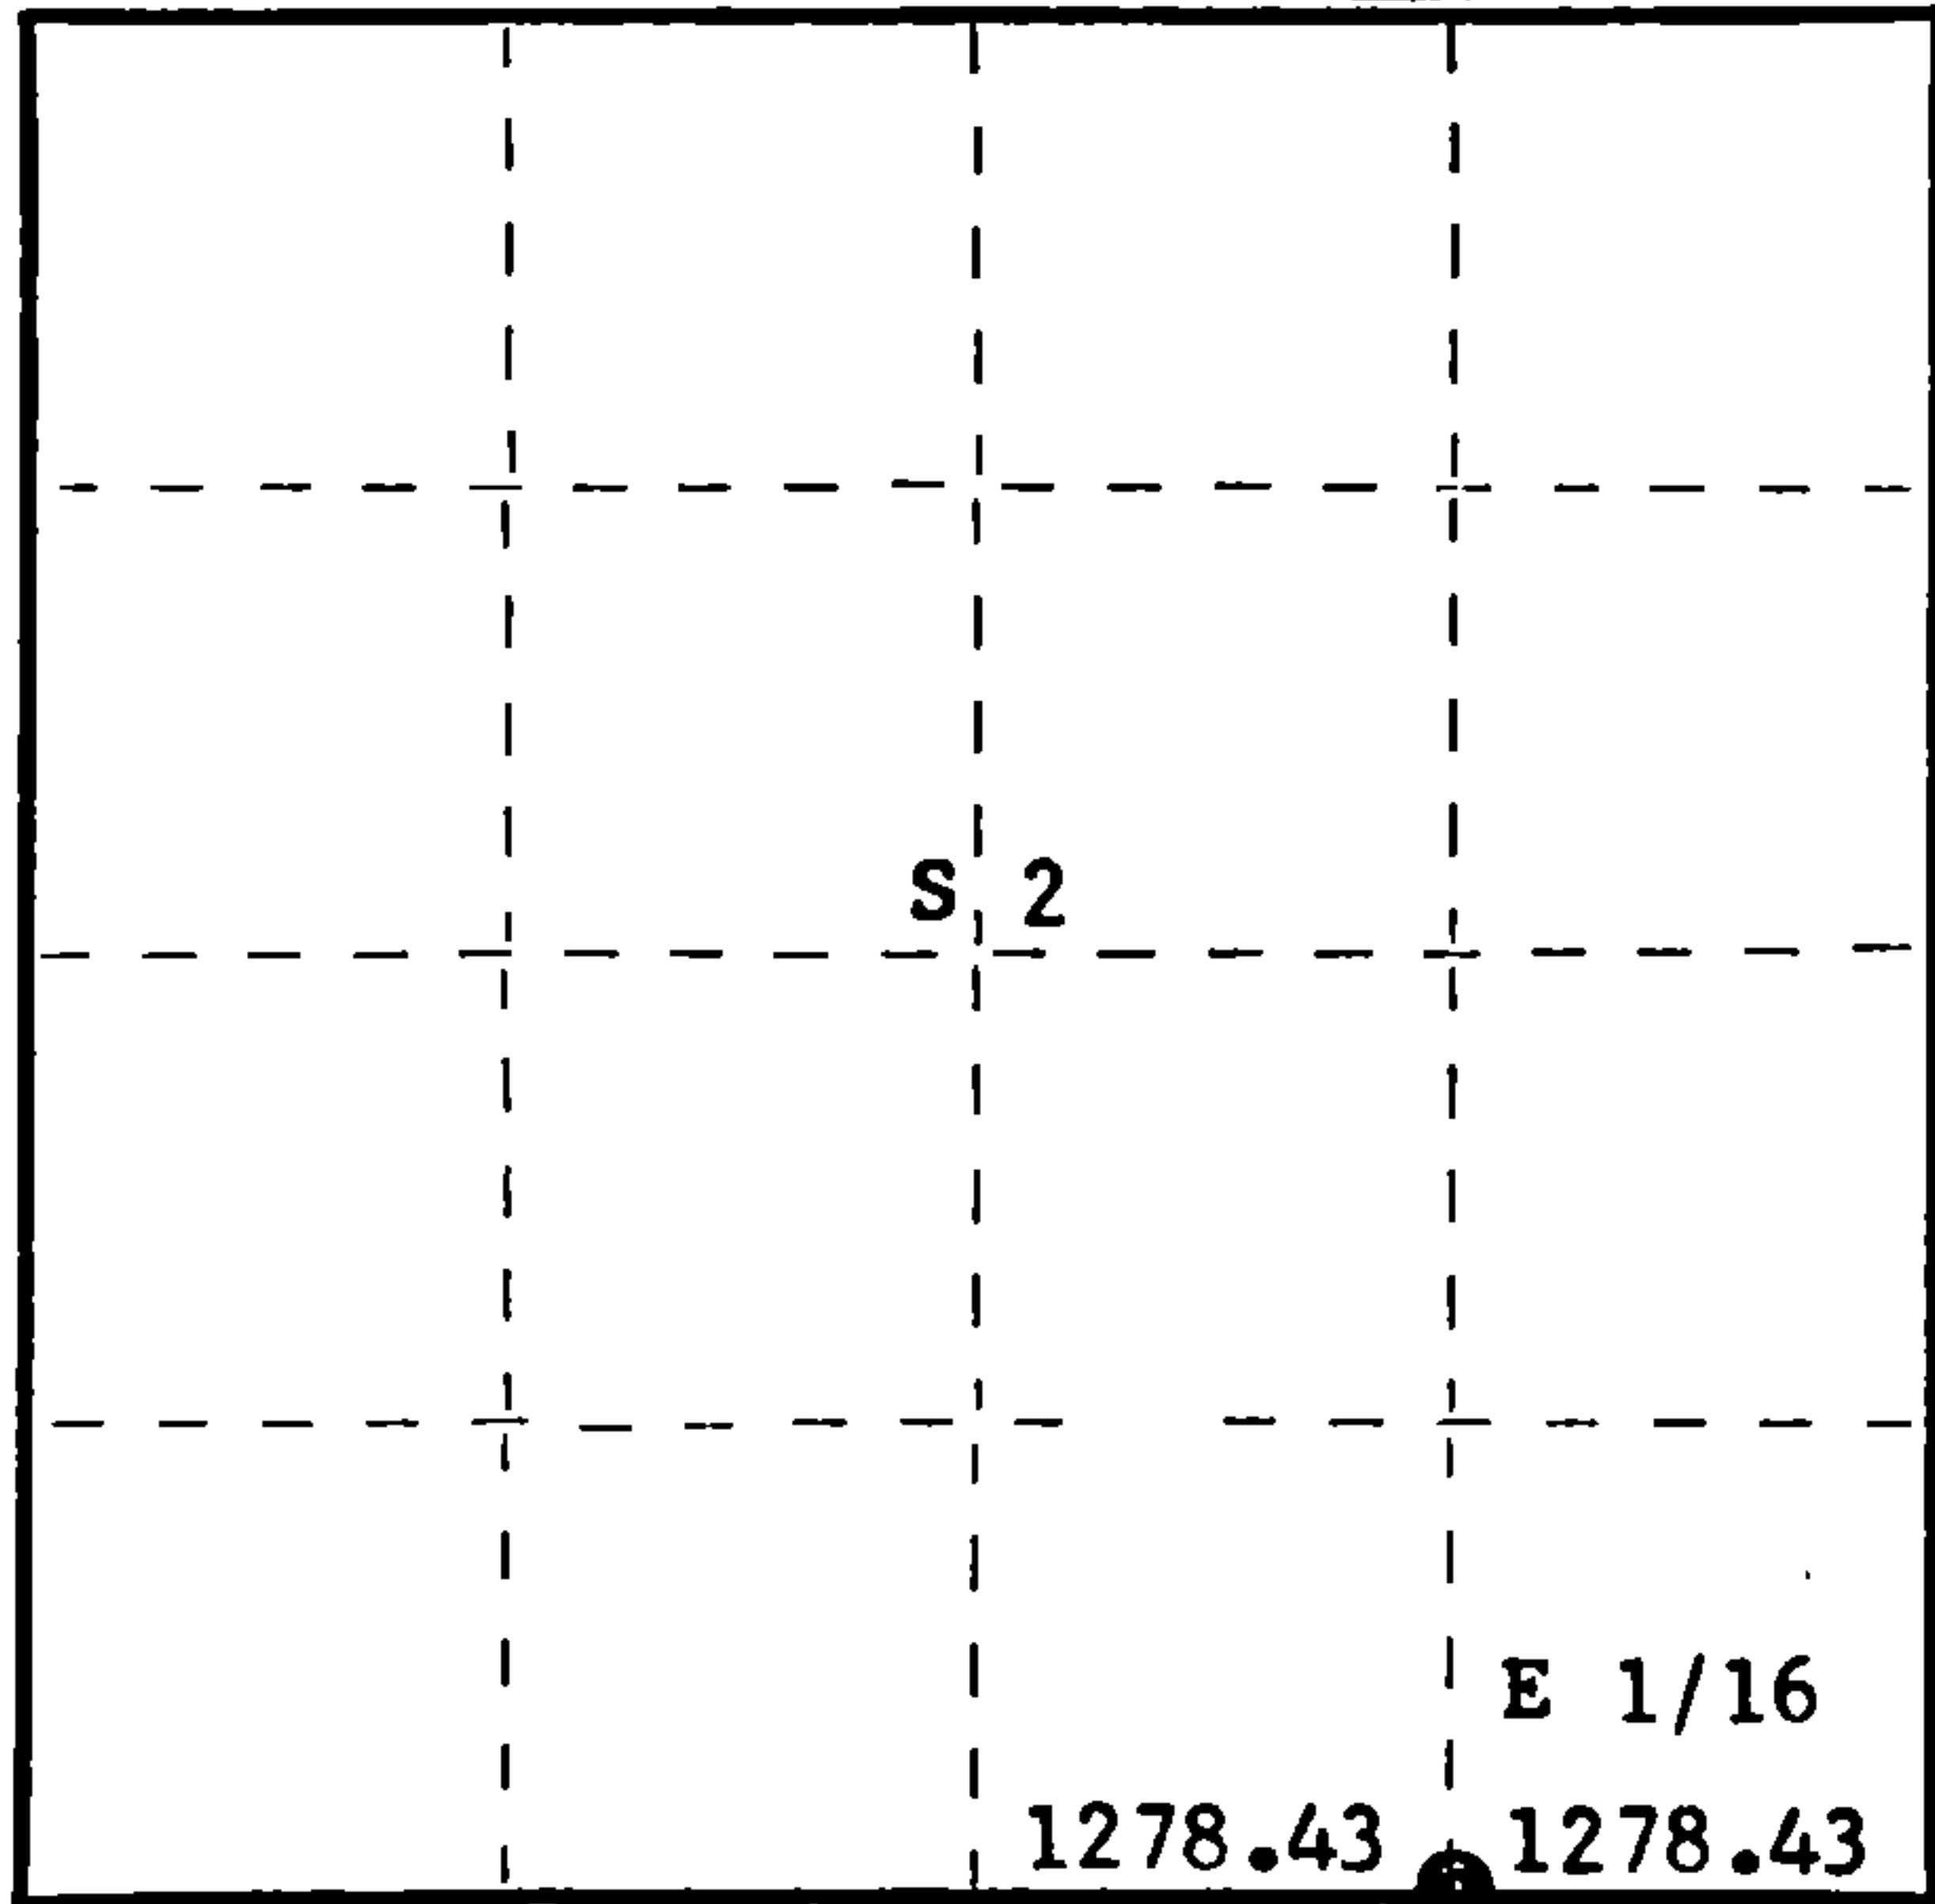

○ = Corner monument restored.

History of original corner establishment:

No records of any previous survey.

Description of corner evidence found:

No evidence of any corner recovered.

Corner established by traverse and computation.

Computed distance from 1/4 corner between sections 2 and 11 to section corners 1, 2, 11 and 12 is 2556.86 feet at bearing N 89° 04' 11E.

Set the E 1/16 at 1278.43 feet intermediate.

Description of monument and accessories I established to perpetuate the original location of this corner.

Set a 1-1/2" iron pipe with 2" brass cap projecting 24" - stamped:

Marked NBT's -

Sugar 7" N11°E 9.0 feet

Sugar 6" N81°W 16.80'

both scribed 1/16 BT.

S498
T35N R12E
E 1/16 S+2
S+11
CPI-1979

Dated at Rhineland, Wis., this 16th day of May, 19 80

Signature Philip T. Hansen Title Registered Land Surveyor Registration No. S-498
(County Surveyor, Registered Land Surveyor, or other duly authorized official)

Office of Register of Deeds, County of Forest, I hereby certify that the within
instrument was filed in this office for record on the 2nd day of June, 19 80
at 8:30 o'clock A. M.

Eugene Stutzman
(Register of Deeds)

By _____ Deputy

DOCUMENT NO. **118001**