



ORIGINAL ON FILE IN CO CLERK'S OFFICE  
COPY HERE FOR REFERENCE

RECORD AND CERTIFICATION OF U.S.  
PUBLIC LAND SURVEY CONTROL STATION  
E-D-716-72

State of Wisconsin / Department of Transportation

District 7	Project I. D. 9339-06-70	Located by R.B. JOHNSON - SURVEY CREW CHIEF			
Corner E-1/4	2 SECTION	Township 35 N	Range (E,W) 12 E	County FOREST	
Wisconsin Coordinates CORNER N/A	East (X)	North (Y)	Elevation (Z)	Zone	
Control Station Name	East (X)	North (Y)	Elevation (Z)	Zone	
Horizontal — NORTH AMERICAN, 1927		CONTROL DATUM Vertical — MEAN SEA LEVEL, 1929 ADJUSTMENT			
Horizontal — _____ Order		SURVEY CONTROL Vertical — _____ Order			

SKETCH

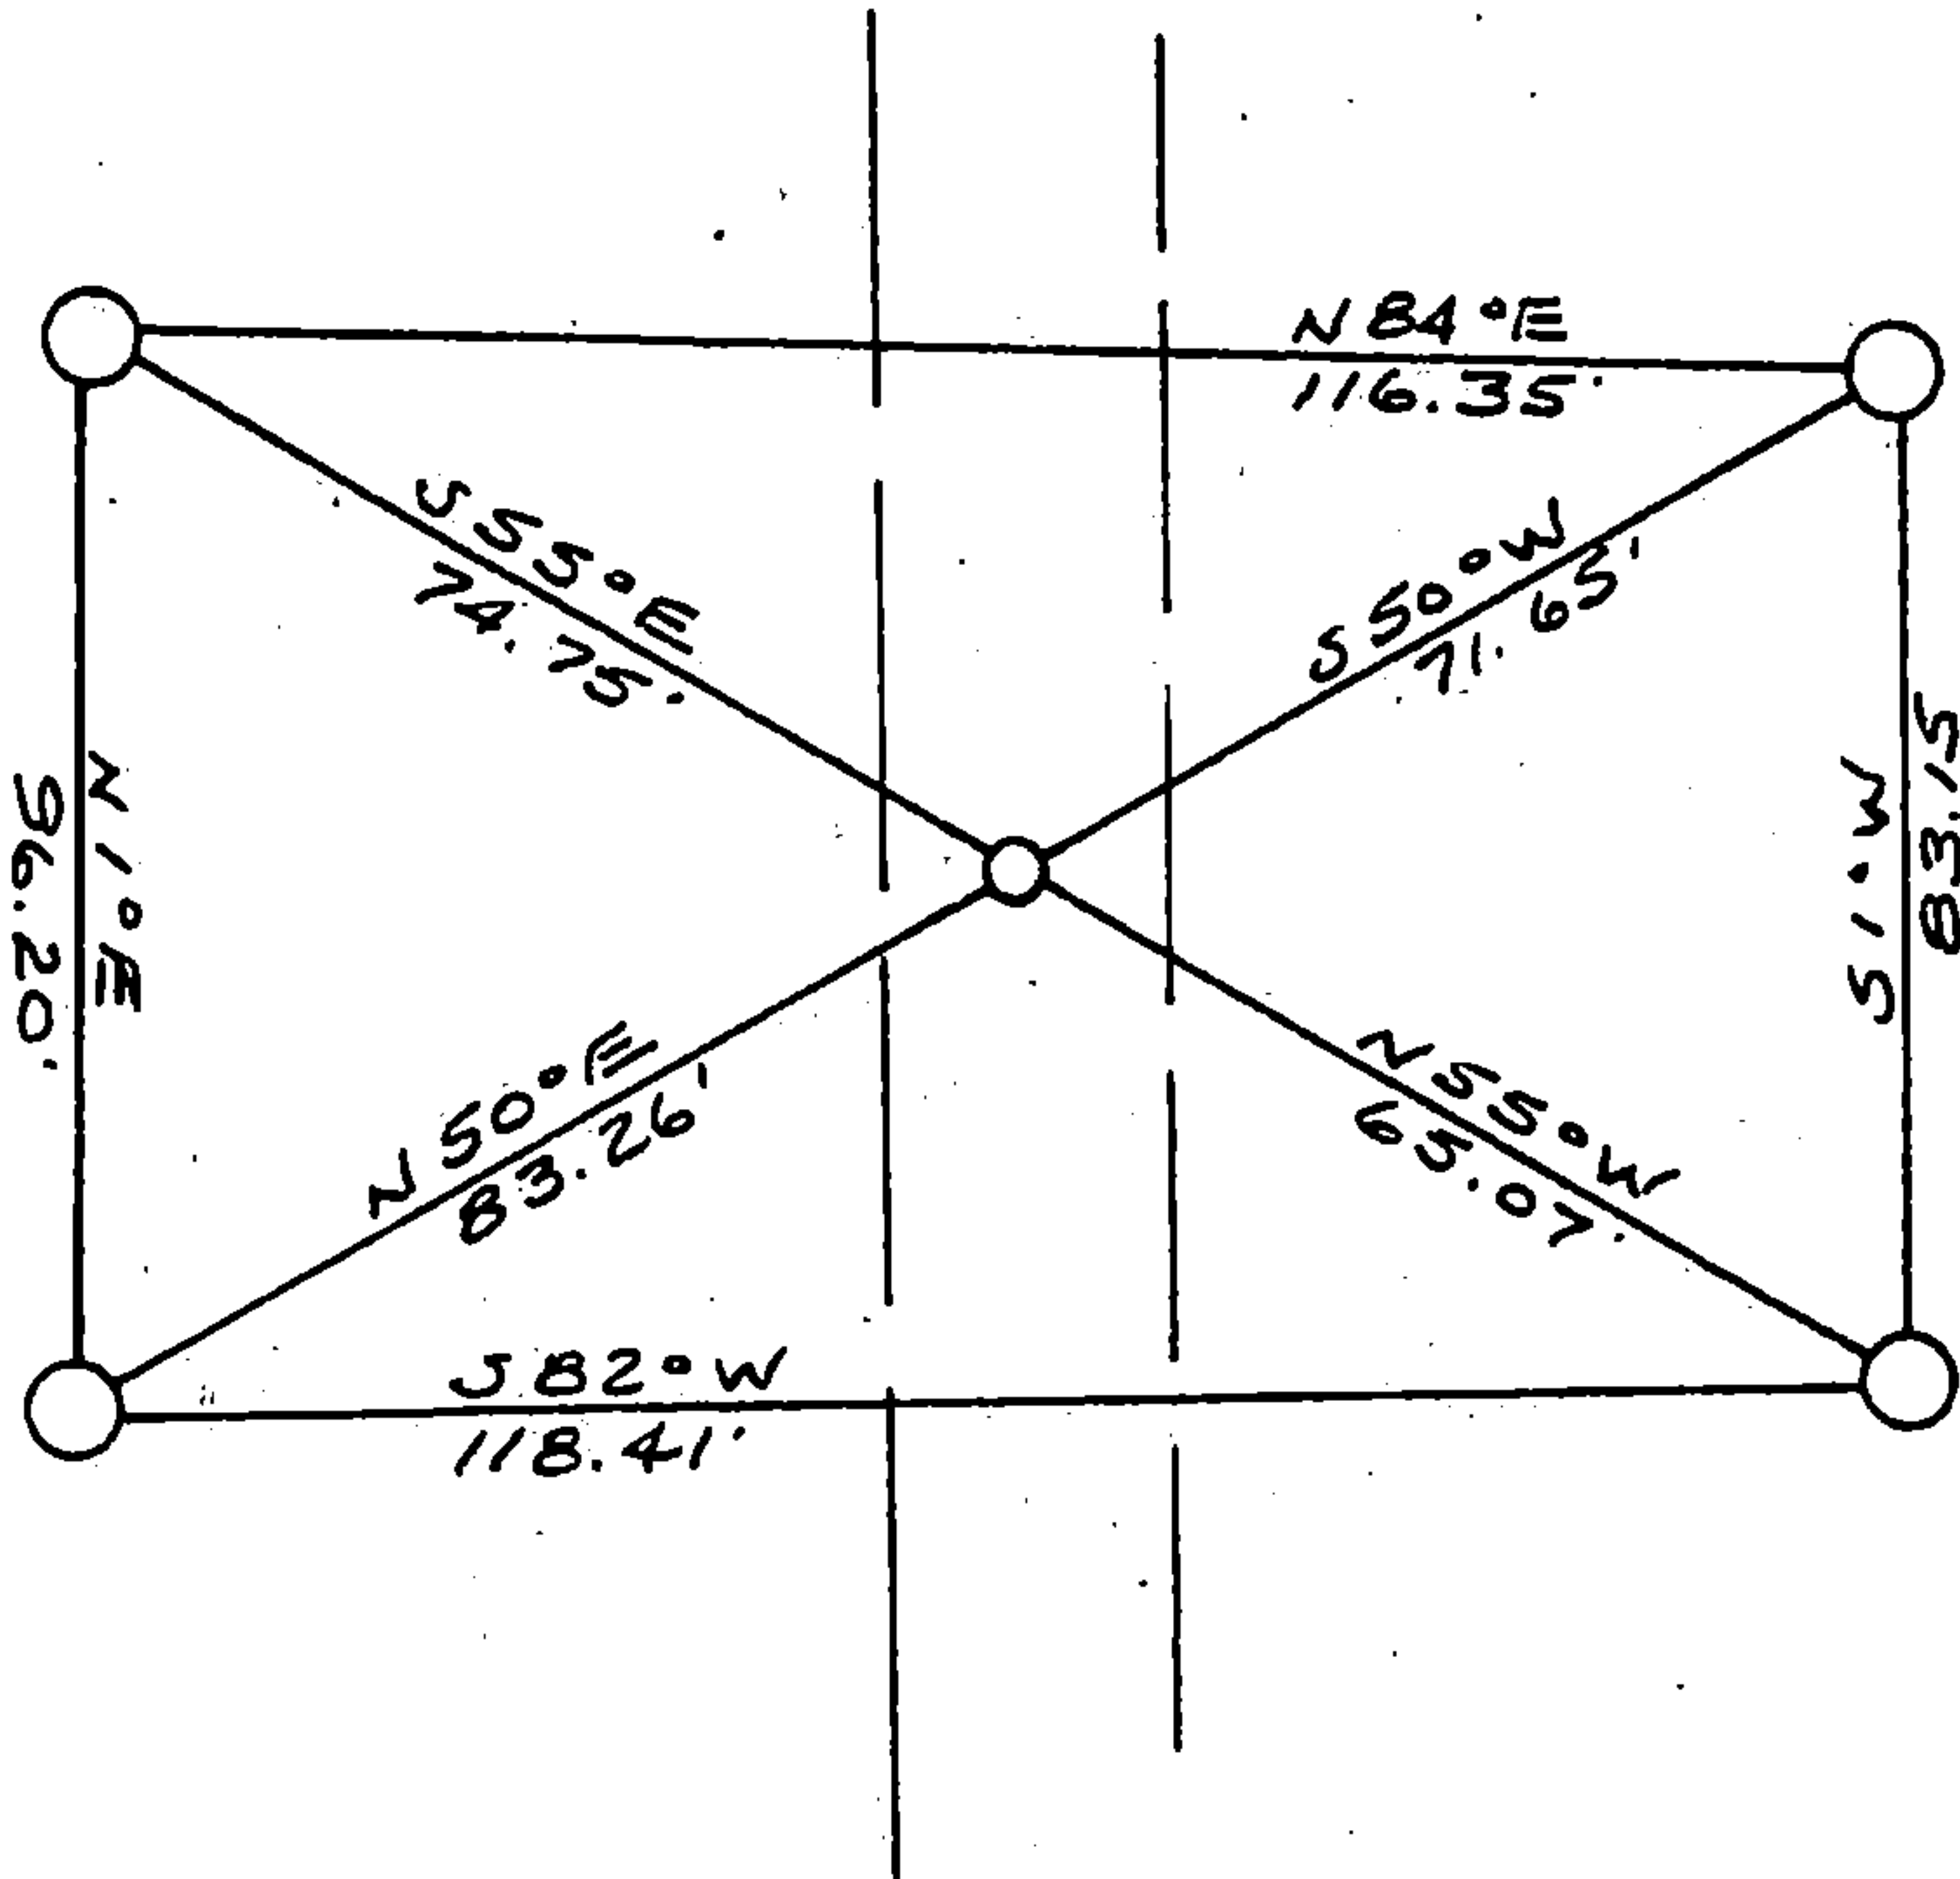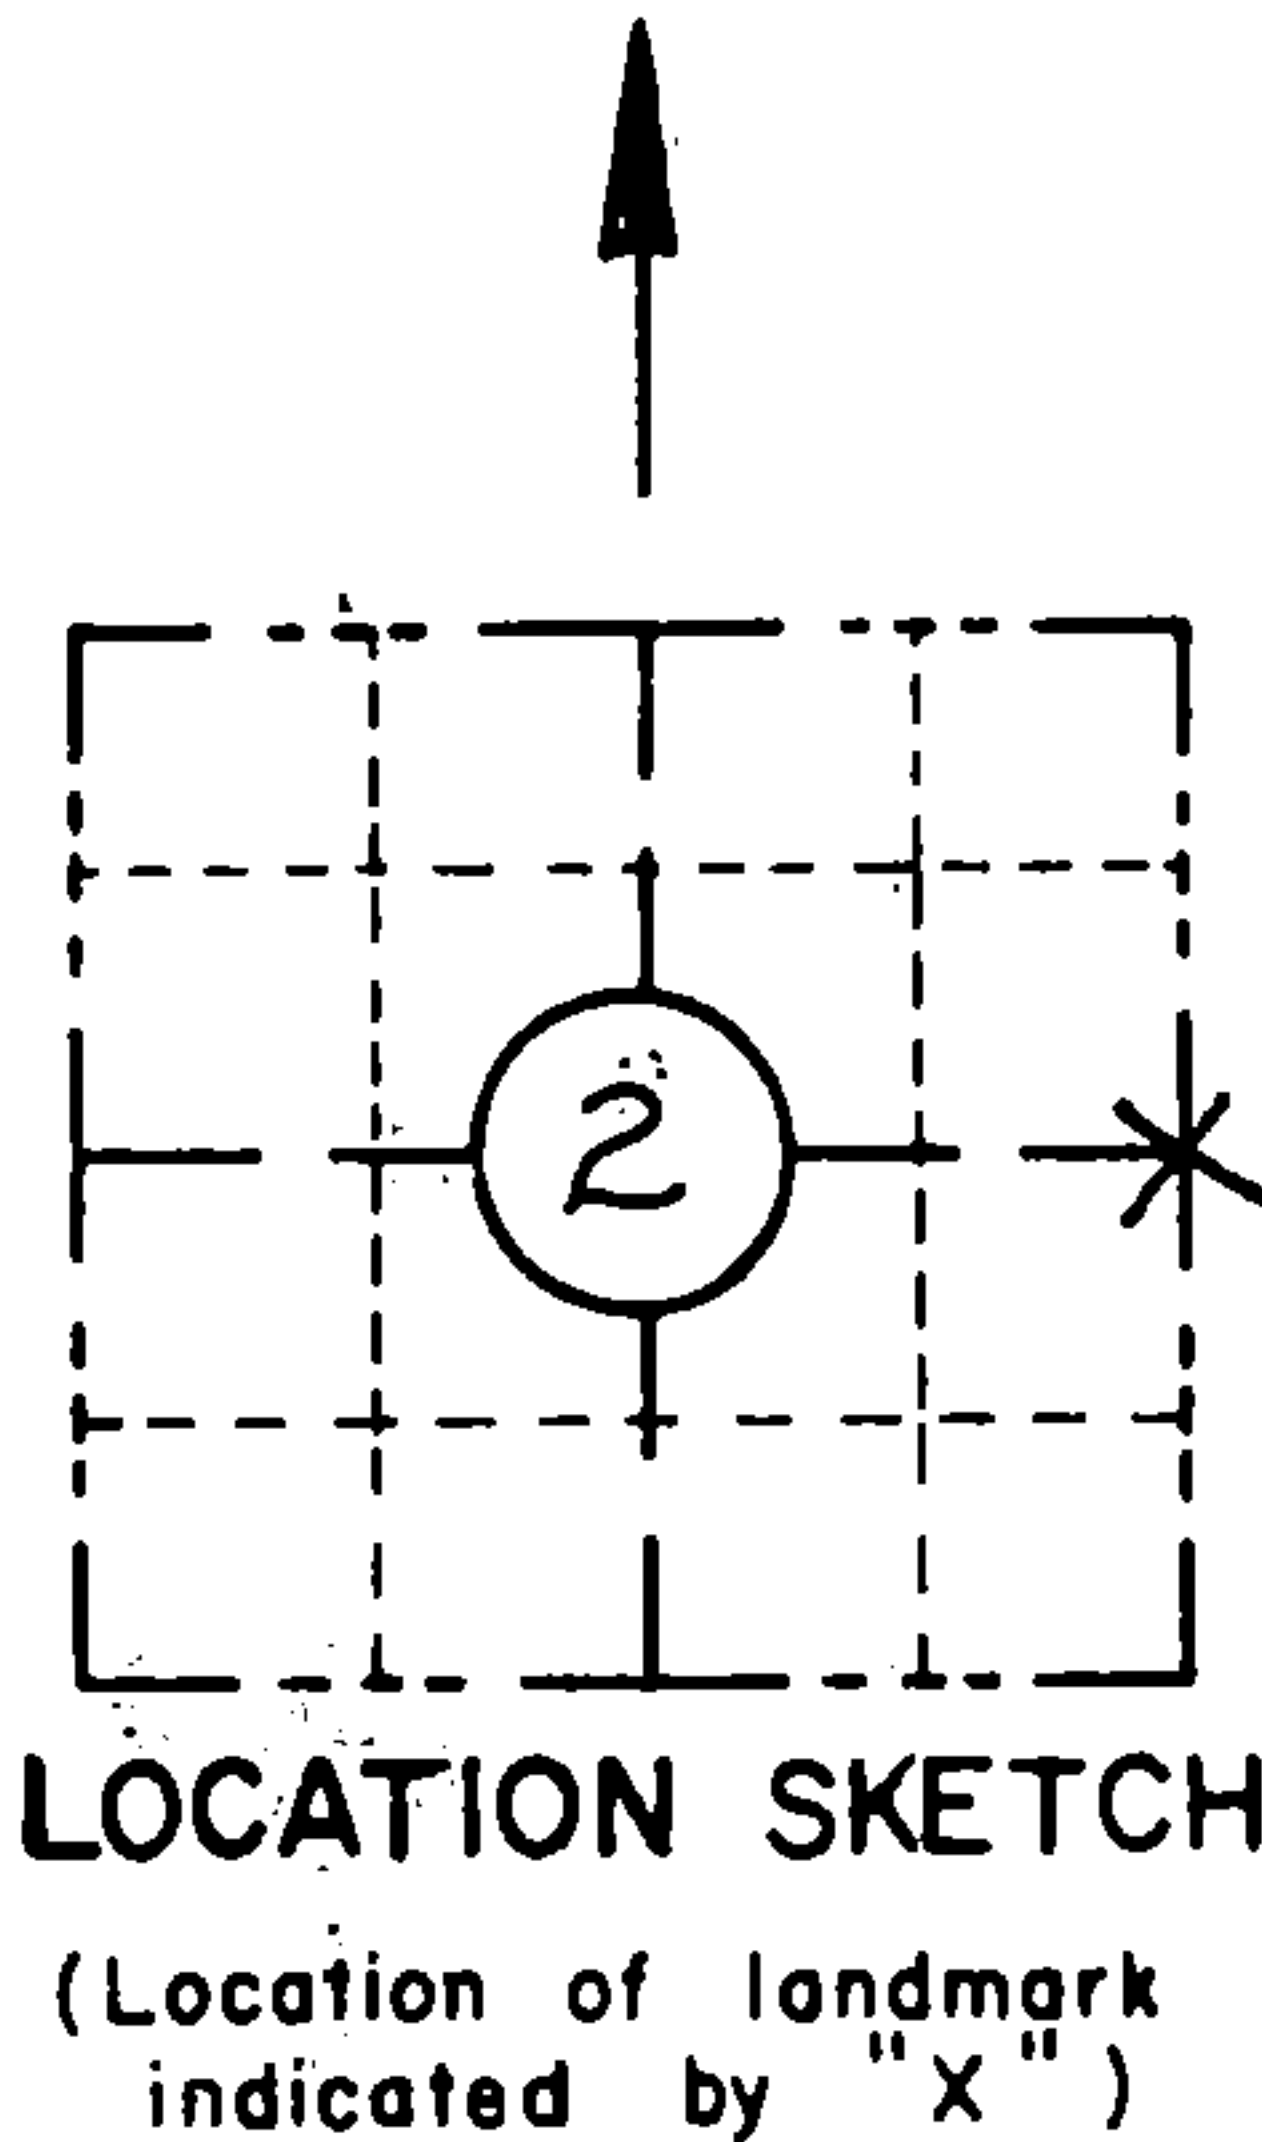

I hereby certify that on the 4<sup>TH</sup> day of MAY 1993, that I did locate the above corner which was evidenced by R. R. SPIKE

\_\_\_\_\_ ; I further certify that to perpetuate the location of such corner I did, at the exact location thereof, place a permanent marker consisting of NONE

\_\_\_\_\_ ; I further certify that I did establish 4 references or witness monuments consisting of 5/8" X 24" RE-BARS WITH RED PLASTIC WDOT CAPS

\_\_\_\_\_ located as shown above:

SEAL

Signature Registered Land Surveyor	Registration No. S--	Title
------------------------------------	-------------------------	-------

43512022000

CORNER  
EAST 1/4  
SECTION  
2  
TOWN  
35 N  
RANGE  
12 E  
C-21

CERTIFIED LAND CORNER RESTORATION

Index No. C-21



State of Wisconsin }  
County of Forest } ss.

I Philip T. Hansen, do hereby  
certify that on the 19th day  
of May, 19 79, I ~~found~~  
established the Quarter  
corner of Sections 1 and 2  
Township 35, North, Range  
12 East, Fourth Principal Meridian,  
as described hereon; and that from this evidence  
I established a new monument and accessories  
as described hereon to perpetuate the original  
location of this corner.

Resident witnesses:

Glen Barker

Jim Claflin

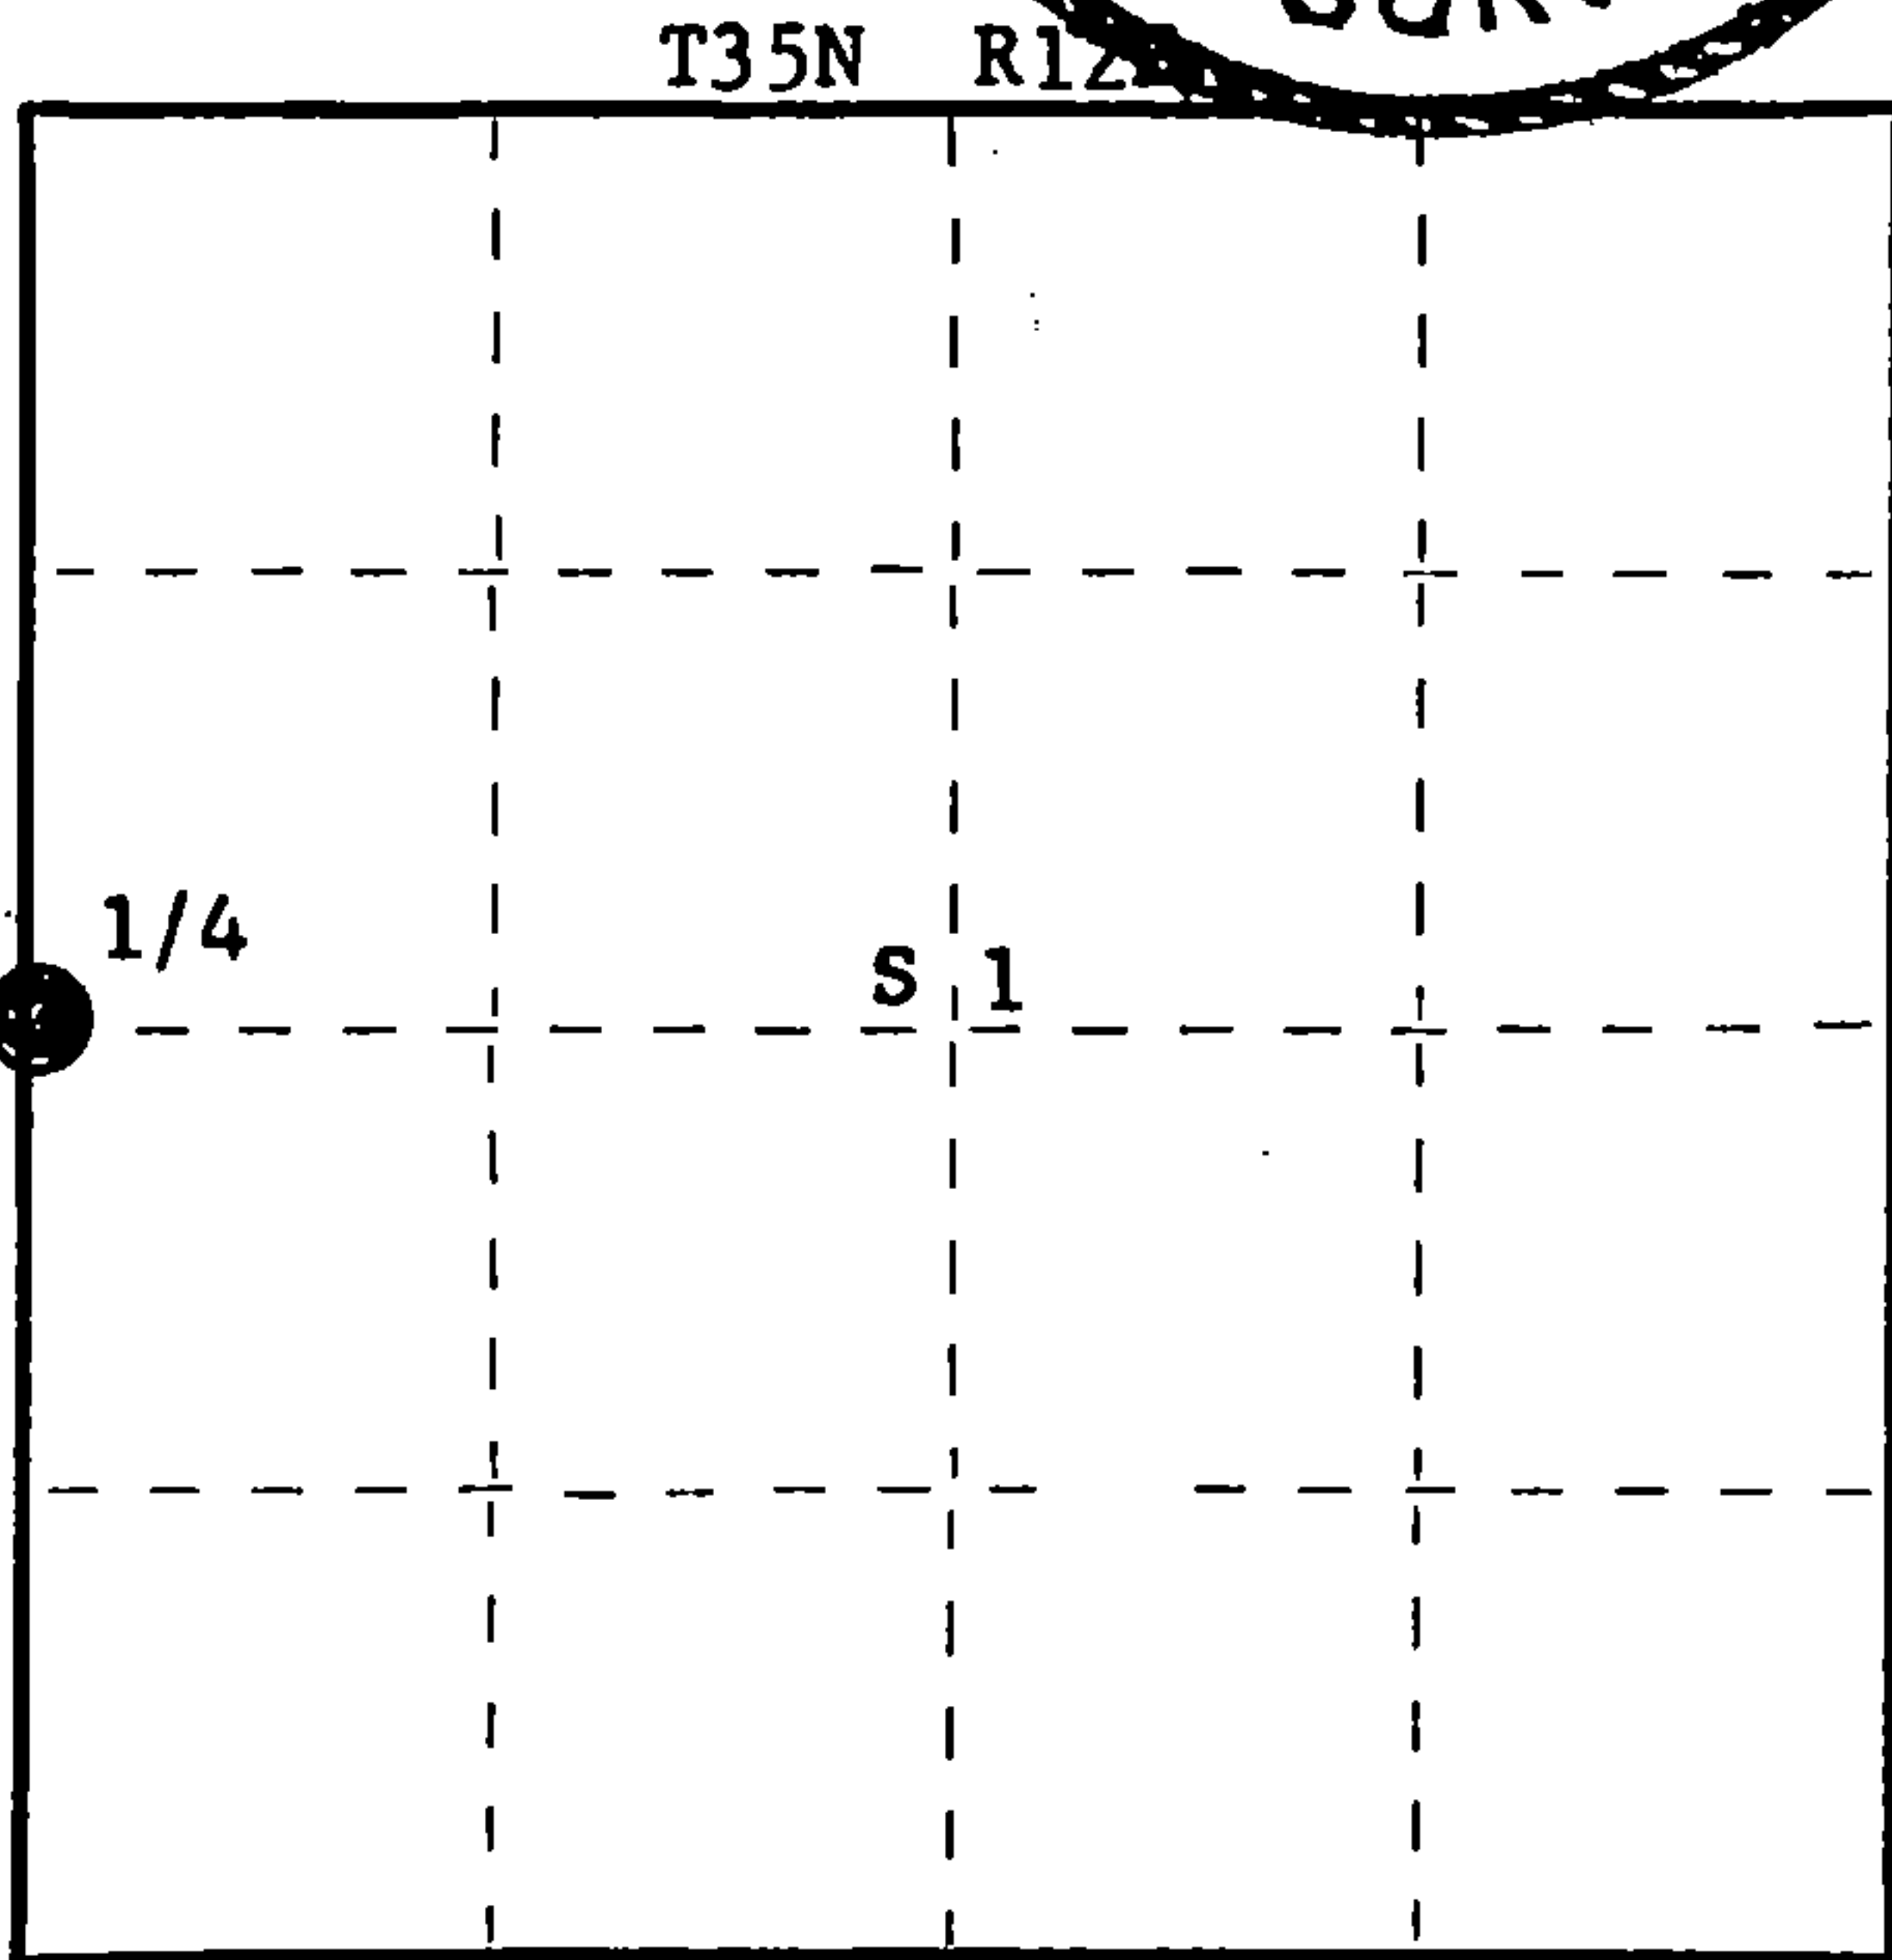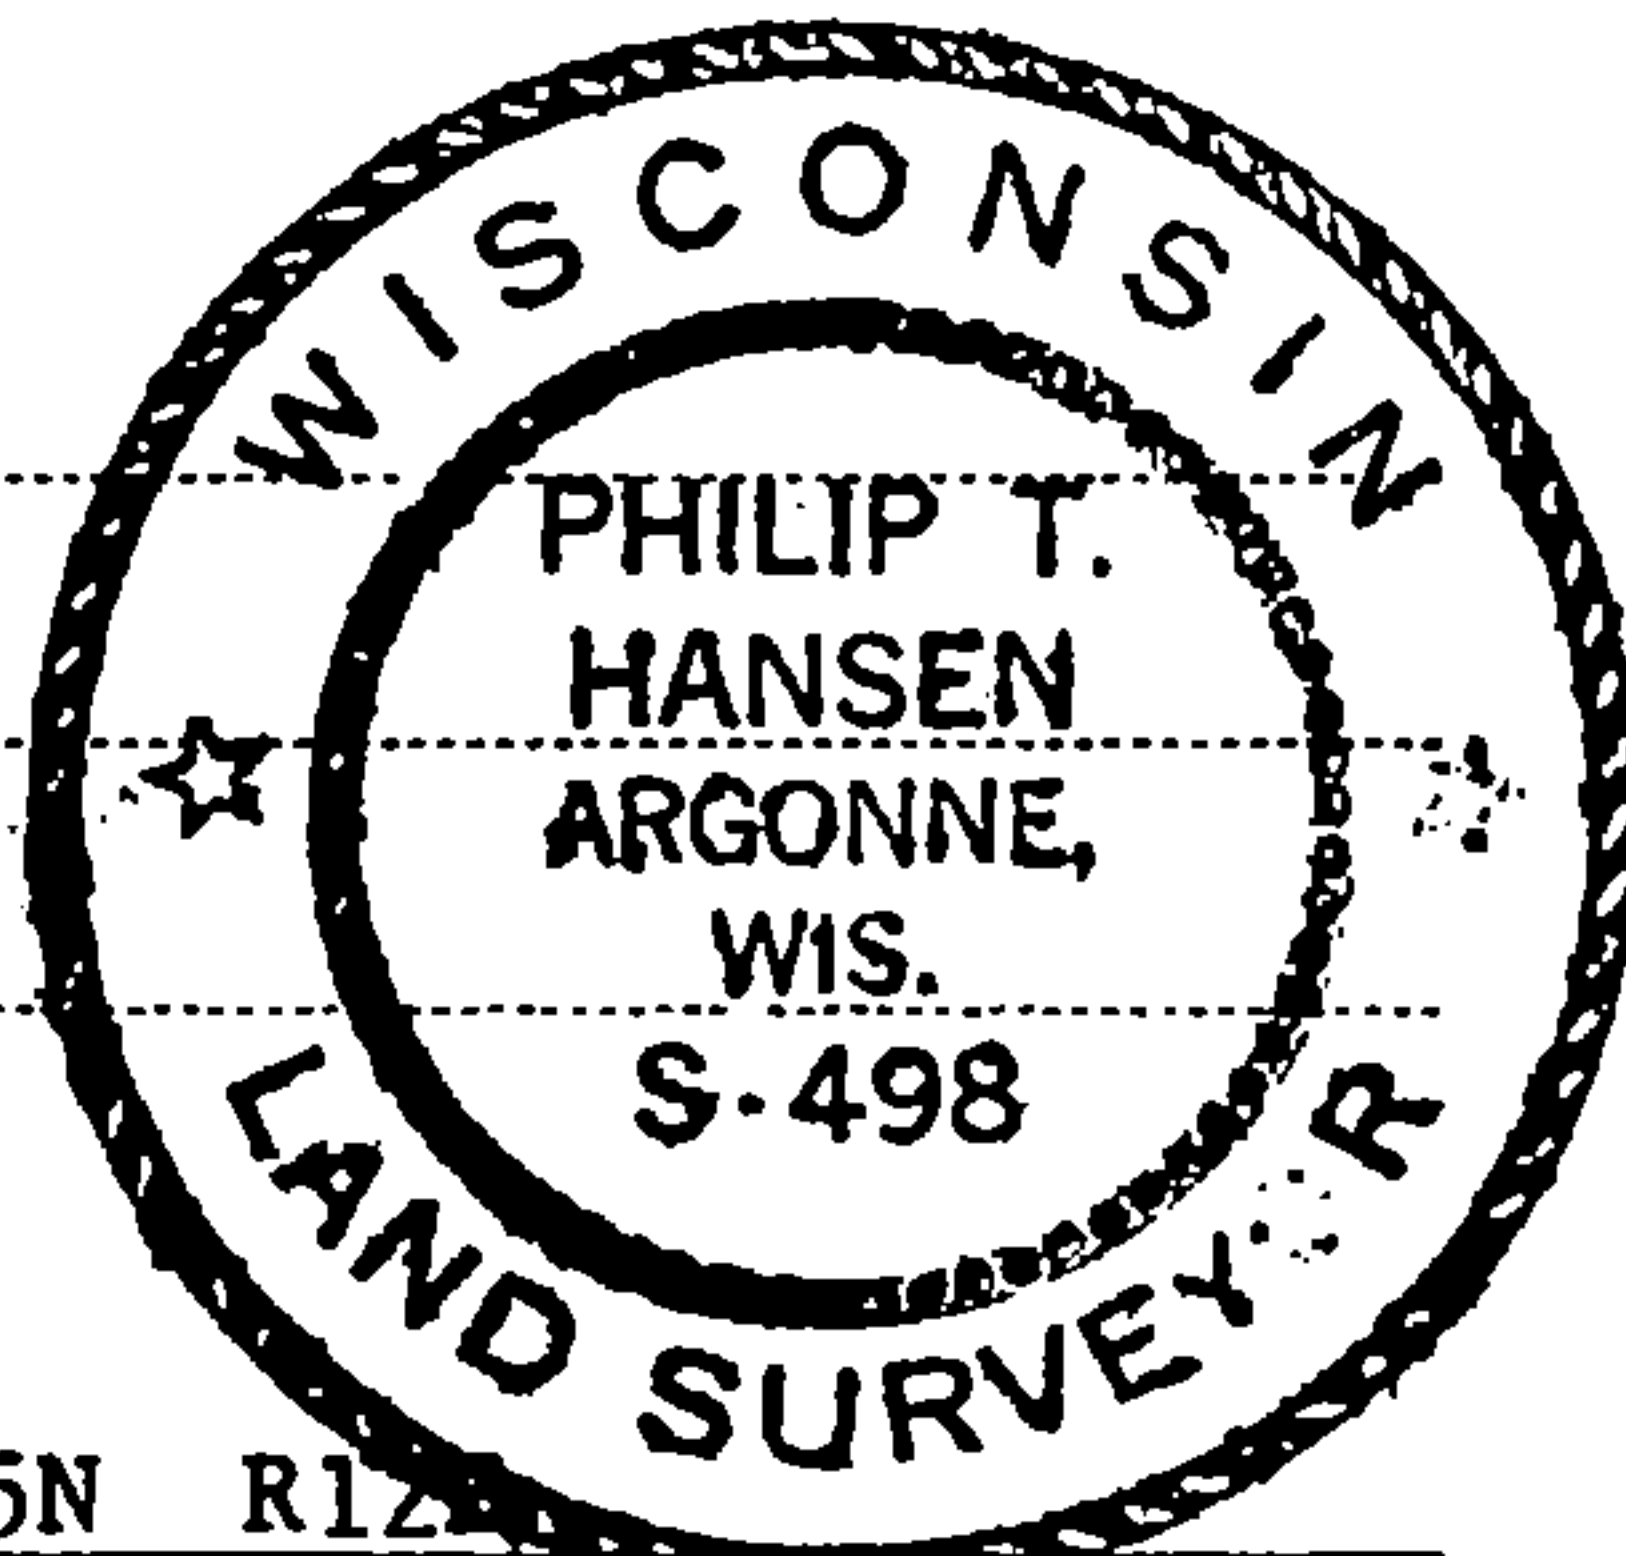

○ = Corner monument restored.

History of original corner establishment:

Original corner established by J.L. Nowlin, Deputy Surveyor, in 1859.

Description of corner evidence found:

No evidence of any corner recovered. Corner established by traverse and computation. Ran traverse from 1/4 corner section 1 and 6, 35-12 and 35-13 to the C 1/4 corner of section 1. Computed bearing N 87° 33' 55" W. Projected this line west to the intersection of line between sections 1 and 2. Corner sets N 1° 14' 31" W, 2688.91 from section corners 1, 2, 11 and 12 and S 1° 14' 31" E, 2001.24 of section corners 1, 2, 35-12 and 35, 36 36-12.

Description of monument and accessories I established to perpetuate the original location of this corner.

Drove a surveyor's spike in west lane of county trunk S for true corner. Set a 2-1/2" Berntsen A-1 Federal Monument 28' west for witness corner. Monument projects 12" above ground - cap stamped:

Marked NBT's to true corner:

Sugar 10" N86°E 46.95 feet, scribed 1/4 BT.  
Sugar 7" S50°E 51.60 feet, scribed 1/4 BT.  
Power Pole, 3512 - 1 W6 N17°E 99.49.

T35N R12E  
1/4 <sup>2</sup>+<sup>1</sup> W.C.  
S498 - 1979  
E - 28 ft.

Dated at Rhineland, Wis., this 16th day of May, 19 80

Signature Philip T. Hansen Title Registered Land Surveyor Registration No. S-498  
(County Surveyor, Registered Land Surveyor, or other duly authorized official)

Office of Register of Deeds, County of Forest, I hereby certify that the within  
instrument was filed in this office for record on the 2nd day of June, 19 80  
at 8:30 o'clock A. M.

Eugene Stutzman  
(Register of Deeds)

By \_\_\_\_\_ Deputy

DOCUMENT NO. **117999**

FORM 985 H. C. MILLER CO., MILWAUKEE

43512022000